



Existing First Floor Plan

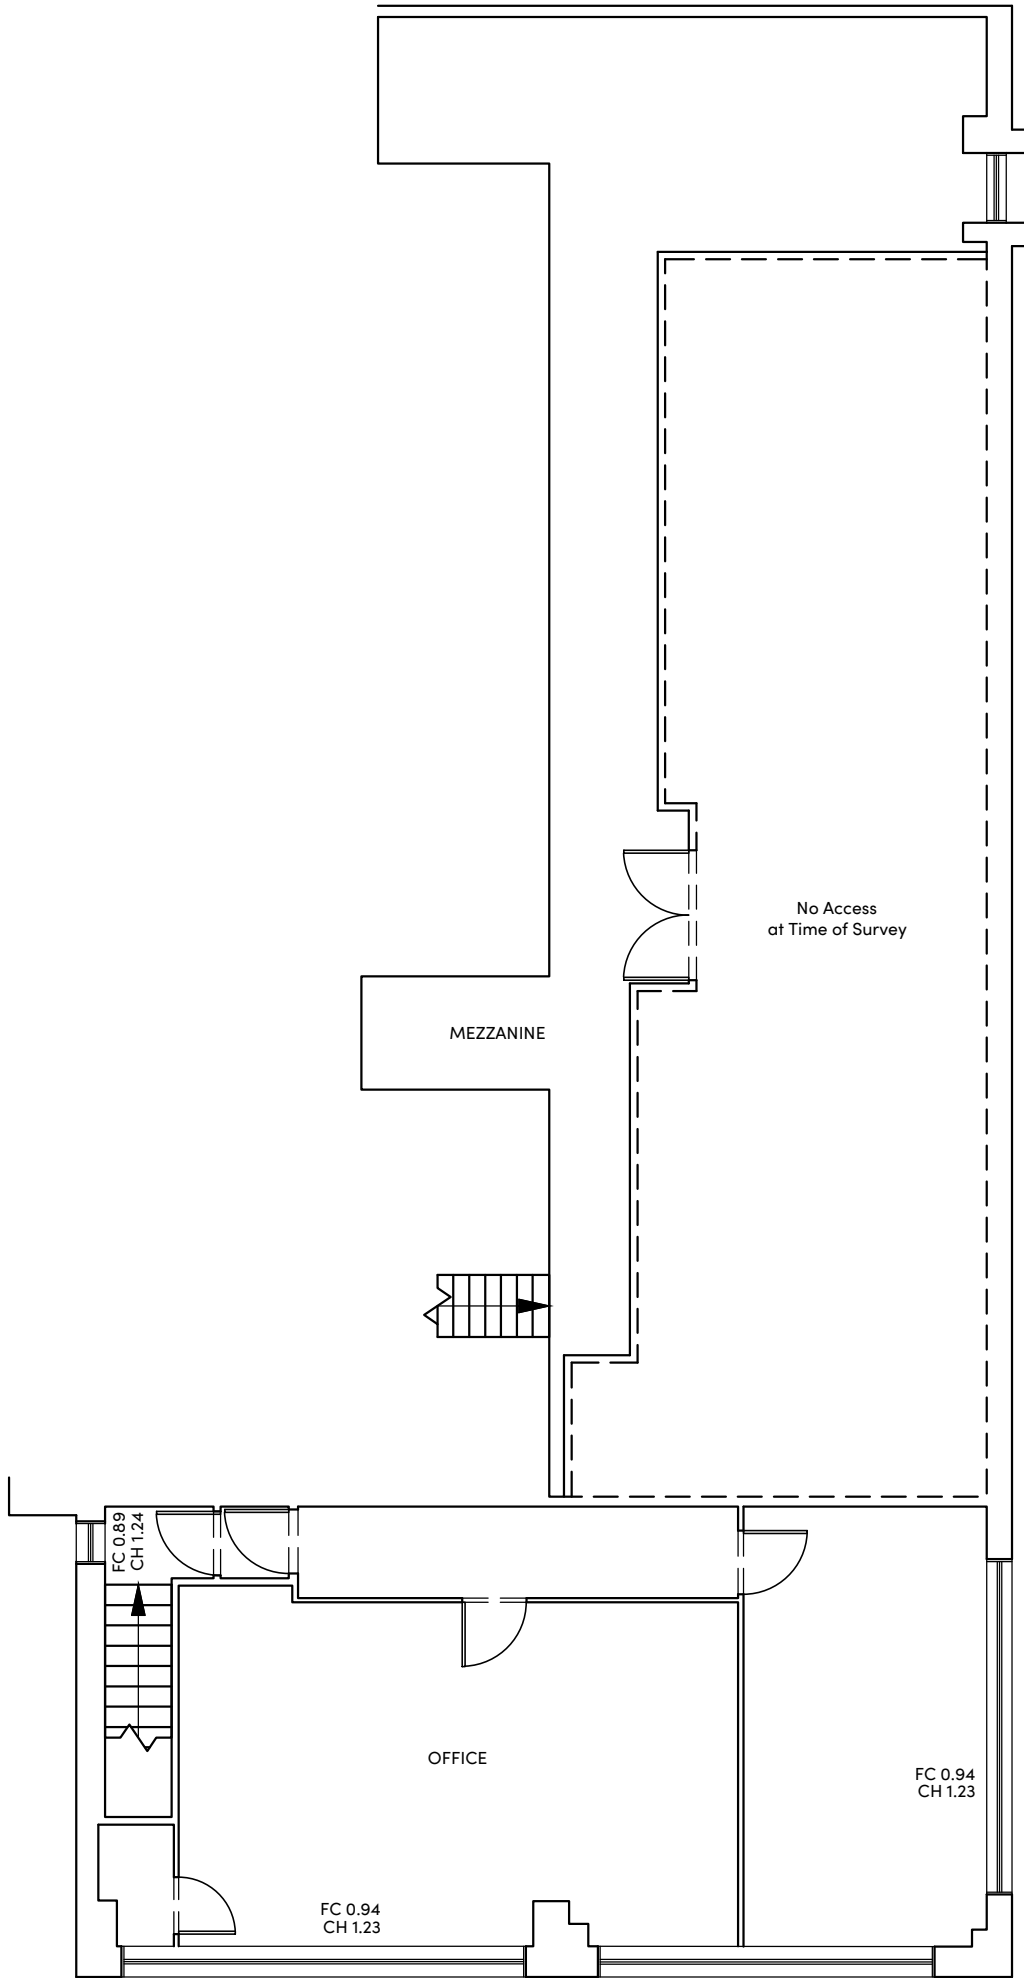

Existing Ground Floor Plan

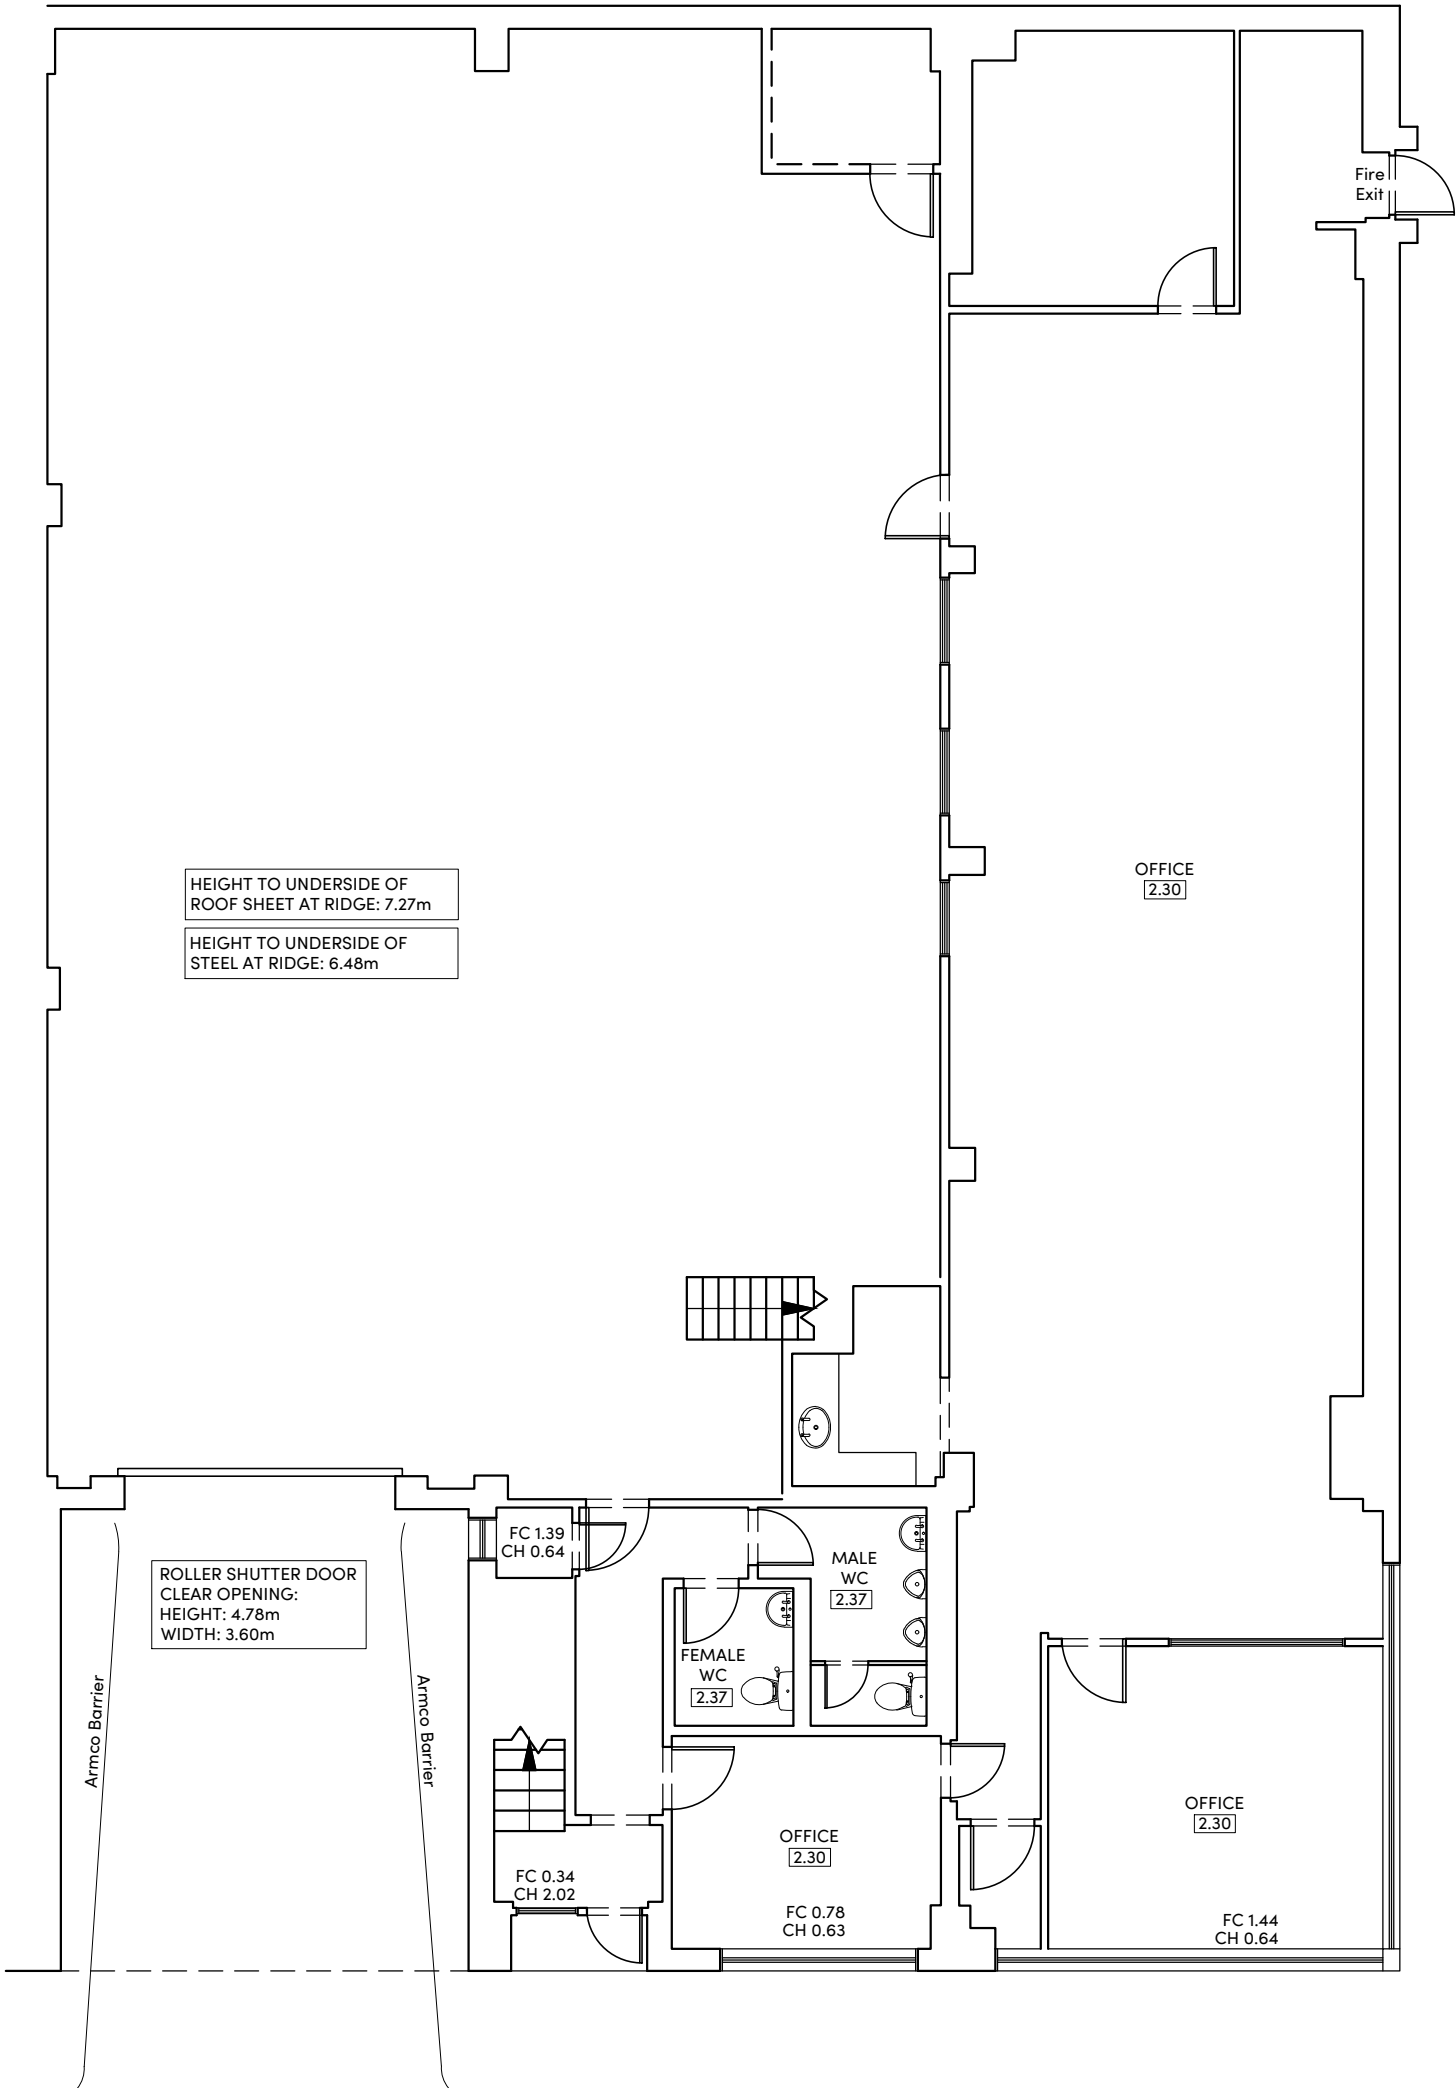


NOTES

- 1) ALL DIMENSIONS TO BE CHECKED ON SITE AND NOT SCALED FROM THIS DRAWING.
- 2) HOLLIS SHALL BE INFORMED IN WRITING OF ANY DISCREPANCIES.
- 3) ALL DIMENSIONS ARE IN METRES ONLY.
- 4) THE ORIGIN AND ORIENTATION OF THE SURVEY GRID RELATE TO AN ARBITRARY GRID.
- 5) ALL LEVELS ARE BASED ON AN ARBITRARY DATUM.

KEY

A	Alarm	h	Height
A/C	Air Conditioner	HB	Hand Bath
AK	Arch Height	HB	Handrail
AL	Arch Level	IC	Inspection Cover
ASH	Arch Spring Height	IBF	Iron-Baling Fence
ASL	Arch Spring Level	JB	Junction Box
ATM	Automated Teller Machine	L	Light
B	Balloon	LS	Litter Bin
BGP	Break Glass Point	M	Maximum
BH	Break Glass Point	MN	Minimum
BF	Brick	OCH	Overhead
BRW	Brick Retaining Wall	OSF	Open Boarded Fence
BSL	Beams Scaff Level	OSBM	Obstruction Survey Bench Mark
BR	Brick Wall	P	Post
BRF	Brick Retaining Fence	PJ	Post and Rail Fence
CBF	Close Boarded Fence	PRF	Post and Rail Fence
CCTV	Closed Circuit Television	PS	Passing Stones
CH	CH To Head Height	PWF	Post and Wire Fence
Chy	Chimney	Rd	Road
CIF	Corrugated Iron Fence	RdM	Roadside
CL	Cover Level	RS	Recessed Door Mat
CLF	Check Link Fence	RSD	Roller Shutter Door
Col	Column	RJ	Roller Shutter Door
Conc	Concrete	RJ	Roller Shutter Door
CoW	Cable on Wall	SB	Sign Board
CPS	Concrete Paving Slabs	SBM	Site Bench Mark
Cup	Cupboard	SC	Stop Cock
DH	Door Height	SF	Security Fence
DP	Down Pipe	SH	Spring Height
D/C	Drainage Channel	SH	Spring Height
DH	Door Height	SO	Smoke Outlet
DH	Door Height	SO	Smoke Outlet
EJB	Electrical Junction Box	SP	Sign Post
EM	Electric Meter	SS	Security Screen
ESS	Electrical Switchgear	T	Telephone
FA	Fire Alarm	TM	Temporary Bench Mark
FB	Flower Bed	TW	Top Of Wall
FC	Floor To Ceiling Height	Typ	Typical
FE	Fire Extinguisher	U/L	Unable To Lift
FL	Floor Level	V	Vent
FL	Floor Level	VP	Vent Pipe
FR	Fluorlight	W	Window
G	Gully	WCL	Window Cill Level
GC	Gas Cook	WH	Water Heater
GM	Gas Meter	WHL	Window Head Level
GV	Gas Valve	WM	Water Meter

FLOOR PLAN SYMBOLS

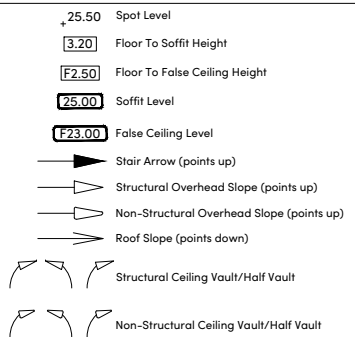

REVISIONS

REV	DATE	AMENDMENTS	INITIAL

THIS DRAWING IS FOR THE FOLLOWING PURPOSE ONLY:
PRELIMINARY ☐ TENDER ☐ CONSTRUCTION ☐
SKETCH ☐ MEASURED SURVEY ☒ CONTRACT ☐

TITLE
EXISTING GROUND &
FIRST FLOOR PLAN

CLIENT
JLL
4 Longwalk, Stockley Park
Uxbridge
UB11 1FE

PROJECT NAME
Unit 1
Trident Industrial Estate,
Blackthorne Road,
Poyle, SL3 0AX

HOLLIS
140 London Wall
London
EC2Y 5DN

T +44 20 7622 9555
W hollisglobal.com

DATE	02.11.2020	DRAWN BY	MRob
SCALE	1:100	CHECKED	PV
PROJECT	ORIGINATOR	VOLUME/ZONE/BLDG	LEVEL
87628	HLS	U1	ZZ
DISCIPLINE/ROLE	NUMBER	STATUS	REVISION
G	10200	A7	---