


ELEVATION ON BOTTOM END OF BUILDING

SOUTH WEST ELEVATION


1 x Roller Shutter Door Proposed with Yorkshire Boarding and concrete Plinth

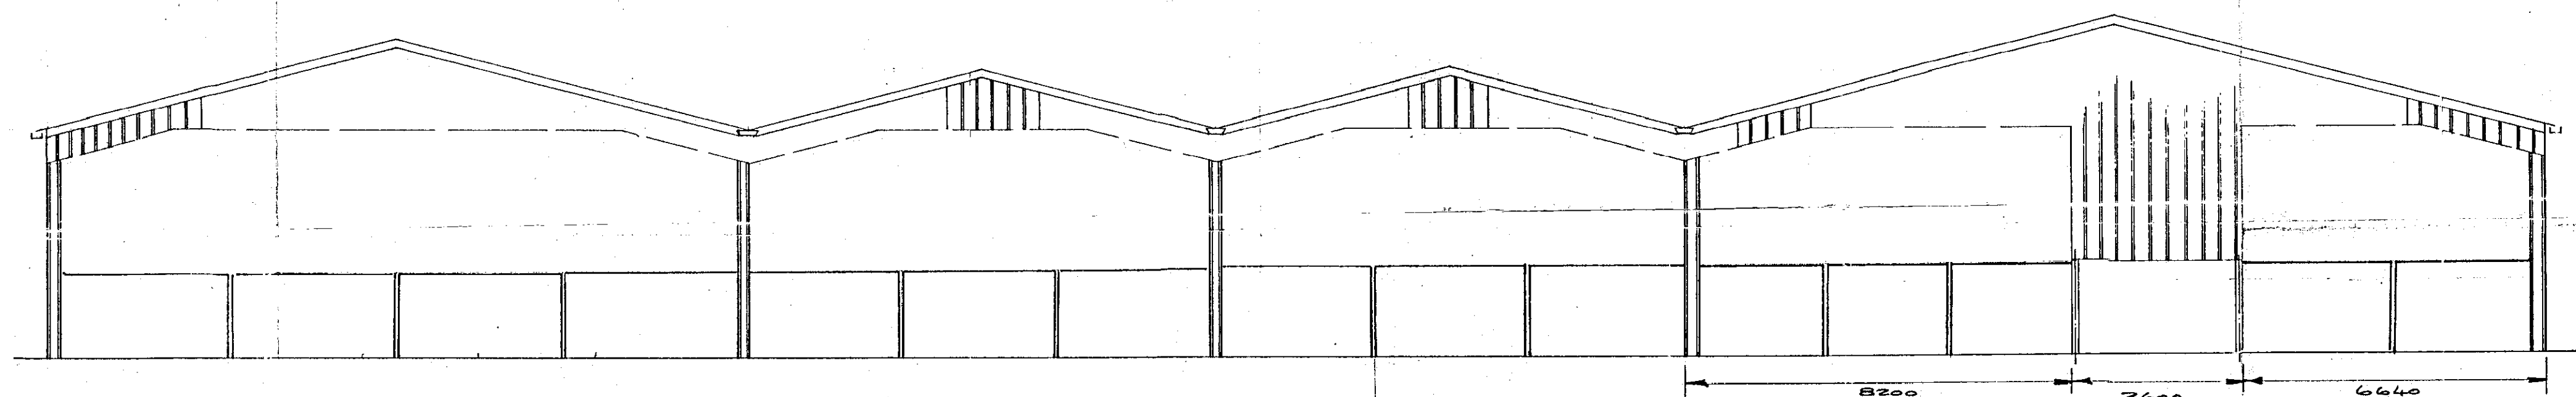

ELEVATION ON TOP END OF BUILDING

NORTH EAST ELEVATION

2 x Roller Shutter Doors Proposed with Yorkshire Boarding and Concrete Block Plinth

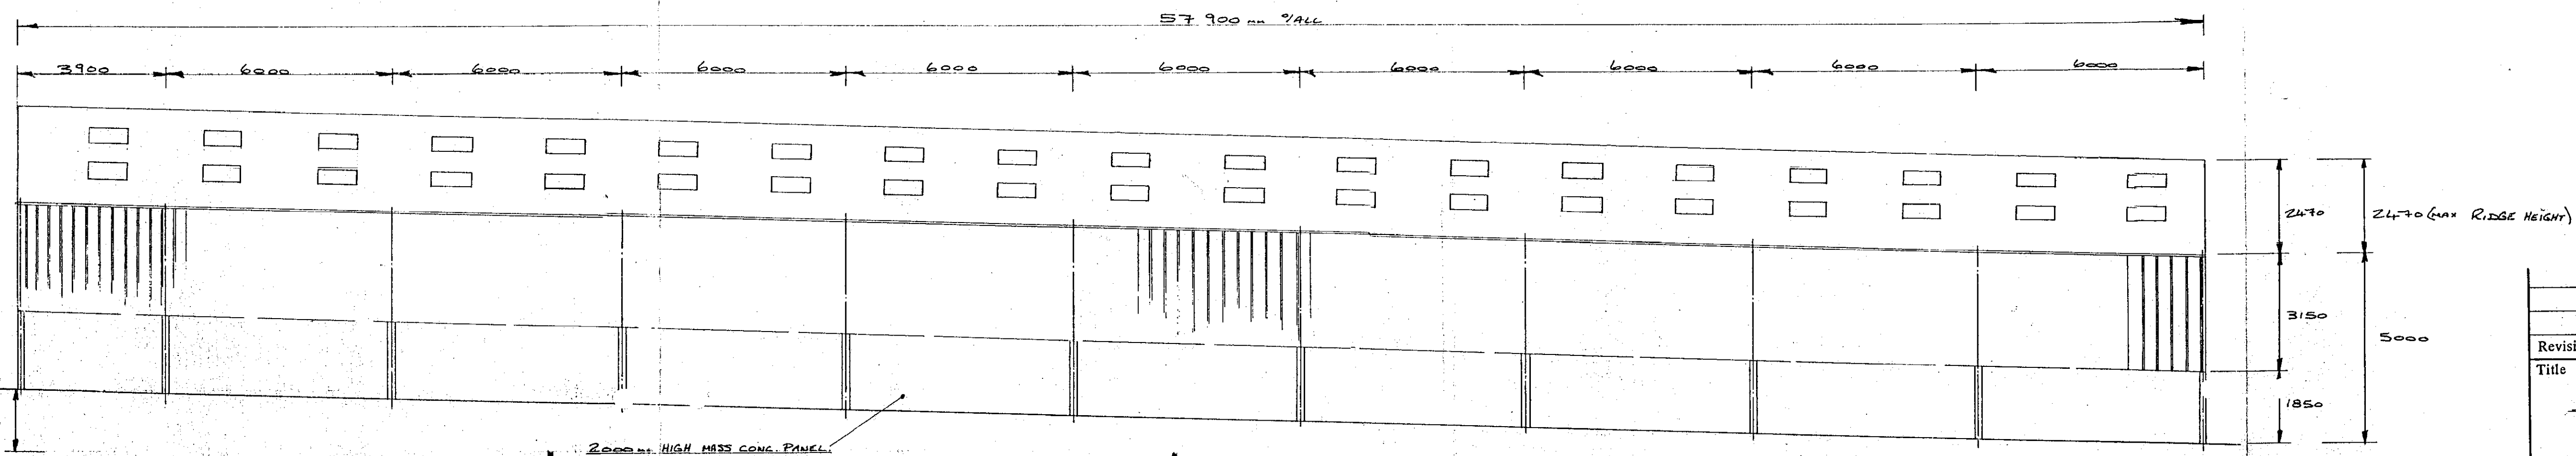

TYPICAL SIDE ELEVATION
OTHER SIDE SIMILAR BUT OPPOSITE HAND

- NOTES:
1. ROOF: NATURAL GREY FIBRE CEMENT PROFILE SIX SHEETS
 2. VERTICAL CLADDING: 150 x 25 TANKALISED YORKSHIRE BOARDING + MASS CONCRETE PANELS
 3. ROOF PITCH: 15°
 4. R.W. GOODS: PRESSED GALV'D STEEL BOX GUTTER WITH P.V.C. DOWNSPIPES

Application No.
BDB - 53990

BASINGSTOKE & DEANE
BOROUGH COUNCIL
03 SEP 2002
RECEIVED
PLANNING, ENVIRONMENT
& TRANSPORT

PLANNING DECISION
- 9 JAN 2003
APPROVED

Revision	Date:
Title	GENERAL ARRANGEMENT DRAWING
RE: DAIRY UNIT,	
BASINGSTOKE,	
BRADEN CHARTERED SURVEYORS	
MOTH FARM DAIRY	
BROWN CANDOVER	
Scale	Client
1:100	
Drawn	Drg. No.
Checked	P.D. 1000/ONE
Date	5/95