


Further Architectural or Engineering Details may be required for construction and site works.  
**If in doubt ASK!**

**DO NOT SCALE FROM THESE DRAWINGS.**  
Refer your query back to the Architect or appropriate design team member. **If in doubt ASK!**

These Drawings are to be read strictly in accordance with any and all other appropriate drawing and specifications associated with the project.

Scale 1:100  
0 5m

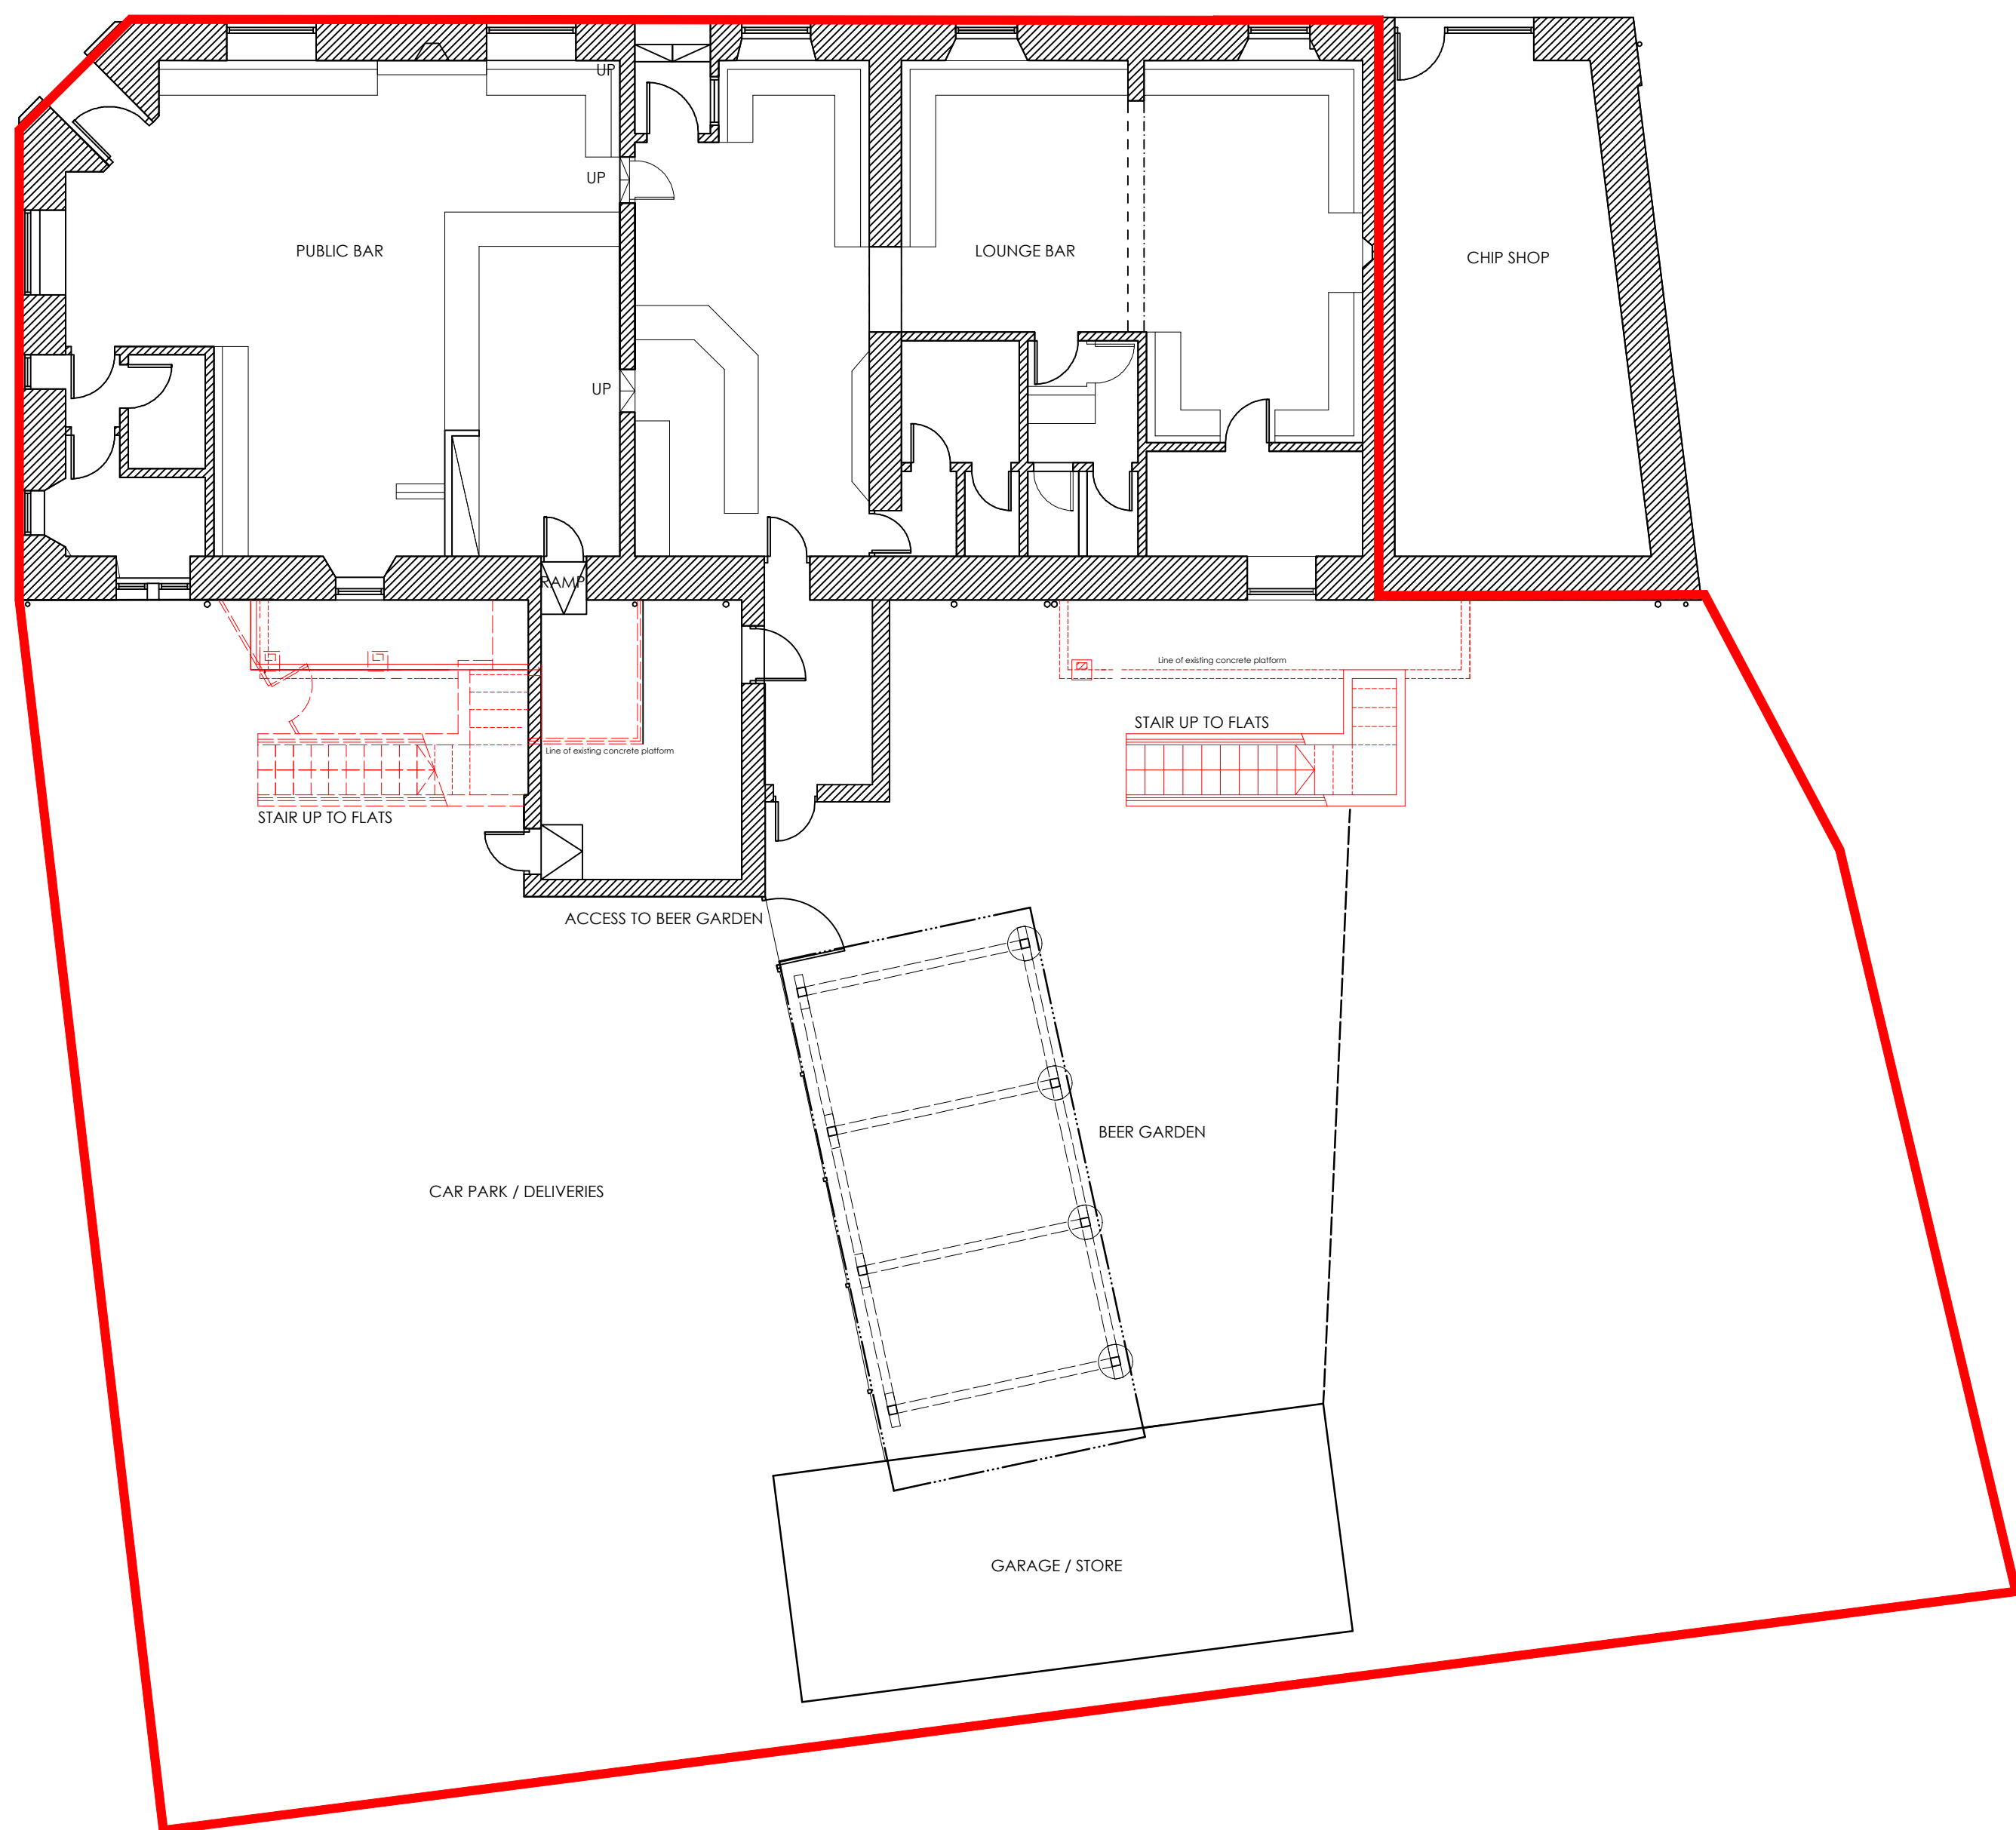

FLOOR PLAN (as existing) 1:100 @ A1



FLOOR PLAN (as proposed) 1:100 @ A1

PROJECT  
Commercial Conversion  
for Lisini Retirement Benefits Scheme  
at West End Bar, Glasgow Road, Blantyre, G72 9  
Glasgow

DRAWING TITLE  
Elevations  
As Existing

DRAWING CLASSIFICATION  
Planning ONLY

PROJECT TYPE

WORK STAGE

ISSUE

REV.	A	Floor Plan Alteration	KMcC	OS	25/02/2025
------	---	-----------------------	------	----	------------

SCALE	SHEET SIZE	NO. OF SHEETS	SHEET No.	DRAWN	CHKD.	DATE
Varies	A1	1	1			

DRAWING NUMBER

24-002-PL102-A

Copyright Block Architects Ltd. All rights reserved 2022

Please consider the environment before printing this drawing