



NOTE: Figured dimensions to be worked from only. Report any discrepancies to the supervisor before proceeding. Do not scale drawing for construction purposes.

This drawing has been based on a limited survey of the overall dimensions of the site/building. Locations and sizes of openings and detailed features are approximate only.

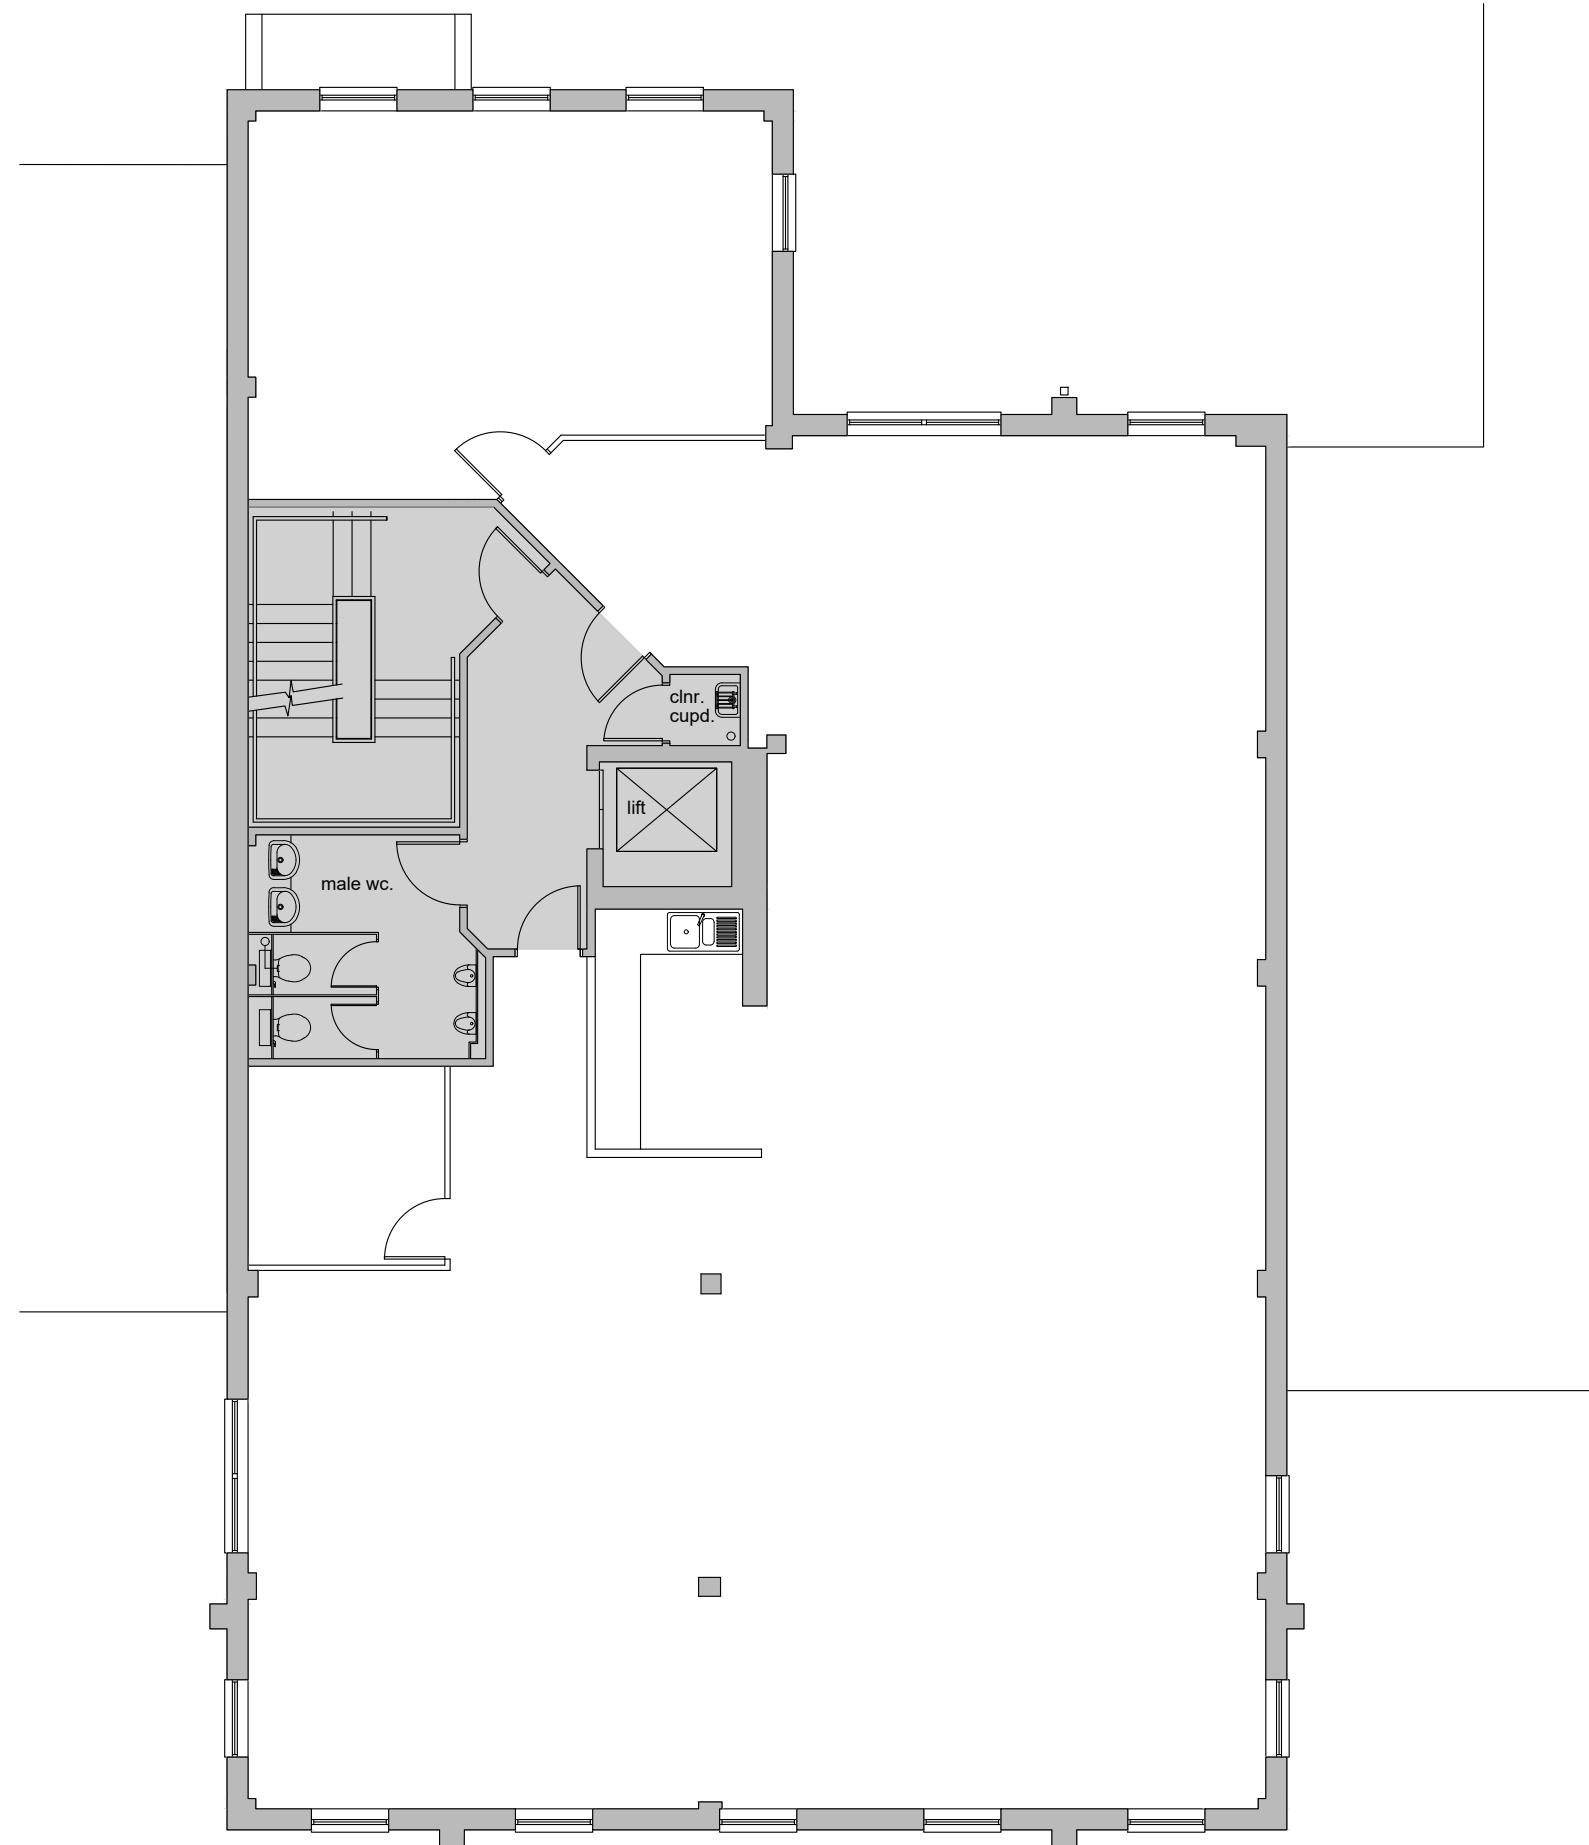

**UNIT 2
FIRST FLOOR**

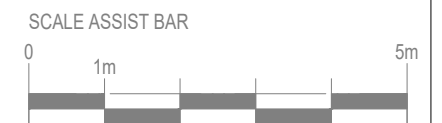

Chartered Building Surveyors
Willows, Chinnor Road, Bledlow,
Buckinghamshire HP27 9PG.
T: 01844 208300 E: mail@bsachesters.co.uk
F: 01844 208447 W: www.bsachesters.co.uk
Reg. Office: Willows, Chinnor Road, Bledlow
Buckinghamshire HP27 9PG
Registered in England No: 3961563

Client:		Hill Road Properties Ltd	
Project:		Unit 2 Bell Business Park, Smeaton Close, Aylesbury HP19 8JR	
Drawing Title: First Floor Plan - Existing GENERAL ARRANGEMENT			
Scale:	1:100@A3	Date:	May 2023
Drawn by:		AH/TV	
Drawing Number:		Revision:	
BSA Chesters Ltd		L4269.GA-1G-02	