




North Elevation
Scale 1:100 @ A1

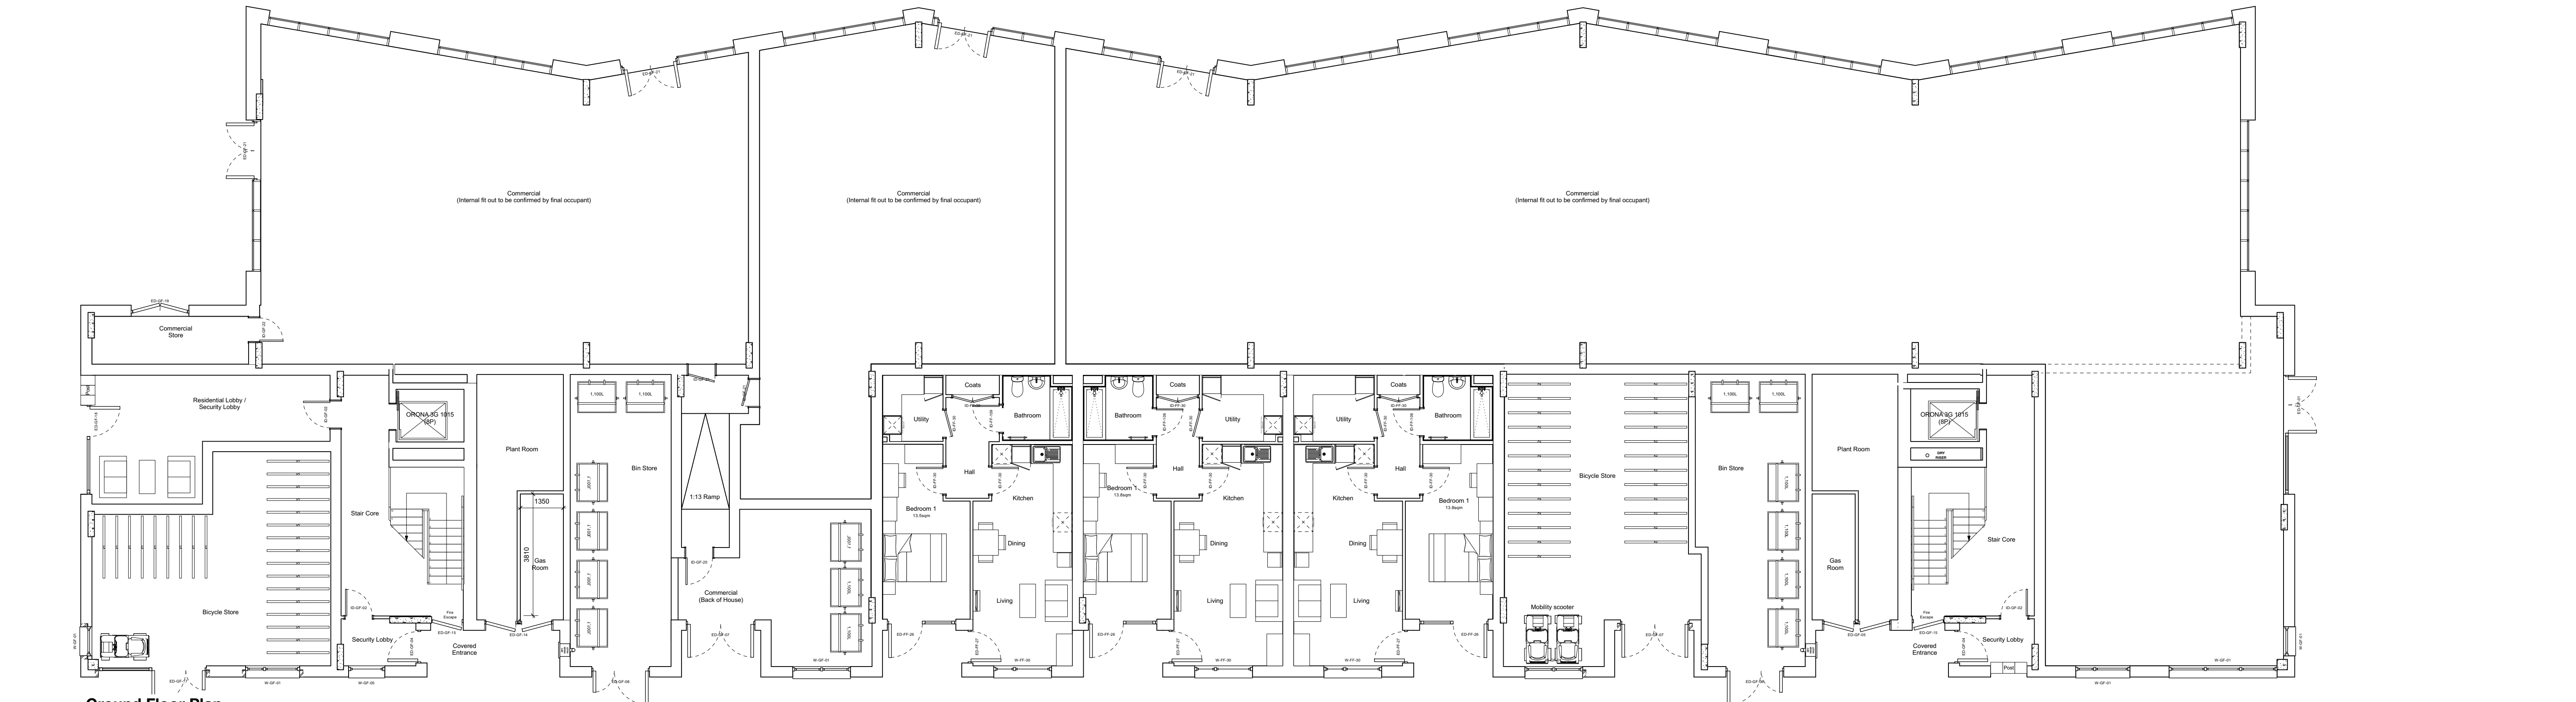

Ground Floor Plan
Scale 1:100 @ A1

C 23/04/2022 Coleman omitted and commercial units northern facade amended to reflect reduced depth to northern apartments above.
B 05/04/2022 Privacy screens added and bike spacing adjusted.
A 25/02/2022 Drawings updated to reflect LPA comments.

RDC
RDC
CJS

