


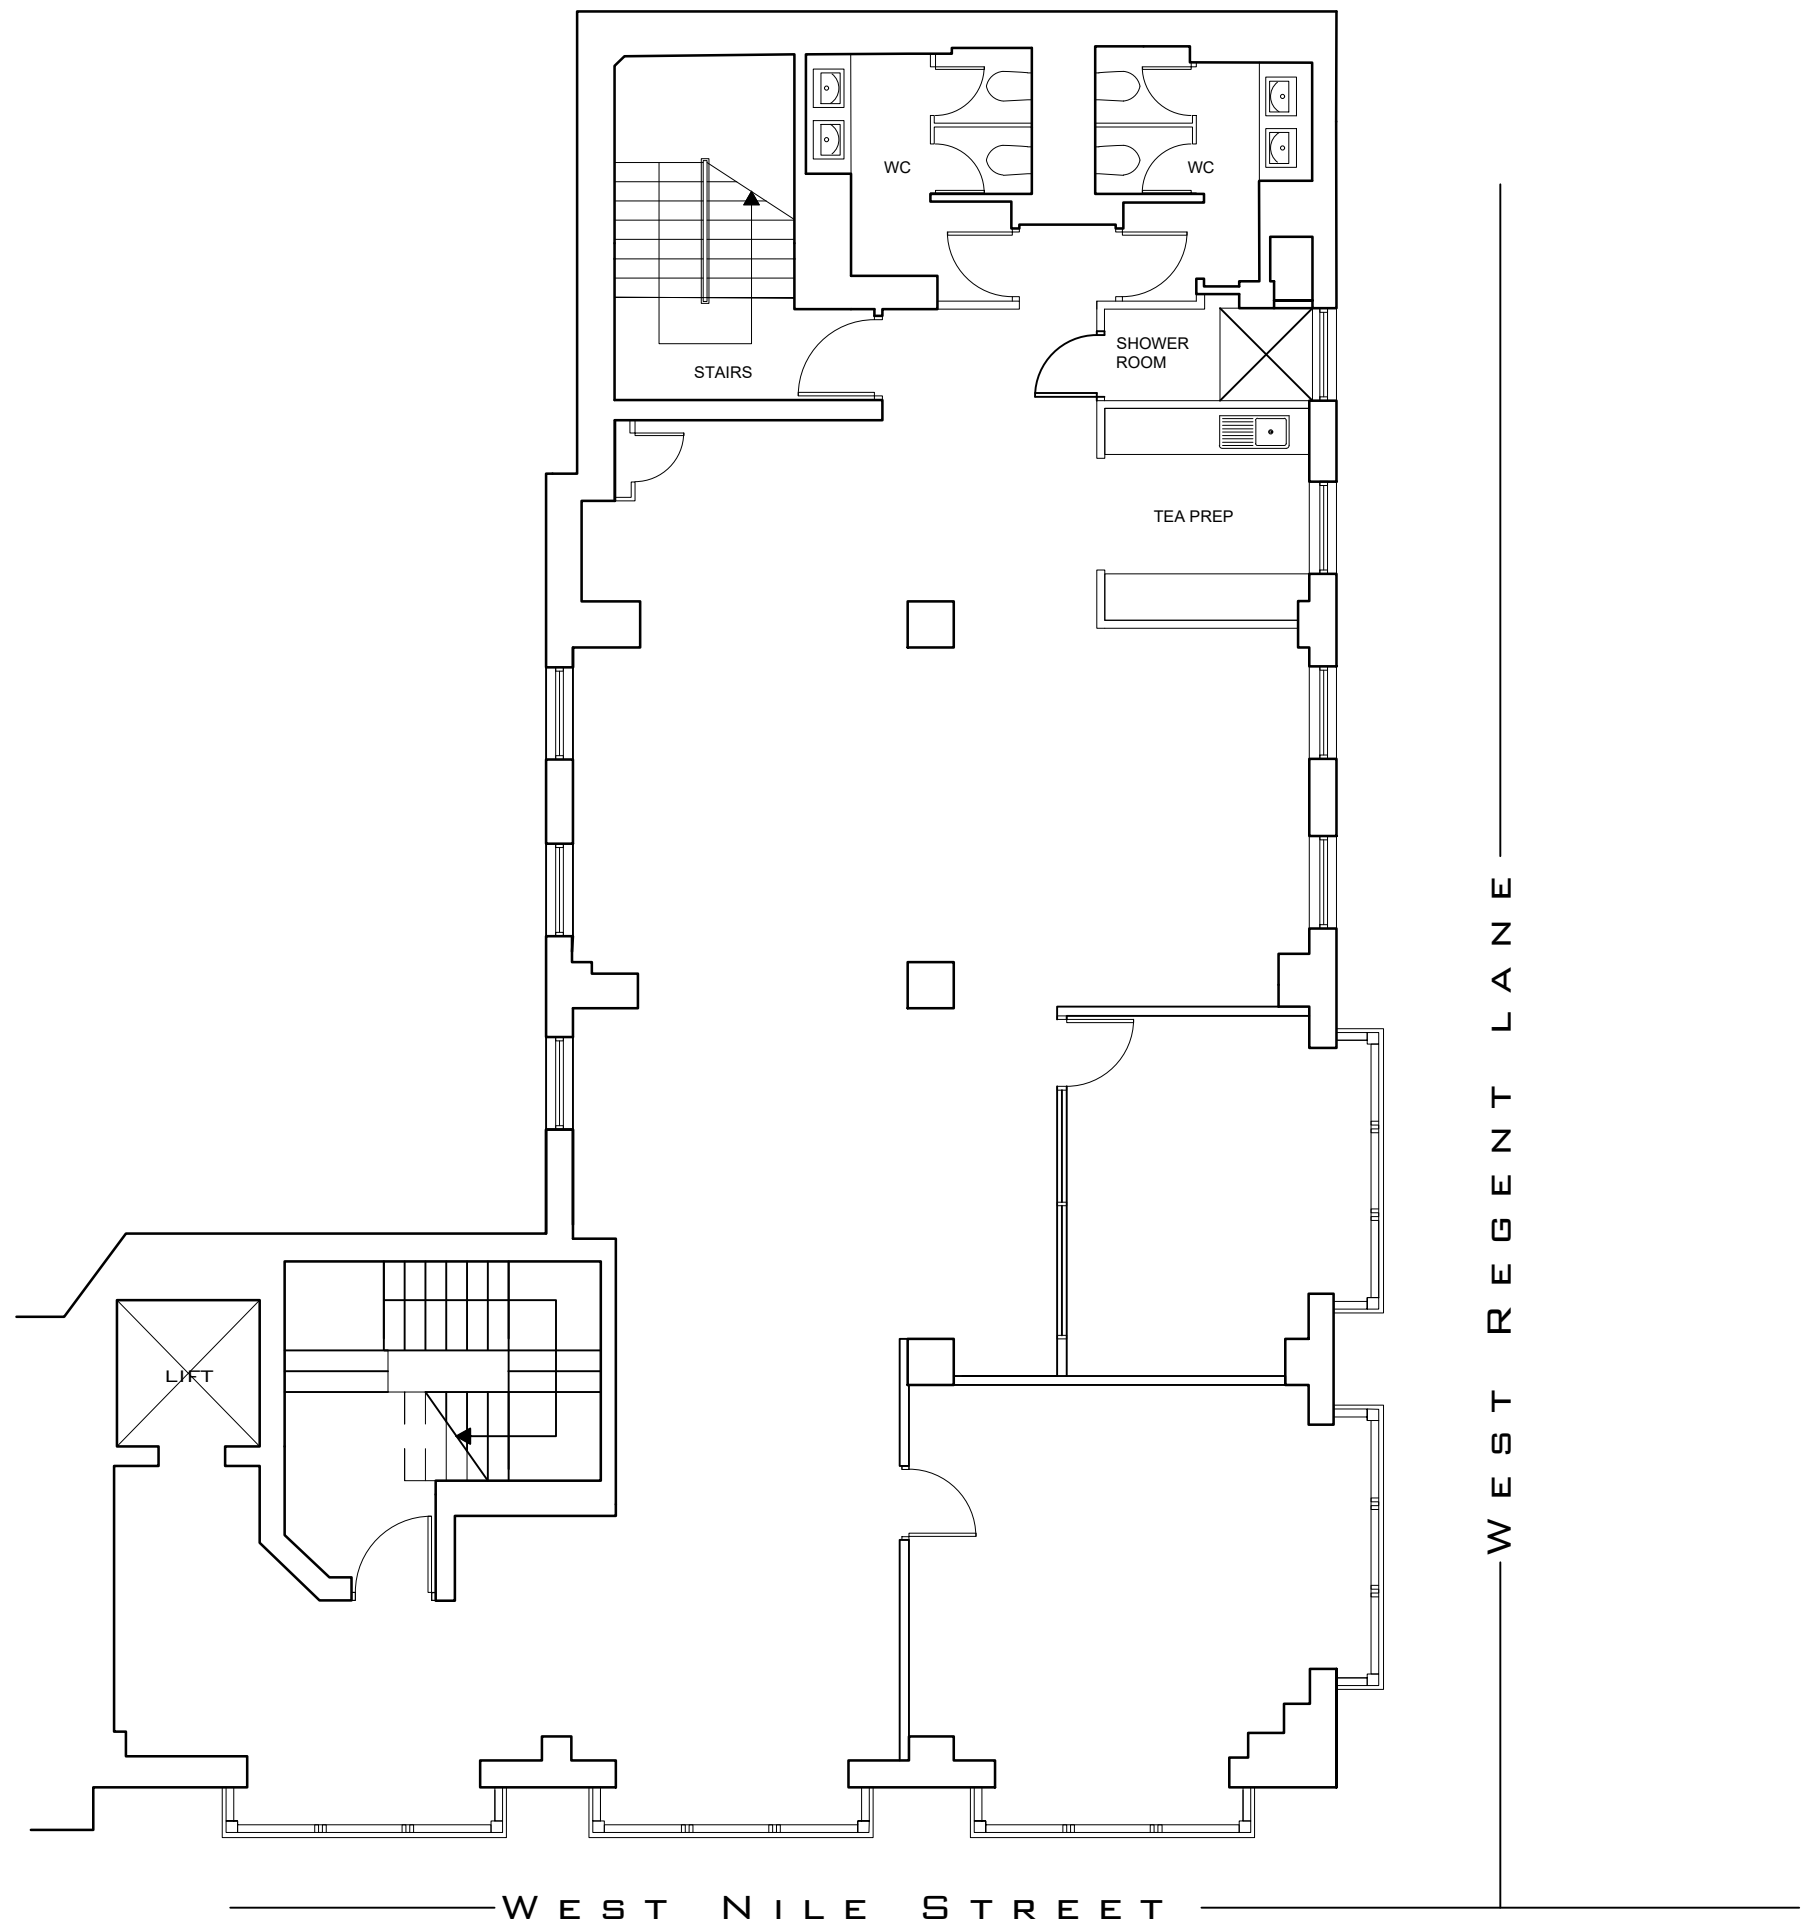

FIRST FLOOR PLAN

EXISTING FIRST

Do not scale from this drawing.
All dimensions are to be checked on site.
Works to be carried out in accordance with the bye-laws and regulations of Local Authorities and Statutory Undertakers.

Amendments	Date

Drawing type:

This is a true copy of the drawing referred to in the Application.
DATED:
SIGNED:

Client: EBL Securities

Project: Moncrieff House
69 West Nile Street
Glasgow

Title: Existing First Floor

Drawn: SM	Date: MAY 12
Scale: 1:100 @A3	Checked:
Drawing no.: 1773.EX.00G	Rev.

ROSSMOORE & Co

CHARTERED BUILDING SURVEYORS • PROJECT MANAGERS

95 West Regent Street • Glasgow G2 2BA
tel: 0141332 2202 fax: 0141 332 2150