


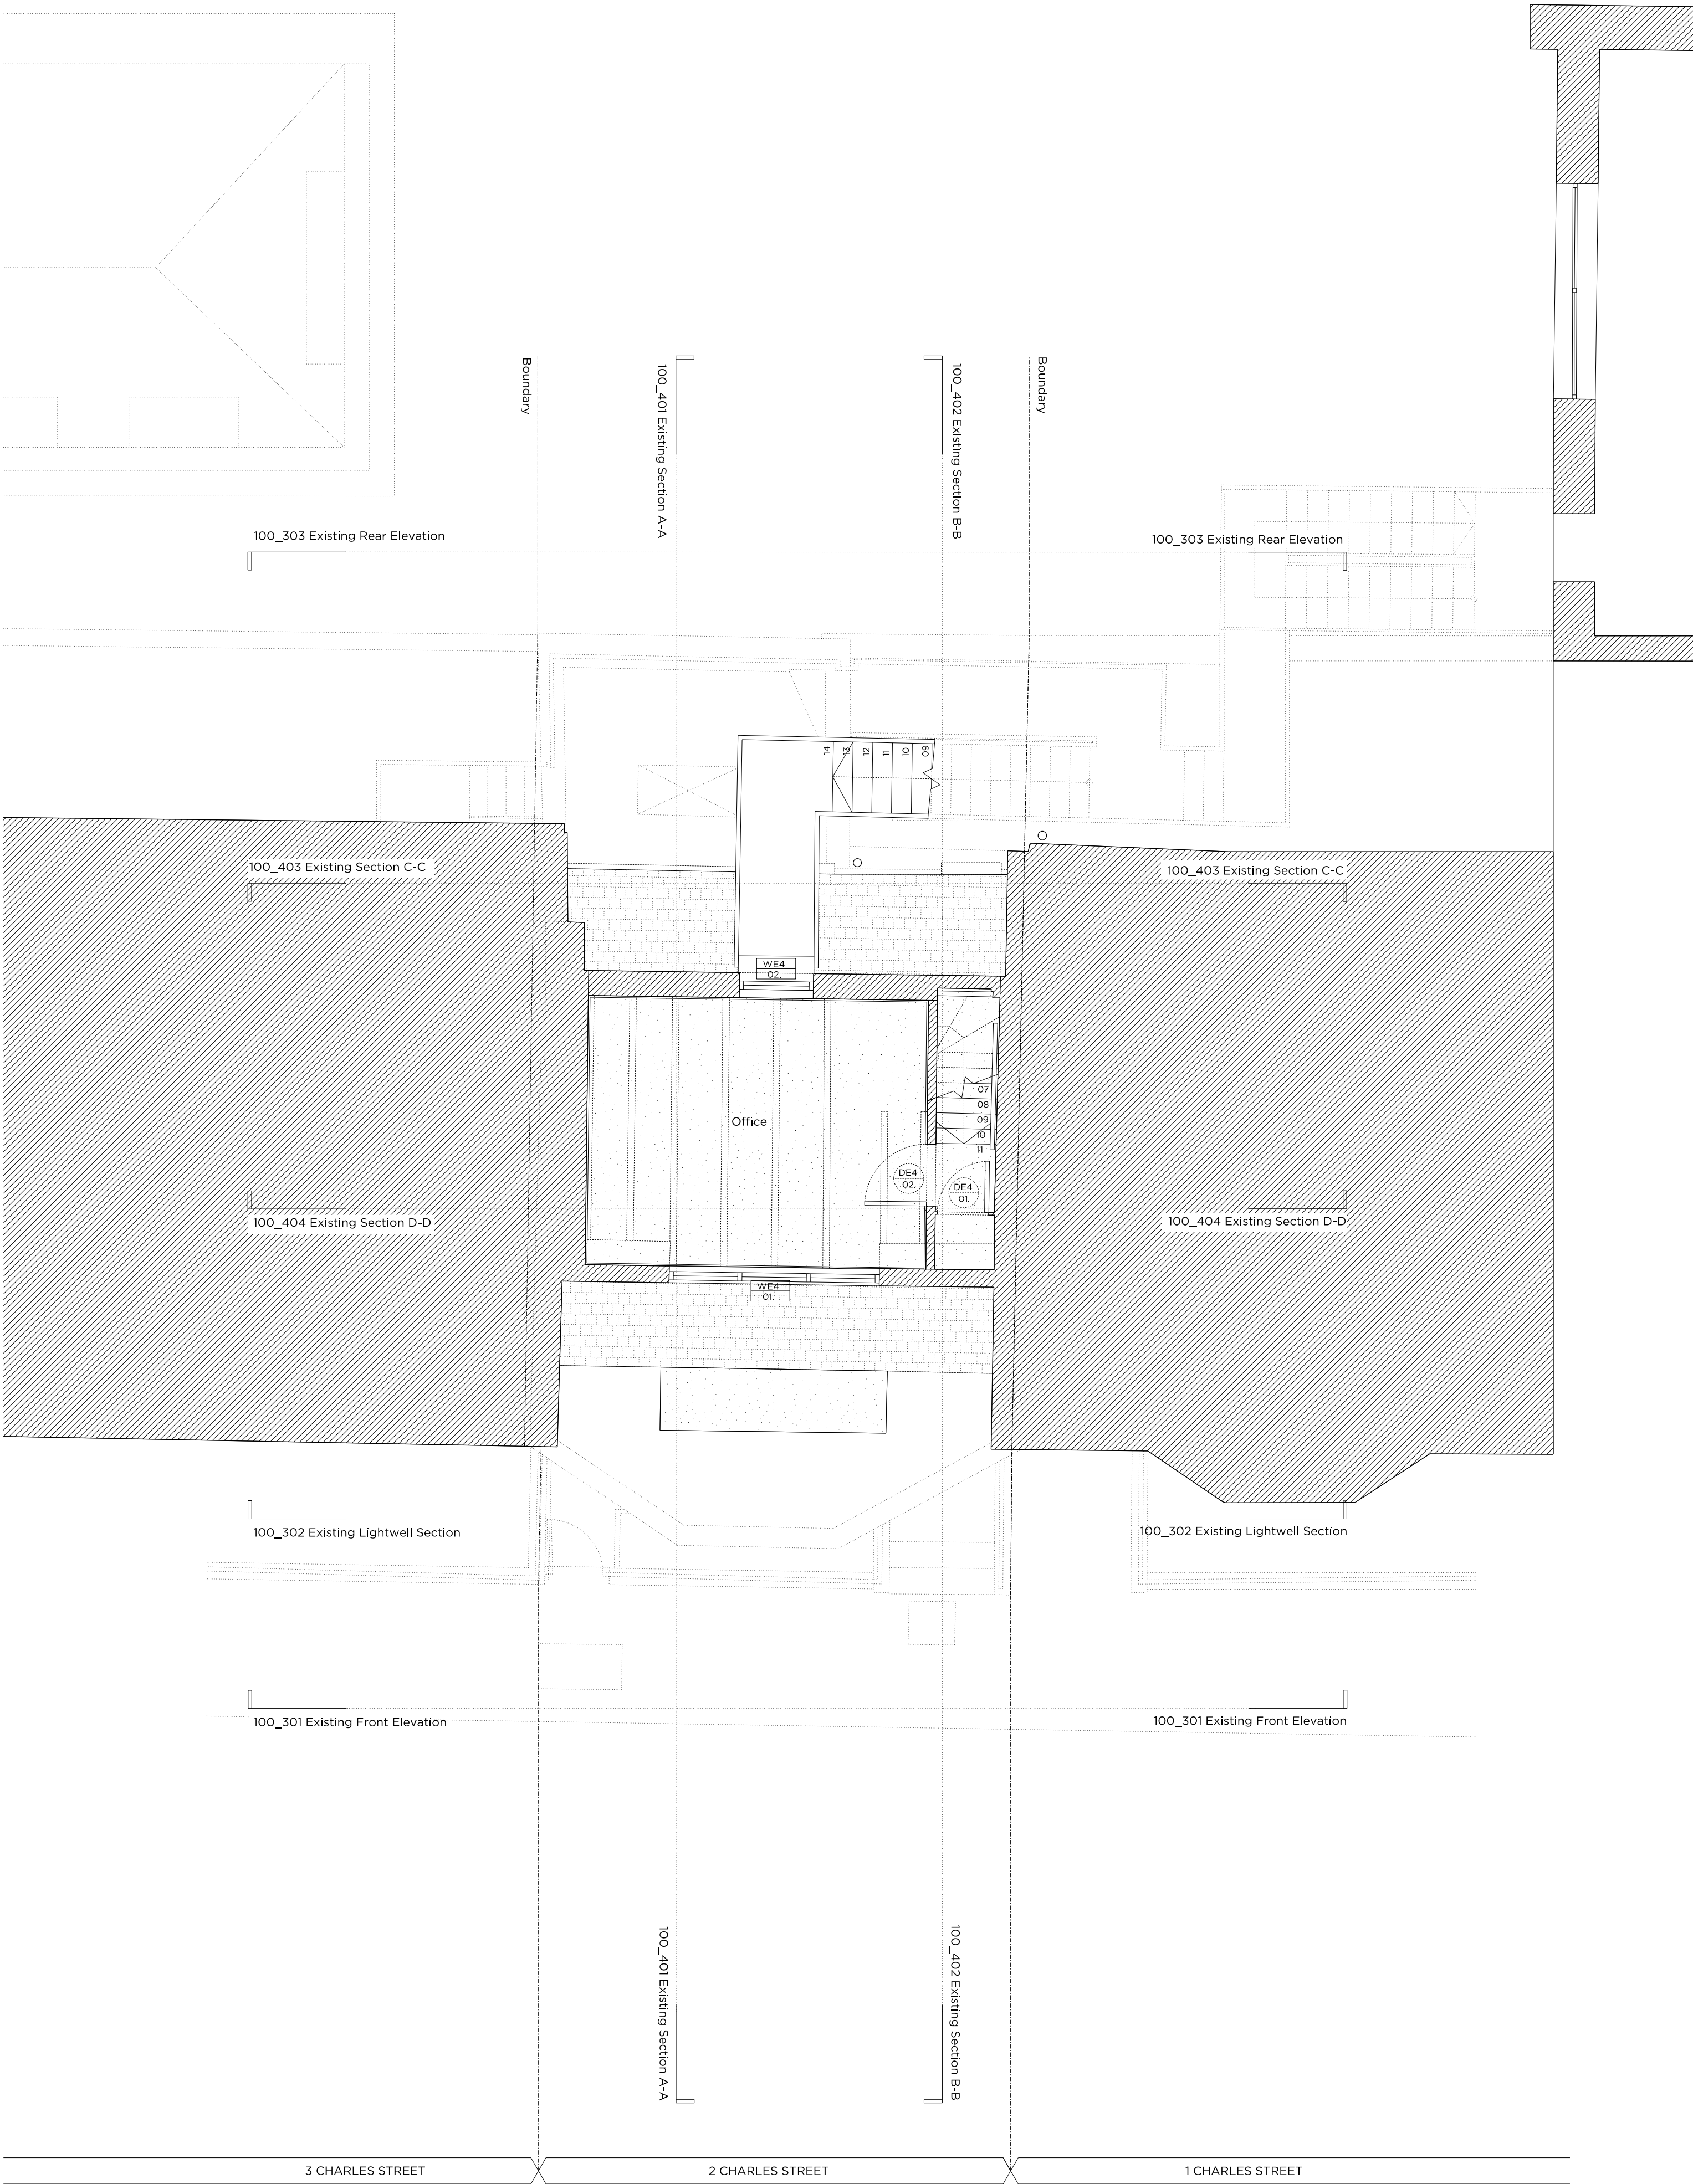

Key

	Existing structure / ground
	Existing brickwork
	Existing render

Rev - 00.00.00 Issued for Planning

LICENCE

Project No. 15008

Client Sleepworks Property Management Ltd

Date October 2017

Scale 1:100 @ A3 / 1:50 @ A1

Project 2 Charles Street, W1J

Drawing Title: Existing Fourth Floor Plan

Drawing No. 100_106 Rev.

Drawn	Approved	Signed
	MW	

Marek Wojciechowski Architects

66-68 Margaret Street W1W 8SR T. 020 7580 9336 www.mw-a.co.uk

Copyright Marek Wojciechowski Architects Limited. No implied license exists. This drawing should not be used to calculate areas for the purposes of valuation. All dimensions to be checked on site by the contractor and such dimensions to be their responsibility. Do not scale drawings. All work must comply with relevant British Standards and Building Regulations requirements. Drawing errors and omissions to be reported to the architect.