


This scale is 10cm in length when printed at the size indicated in the title block

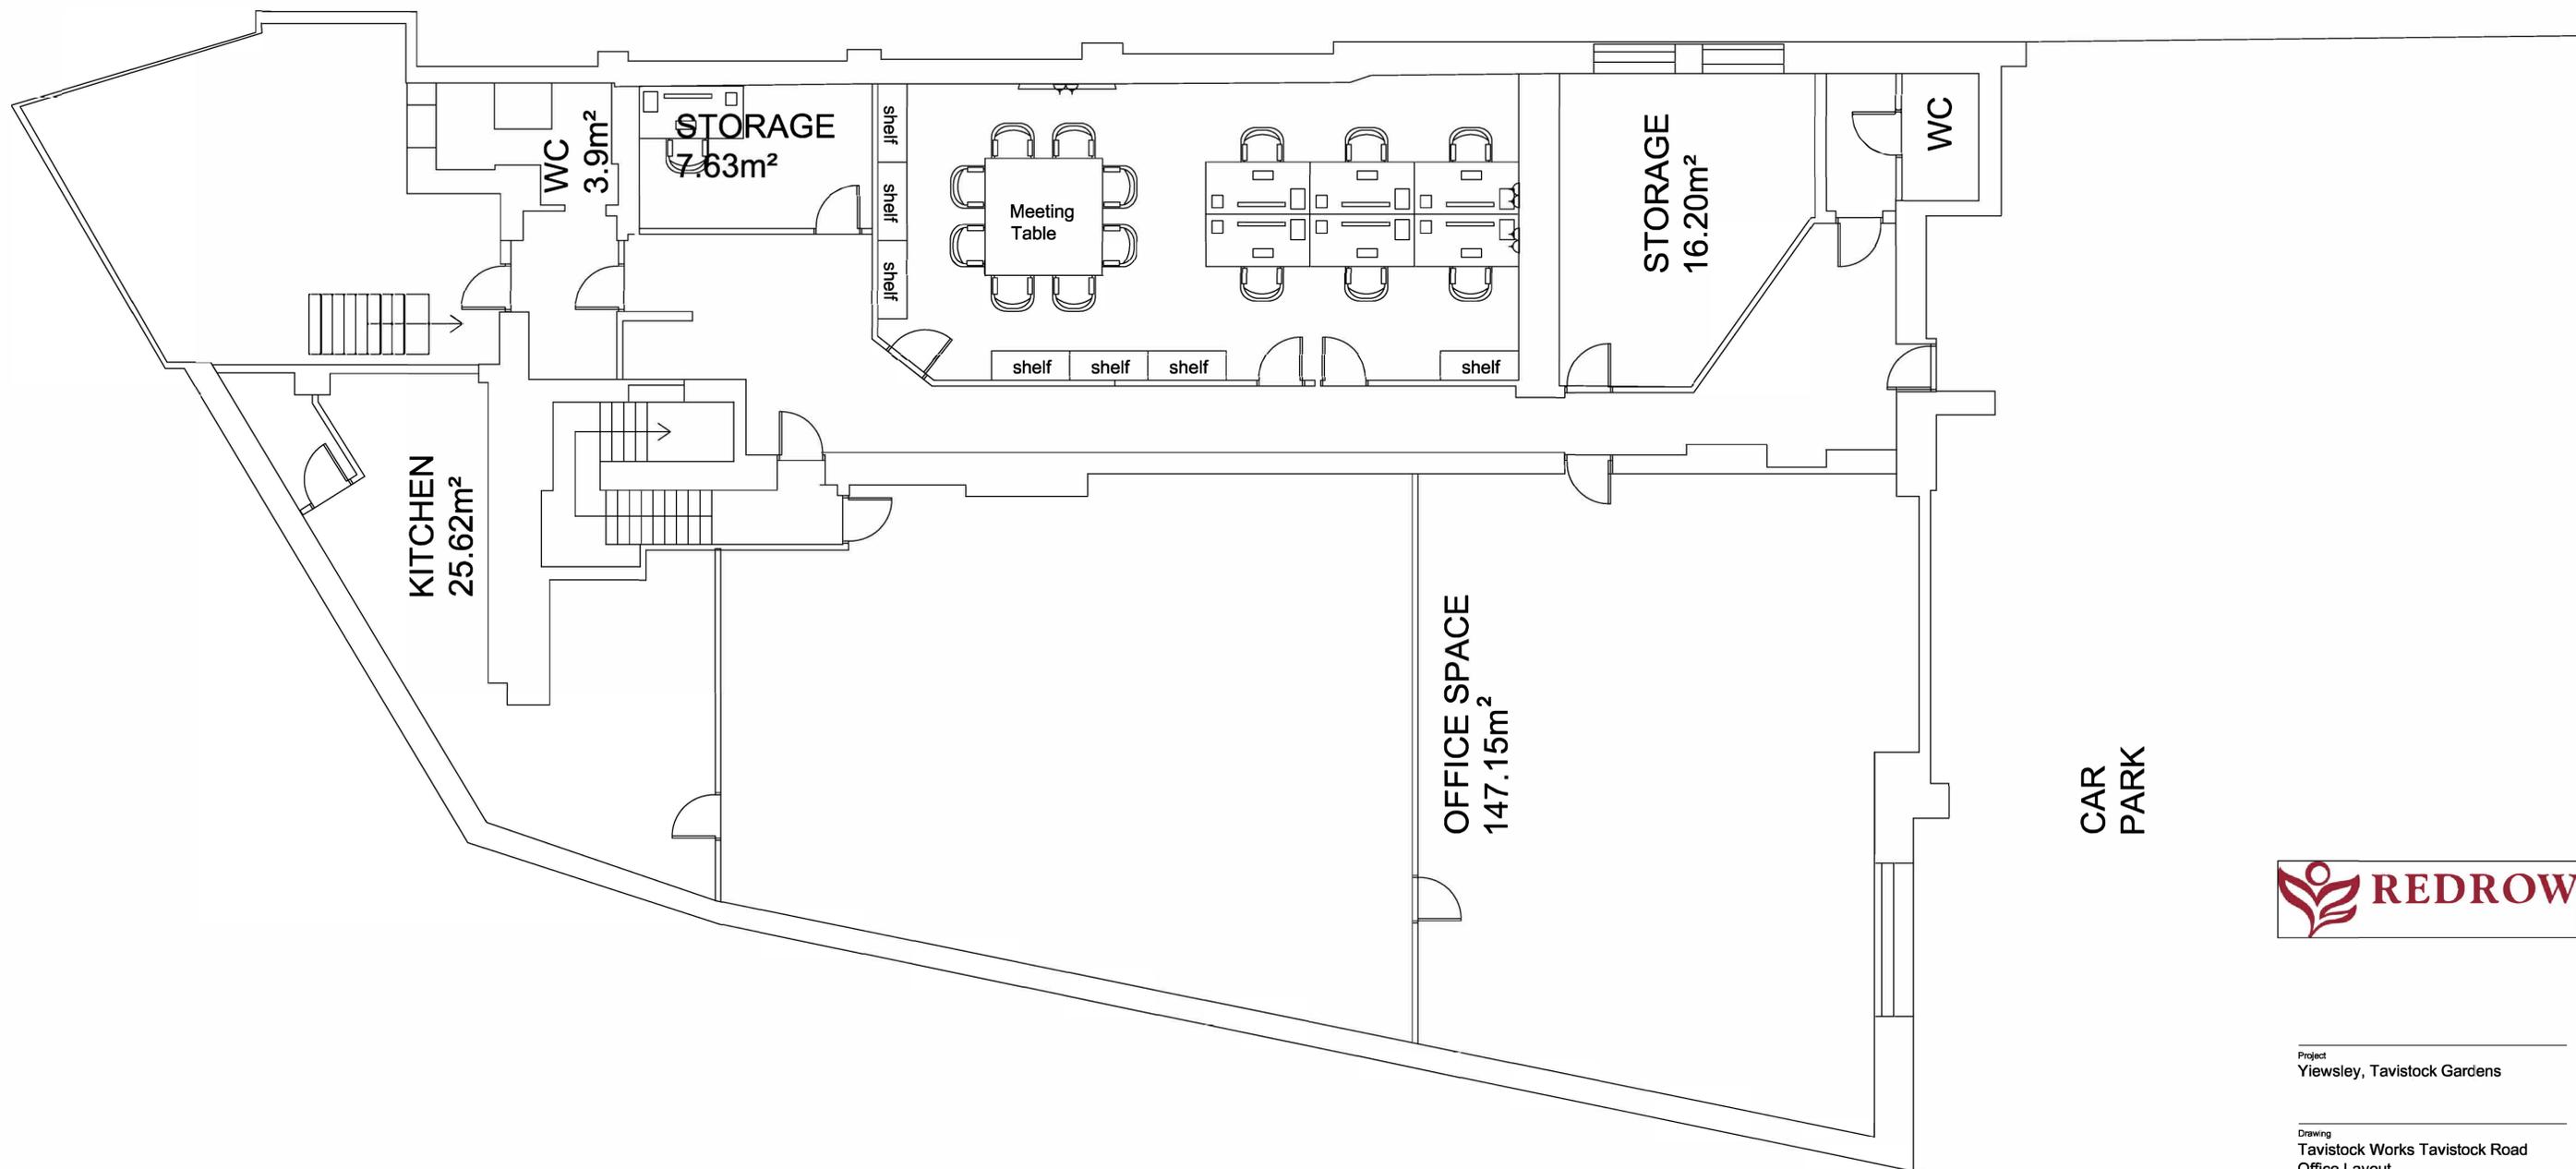

GROUND FLOOR PLAN



Project
Yiewsley, Tavistock Gardens

Drawing
Tavistock Works Tavistock Road
Office Layout

Scale
1:100 (A3)

Date
Mar 16

Drawing Number
RHL - TG - OFFICE - 01