
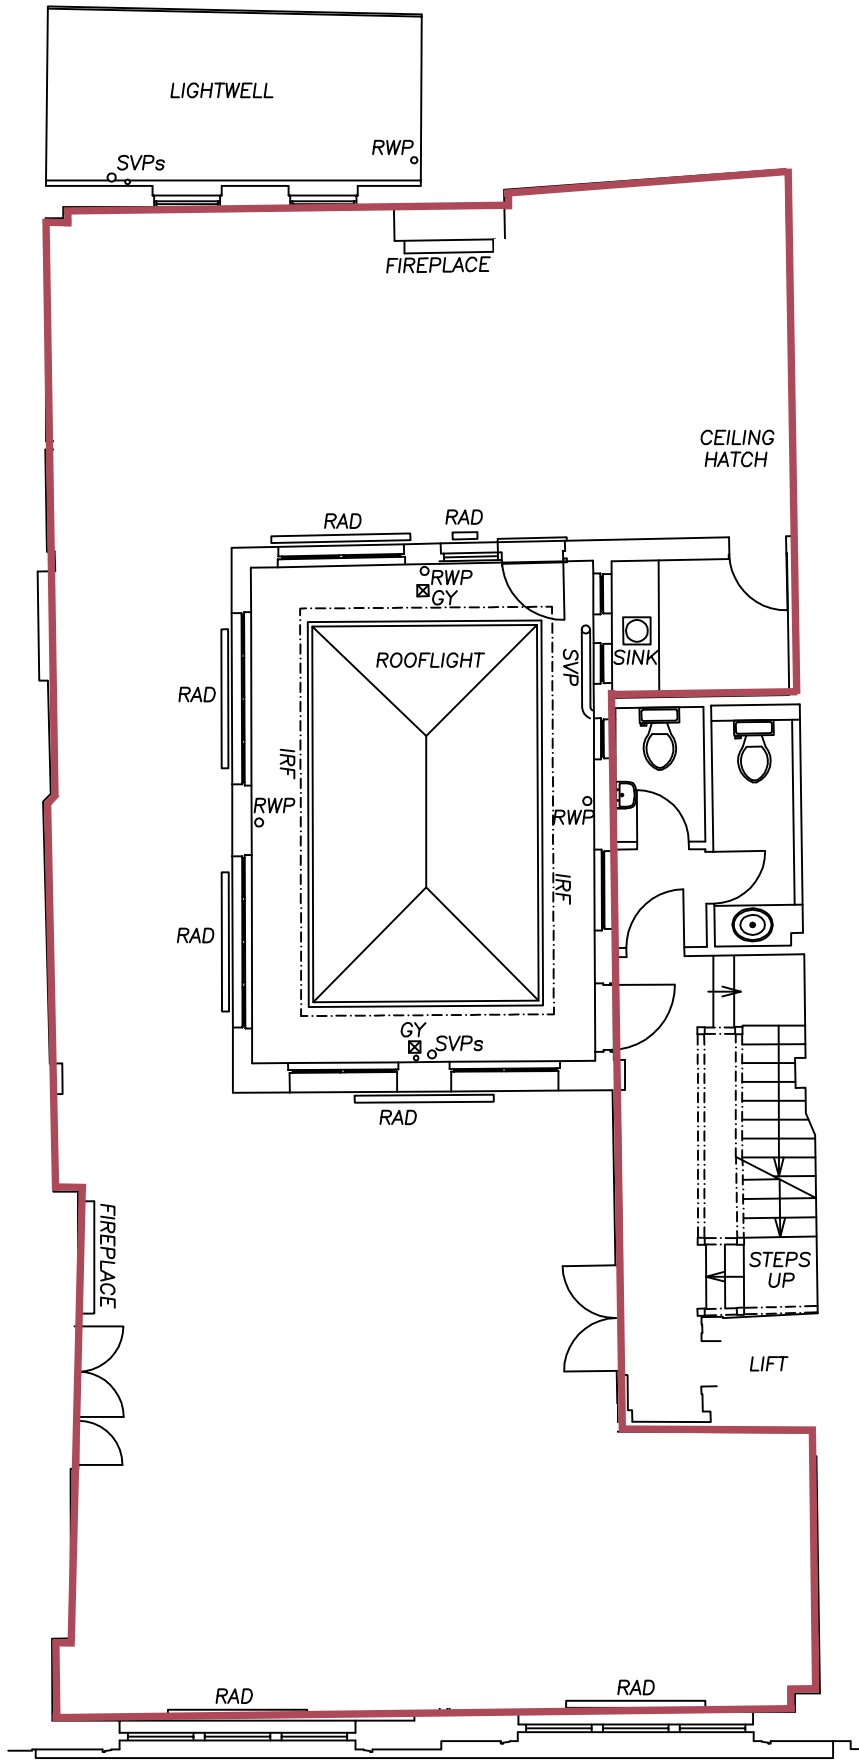


- KEY
- FC Floor to Ceiling
 - FFC Floor to False Ceiling
 - F-C Floor to Cill
 - C-H Cill to Head
 - CRO Cill to Crown
 - SPR Cill to Springer
 - USB Underside of Beam
 - RAD Radiator
 - DH Doorhead

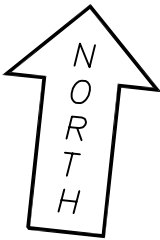

GRYPHON SURVEYS
Hanover House
78-82 High Street
Brentwood, Essex CM14 4AP
Telephone: 01277-212794
Fax: 01277-214928
e-mail: admin@gryphonsurveys.co.uk
www.gryphonsurveys.co.uk

Project:
27-28 EASTCASTLE STREET
LONDON W1
Title:
FIRST FLOOR PLAN

Drawn L.J.R.			D
Checked			C
			B
Scale 1:100@A3			A
Date 08/07	Ref: 3		