


FIRST FLOOR PLAN

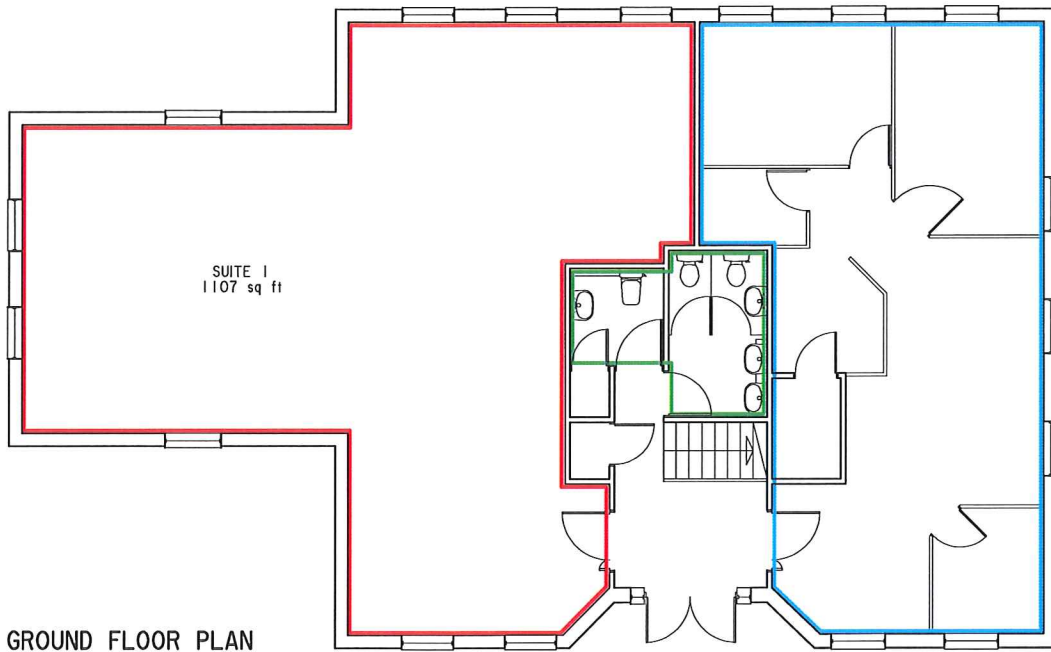

GROUND FLOOR PLAN

project **KILLE HOUSE
CHINNOR ROAD, THAME**

client **HALL NEEDHAM ASSOCIATES**

drawing **FLOOR PLANS**




hall
needham
associates LLP
chartered architects + interior designers
THAME OFFICE:-
Tel: 01844 216324/216841 Fax: 01844 216587
E-mail: erch@hneathams.co.uk
(offices also at Sheffield and Oldham)
ANY DISCREPANCIES TO BE REPORTED TO THE ARCHITECT IMMEDIATELY
COPYRIGHT REMAINS WITH HALL NEEDHAM ASSOCIATES.



date **MAR 16**

scale **1:100**

drwg. no. **7000/FP** rev.

 

SCALE in METRES

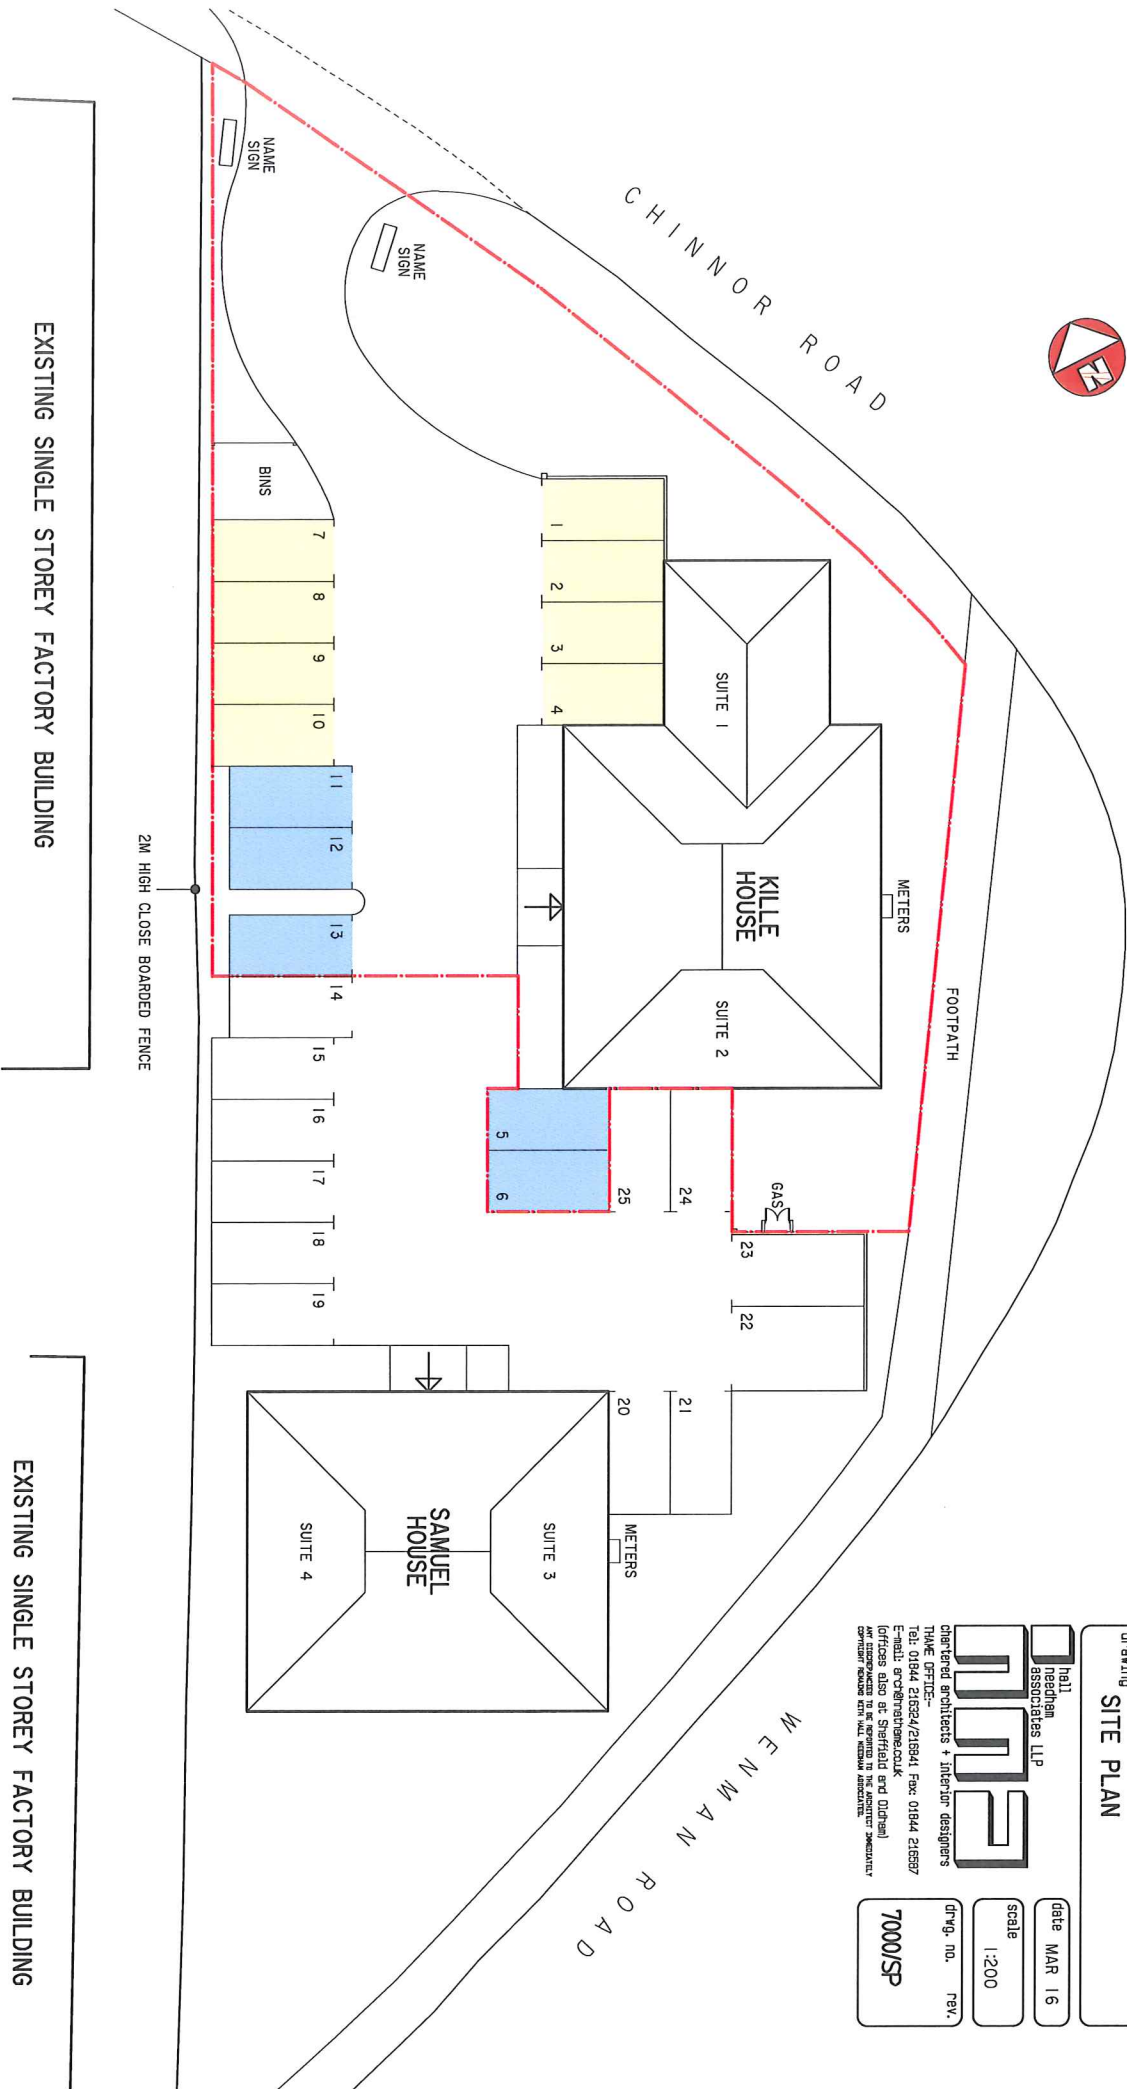 

project **KILLE HOUSE**
CHINNOR ROAD, THAME

client **HALL NEEDHAM ASSOCIATES**

drawing **SITE PLAN**

date **MAR 16**

scale **1:200**

drwg. no. **7000/SP**

revised

drawn by **needham**
associates LLP

architects + interior designers
THAME OFFICES
TEL: 01474 215924/215941 FAX: 01944 215937
EMAIL: info@needhamassociates.co.uk
[offices also at Sheffield and Oxford]
ALL DIMENSIONS TO BE REFERRED TO THE ARCHITECT'S DRAWINGS
CONTRACTOR PROVIDED WITH WALL, WINDOW AND DOOR