


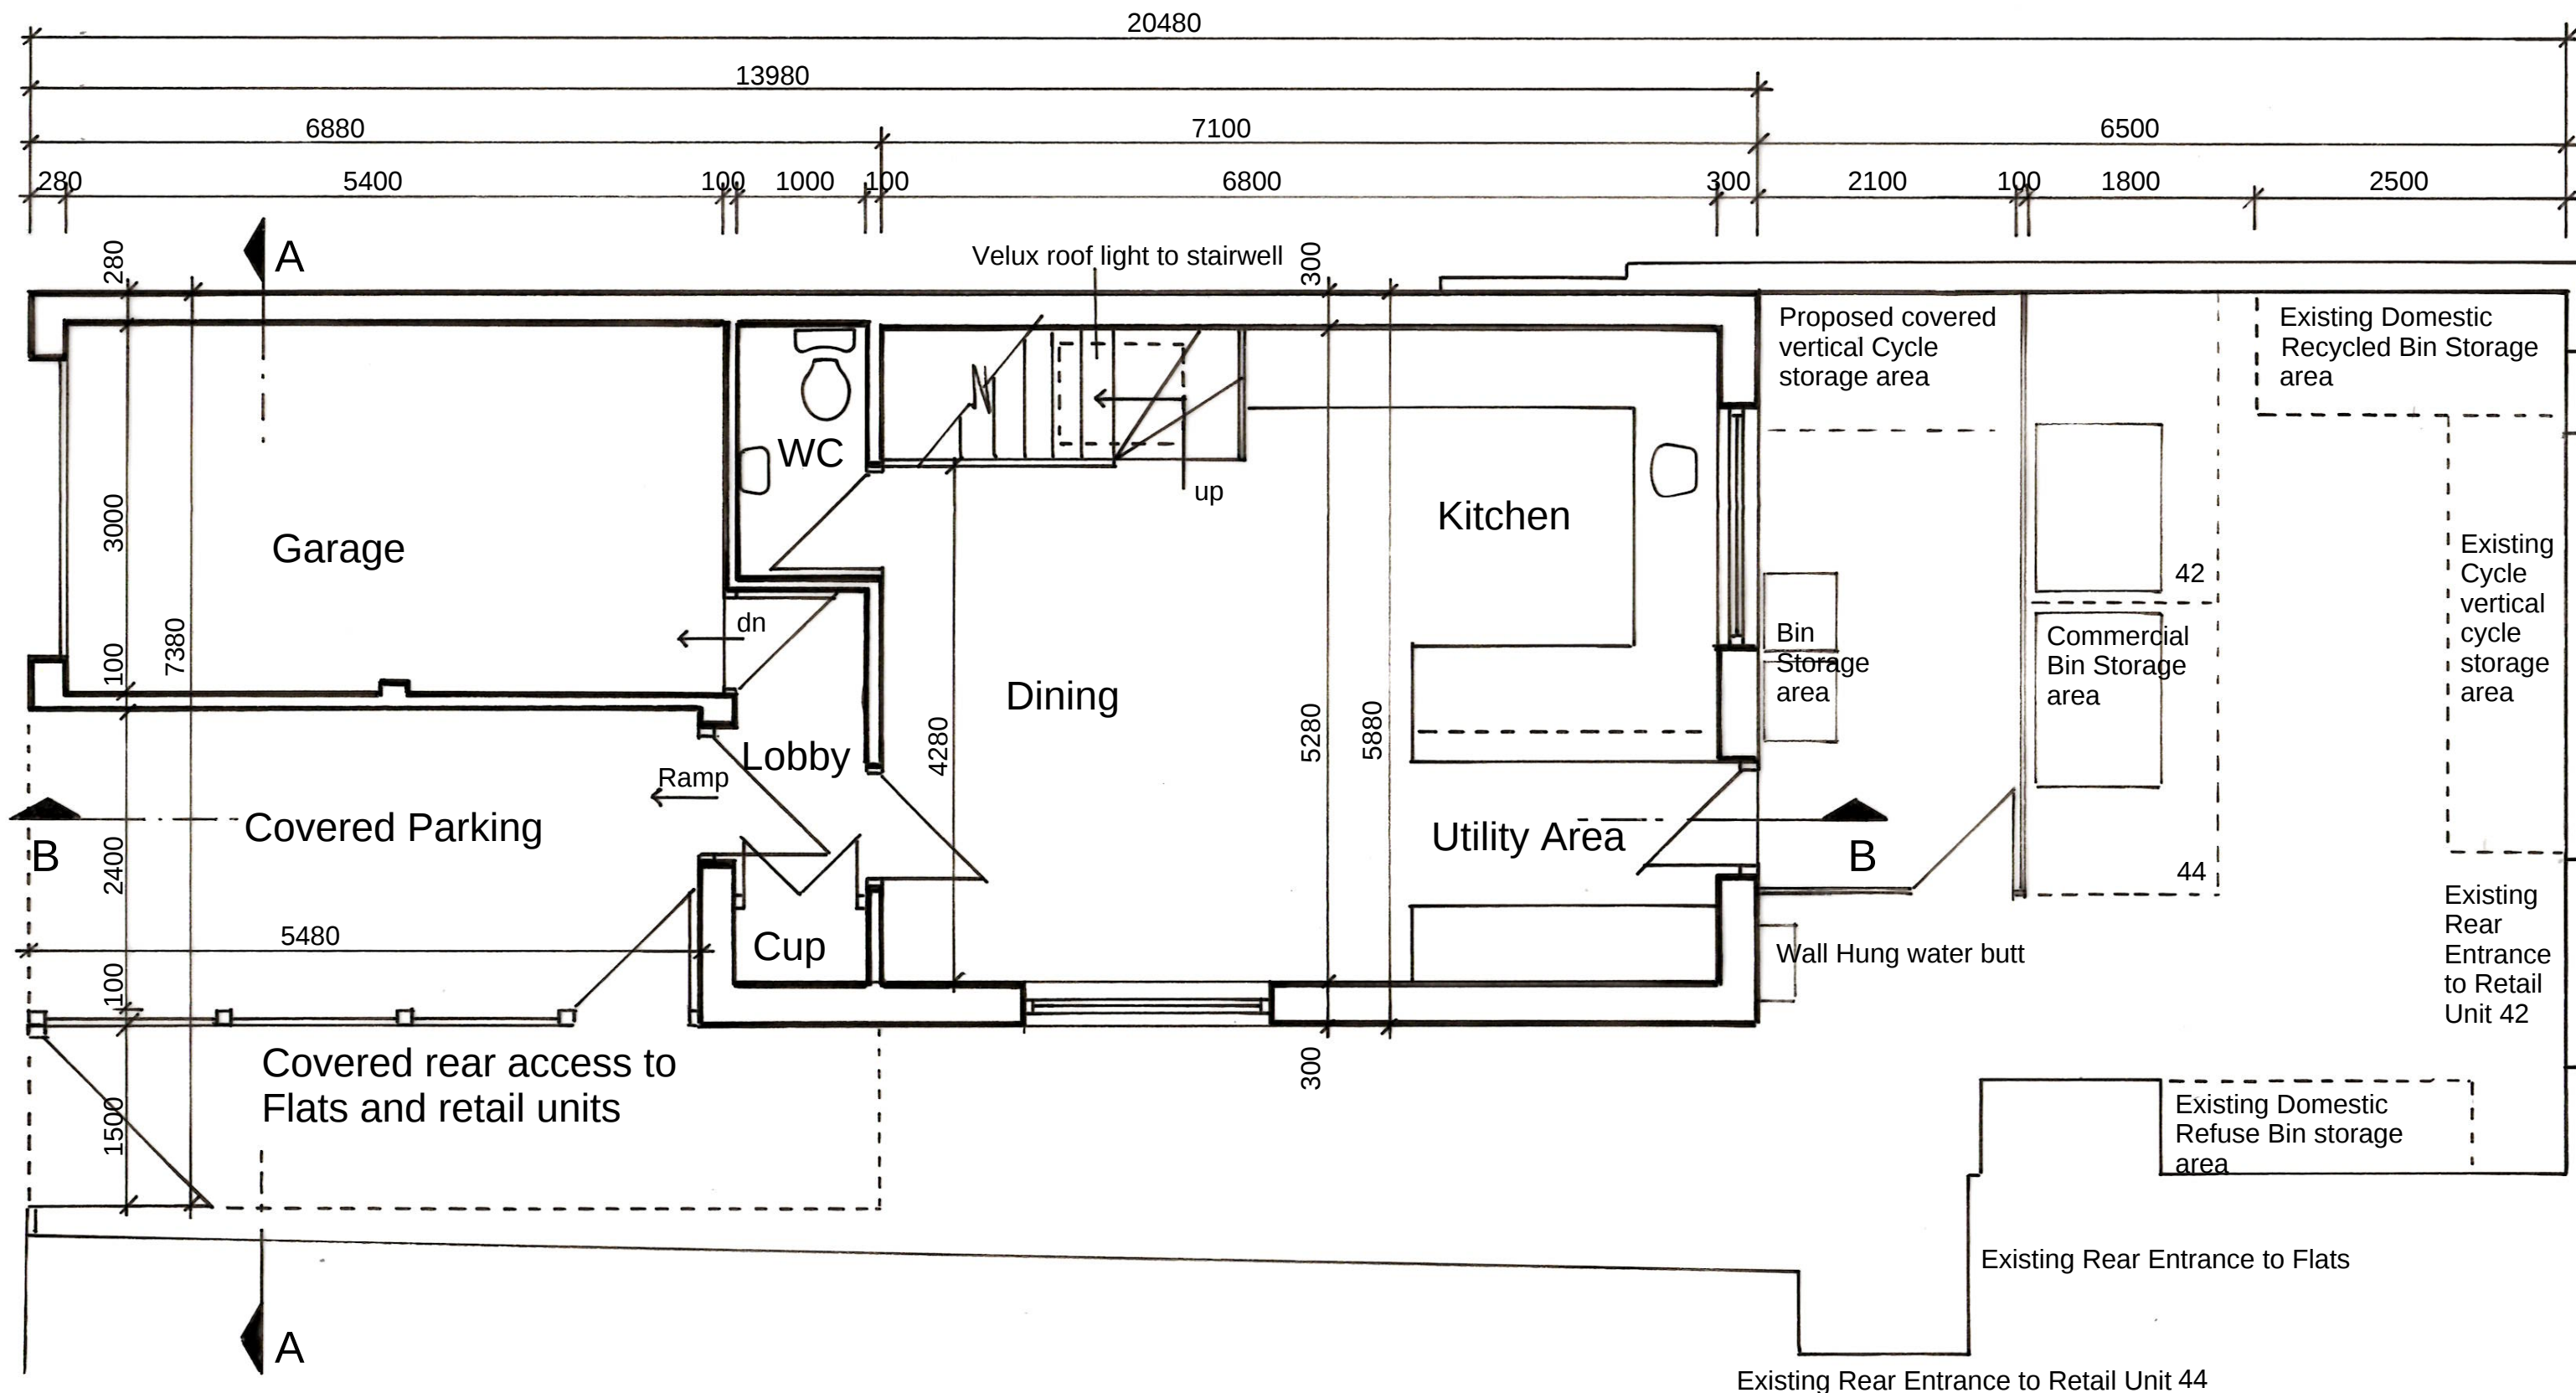

Proposed Ground Floor Plan

Scale 1 : 50

Proposed Ground Floor Plan for the
Proposed 3 Bedroom Town House
to the rear of
42 The High Street
Walton on Thames
KT12 1BZ

Dwg No W3 - 4A

Rev A 17 / 10 / 20

Date 12 / 9 / 20