


By Room Name Legend

- Entrance Lobby
- Ground floor open plan office
- Hallway
- Room
- Shower
- Stairs 01
- Toilet

GROUND FLOOR NIA: 116.00 sq.m

00-Proposed Ground Floor Plan
1 : 100

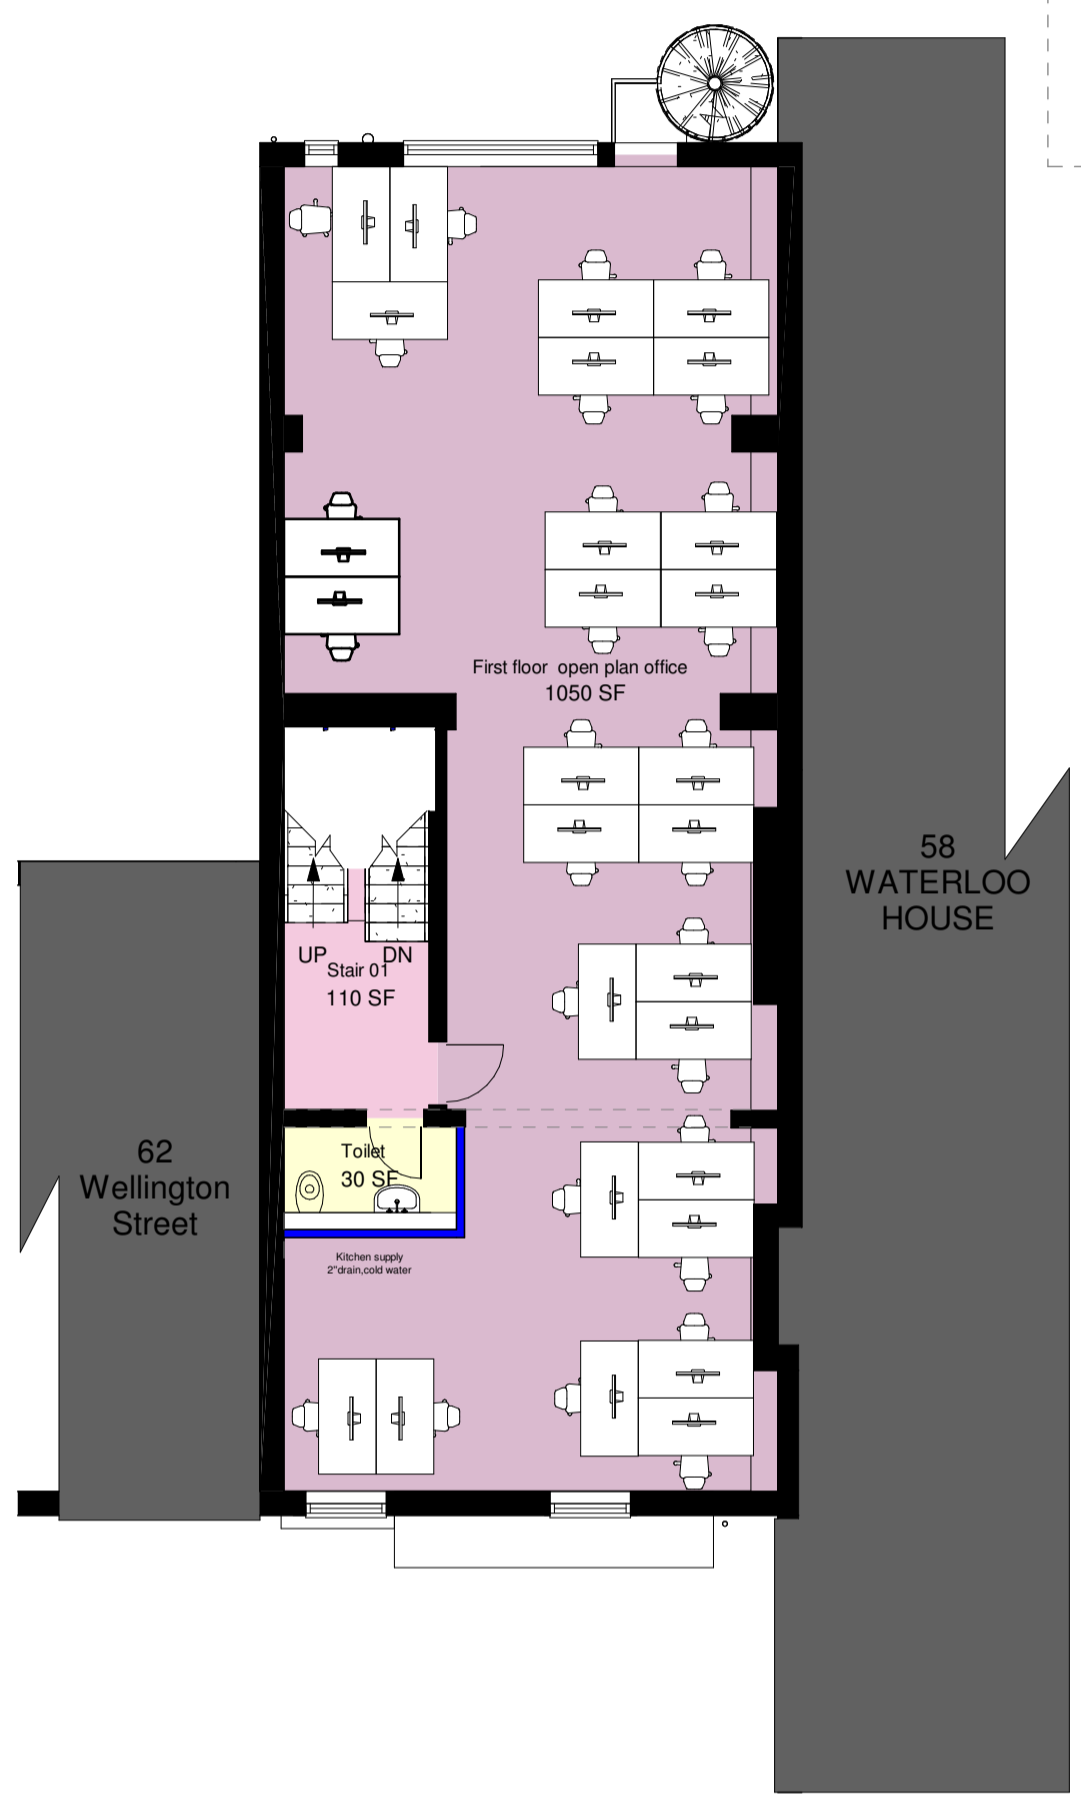


By Room Name Legend

- First floor open plan office
- Stair 01
- Toilet

FIRST FLOOR NIA: 112.00 sq.m

01-Proposed First Floor Plan
1 : 100

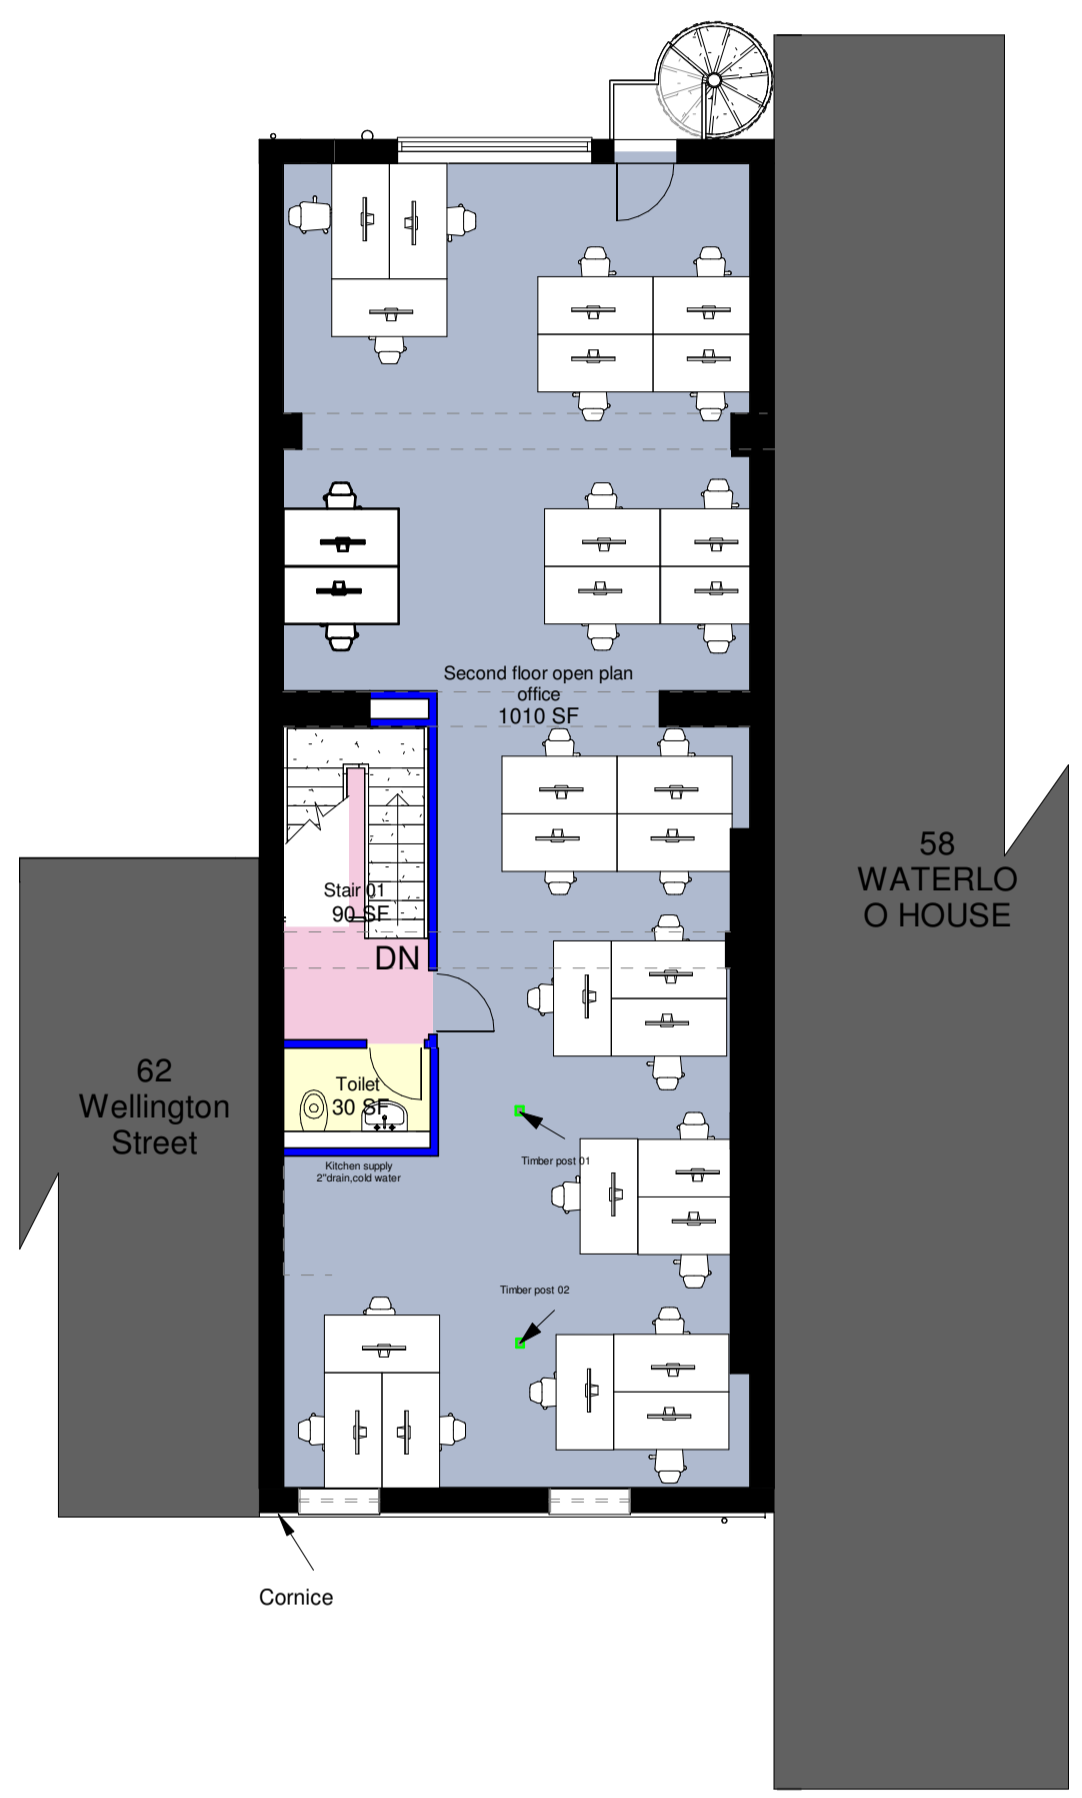


By Room Name Legend

- Second floor open plan office
- Stair 01
- Toilet

SECOND FLOOR NIA: 106.00 sq.m

Proposed Second Floor Plan
1 : 100

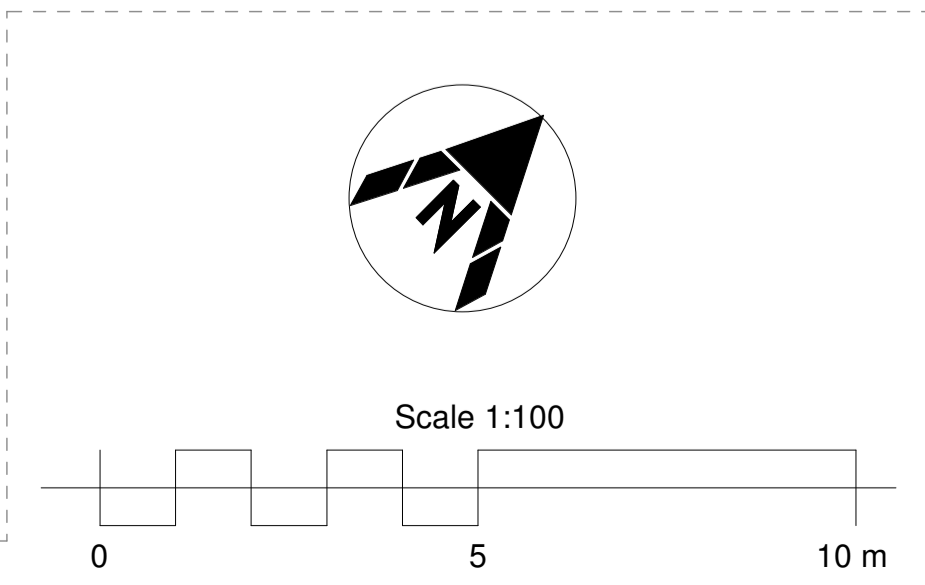

REV	DESCRIPTION	BY	DATE
B	Entrance lobby added	DKP	17.04.2019
A	Amended layout	DKP	19.03.2019



Priestley Design
Priestley House, Elland Road, Leeds, LS11 8BU
Tel: 0113 323 4250
E-mail: info@priestleyhomes.co.uk

Client: Priestley Homes

Project: 60 Wellington Street, Leeds, LS1 2EE

Title: Proposed Plans for all floors

Date: 03/03/19 Scale: 1 : 100 Sheet Size: A2

Designed by: DKP Checked: NP Approved by: NP

Drawn: . Email: info@priestleyhomes.co.uk

Issue: Information

Project Ref: 1902 Drawing No: 103 Revision: B