

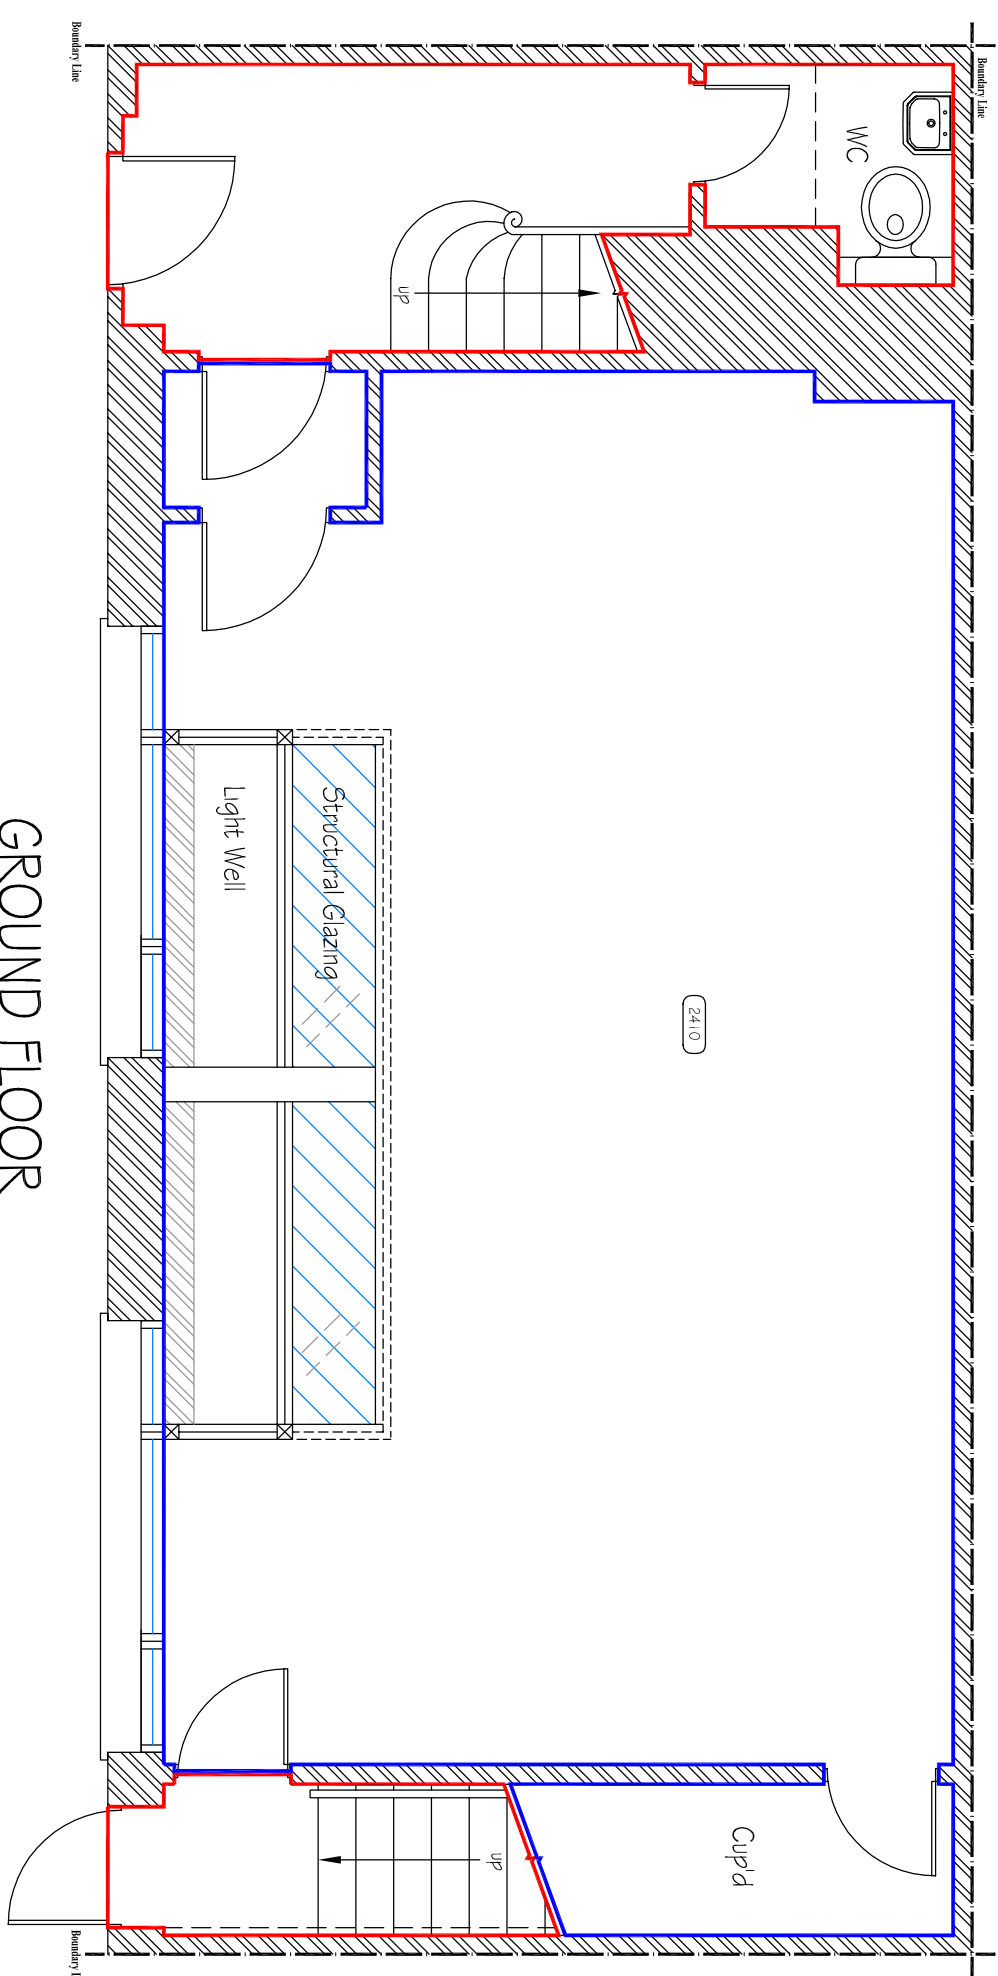


BASEMENT

 

GROUND FLOOR

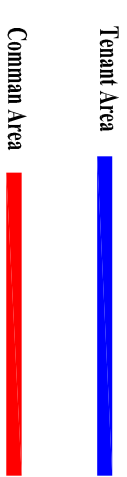

THIS DRAWING IS SUBJECT TO COPYRIGHT & REMAINS THE PROPERTY OF KINGSLEY SYMES & SCOTT. IT MUST NOT BE RE-PRODUCED, EITHER PARTIALLY OR FULLY, WITHOUT THE WRITTEN CONSENT OF KINGSLEY SYMES & SCOTT. LAYOUT IS SUBJECT TO A DETAILED SITE SURVEY. ALL DIMENSIONS ARE TO BE CHECKED ON SITE & ANY VARIATIONS REPORTED IMMEDIATELY.

Rev	Date	Description	Drawn

Kingsley Symes & Scott
Chartered Building Surveyors
& Architectural Consultants

10 The Parade, Brighton Road,
Burgess Heath, Surrey, KT20 6AT



Tel: 01737 373200 Fax: 01737 373600
E-mail: mail@kingsleysymesandscott.co.uk
Website: www.kingsleysymesandscott.co.uk

Project
14 STANHOPE MEWS WEST
LONDON
SW7 5RB

Client
MS. G. KITCHING

Title
EXISTING BASEMENT & GROUND FLOOR PLANS

Scale	Drawn	Date
1:50 @ A3	EN	10.08.07

Drawing Number
S.109/00/SP/EX