
 


First Floor Plan

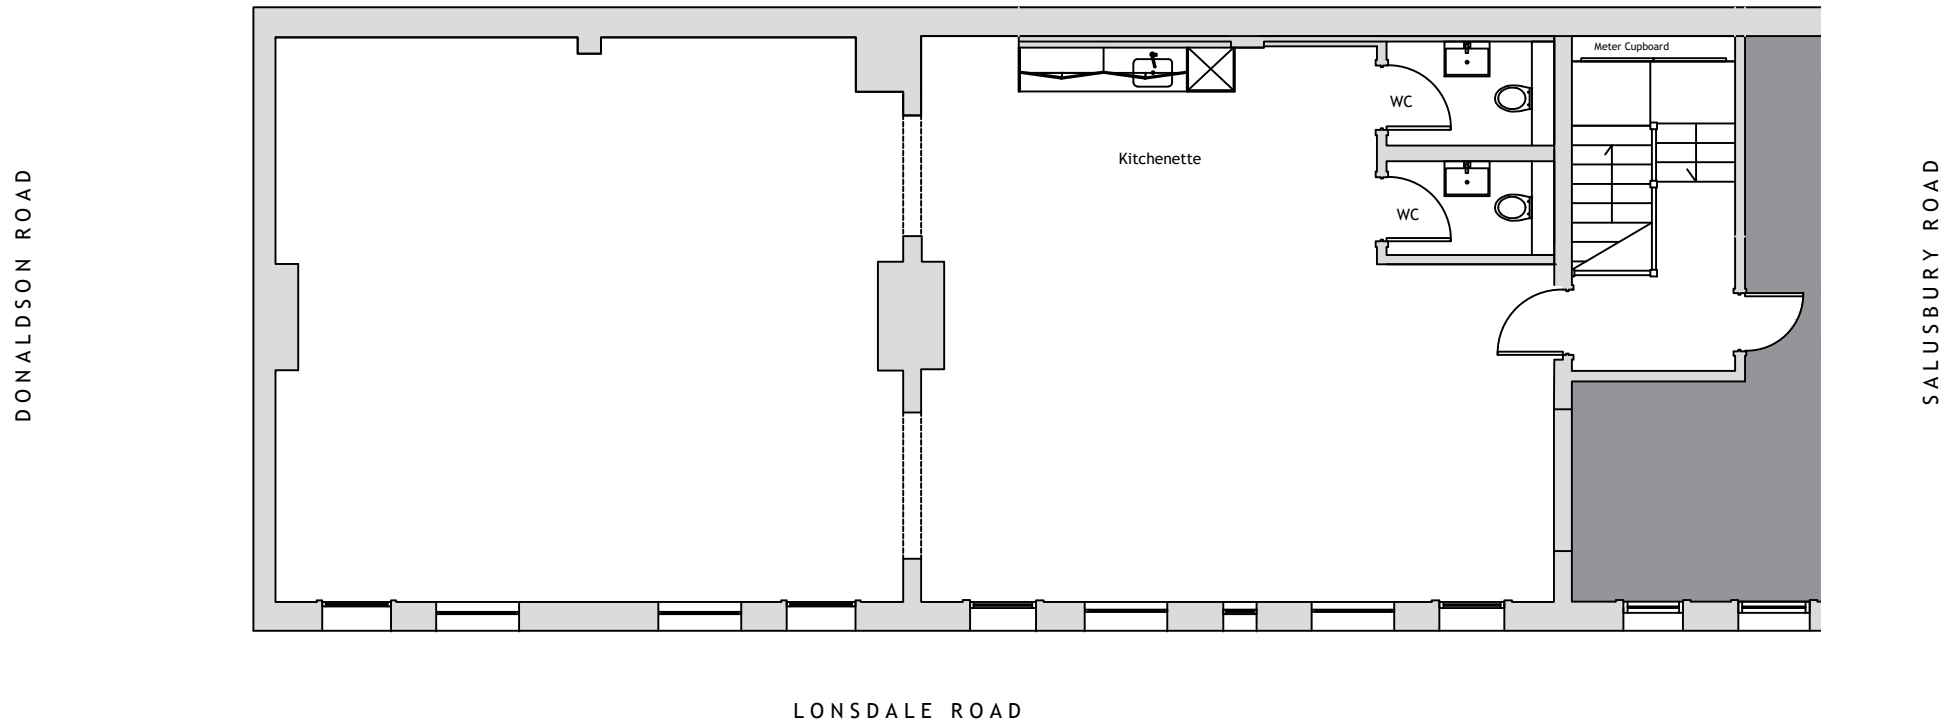

<p>This drawing and information shown are the copyright of 2scale ltd</p>	<p>2Scale Ltd Holmbushes Farmhouse Roundstreet Common Wisborough Green West Sussex RH14 0AL Tel : 07903 198764 email : lisa.couse@2scale.co.uk www.2scale.co.uk</p>	<p>Client Akoya Lonsdale Limited</p>	<p>Scale 1:100 @ A4</p>	<p>Date 28.04.26</p>
		<p>Project 23 Lonsdale Road London NW6 6RA</p>	<p>Drawn By LJC</p>	<p>Checked By</p>
		<p>Title First Floor Plan</p>	<p>Project No 0897</p>	<p>Dwg. No 101</p>