


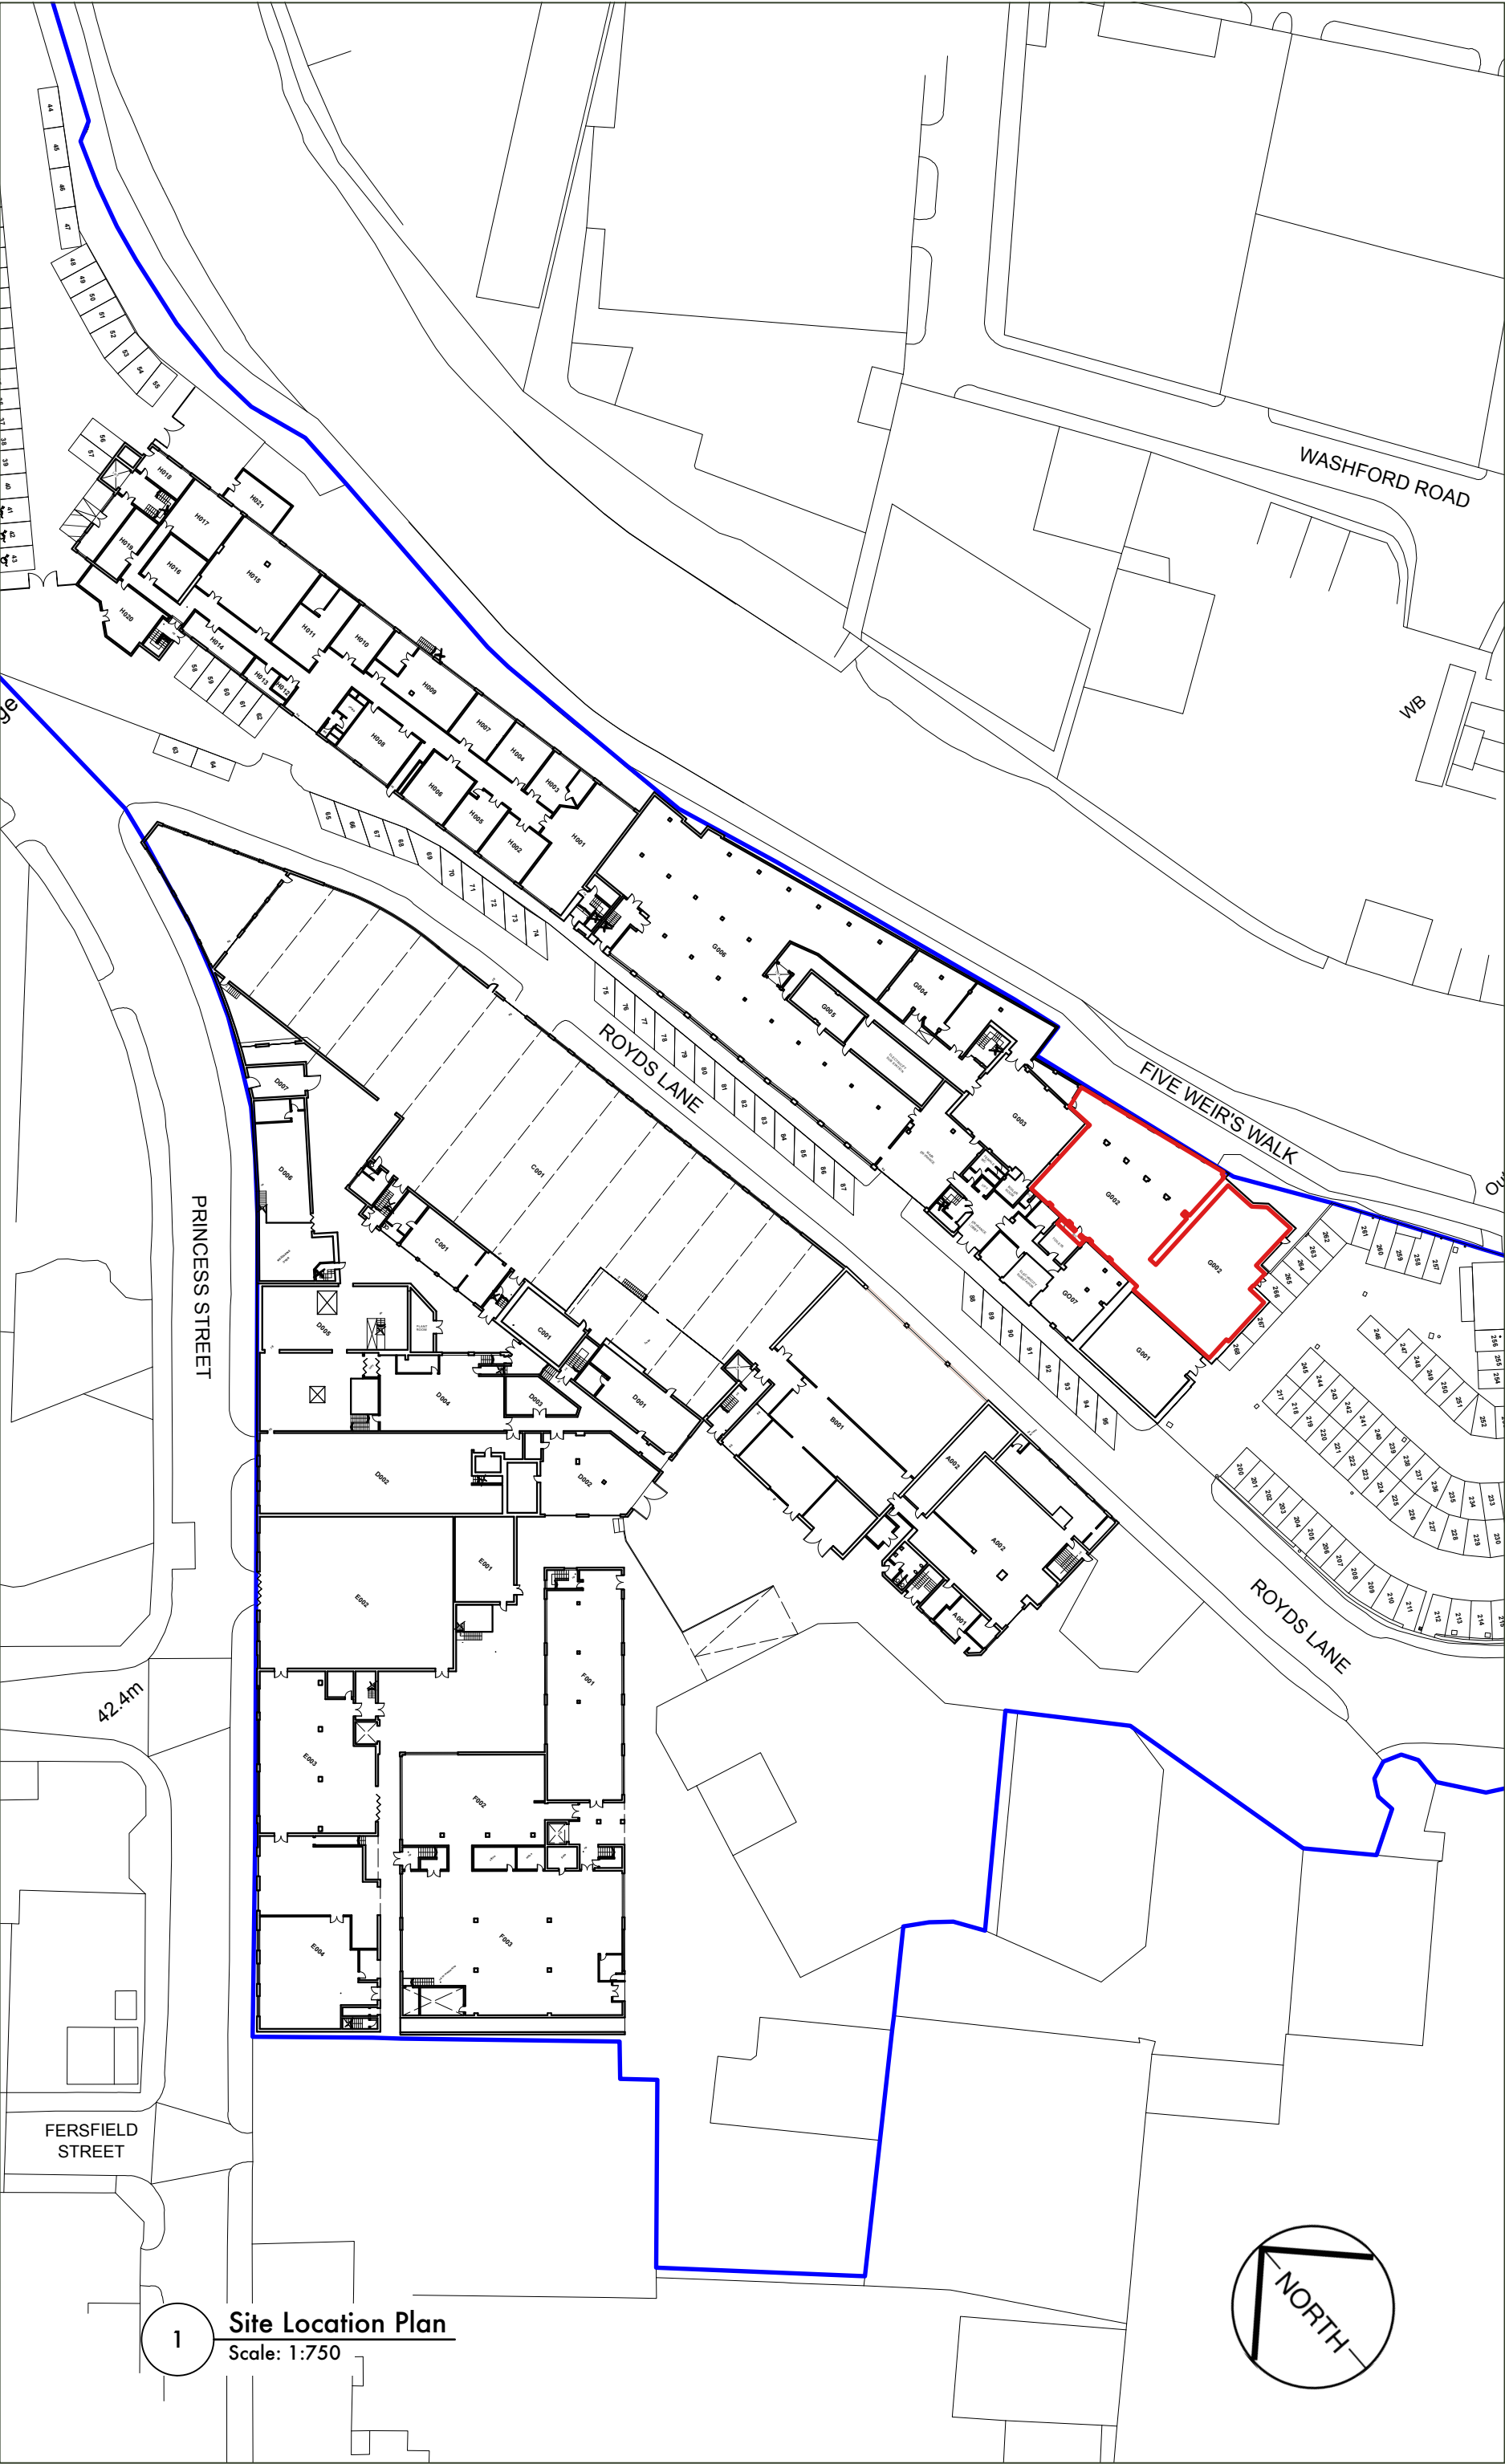

2 Ground Floor Plan
Scale: 1:200


KEY

— SITE BOUNDARY

— UNIT DEMISE

ALLOCATED PARKING

□

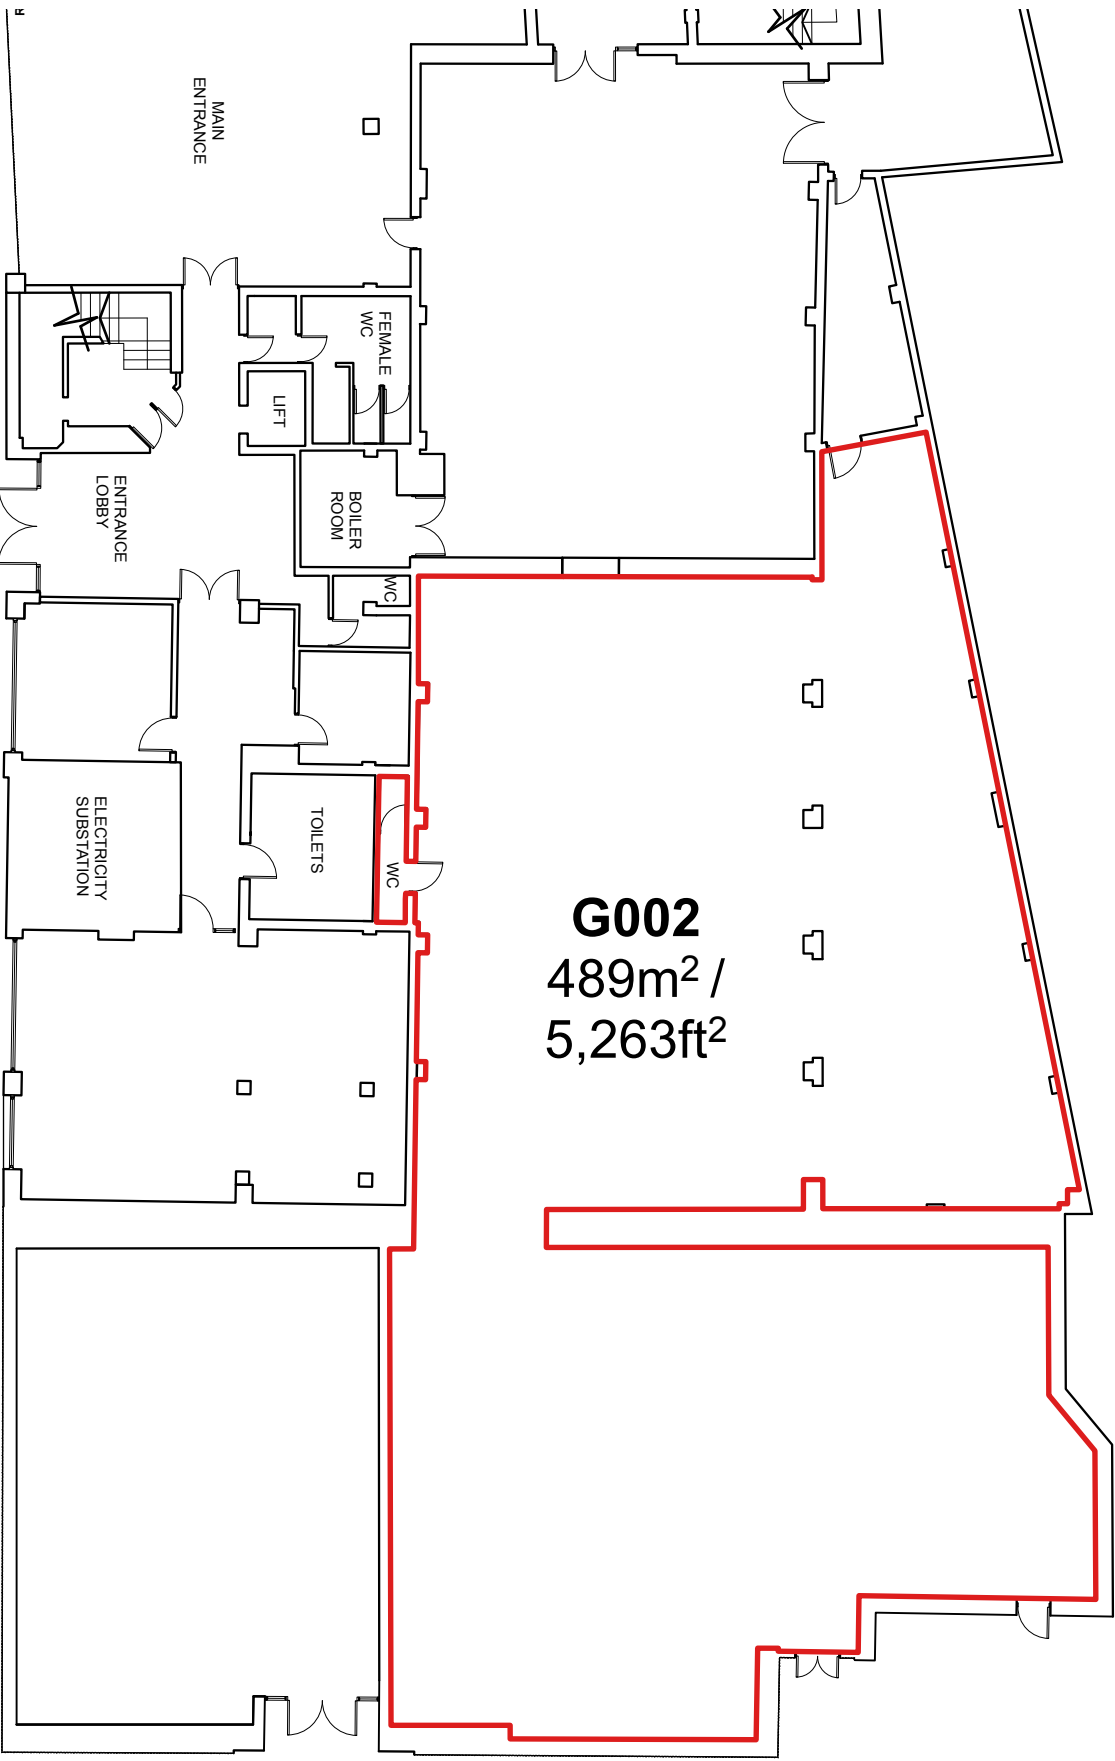

Site	Royds Mill, Windsor Street		
Tenant	[VACANT]		
Drawing No.	G002	Drawing Type	Lease Plan
Block	G	Unit	002
Date	21/08/2025	Scale	1:200/750 @ A2
ROYDS MILL BUSINESS PARK			
Royds Mill, Windsor Street, Sheffield, S4 7WB info@roydsmillbusinesspark.com			
M: 07388 847236			