



GROUND FLOOR

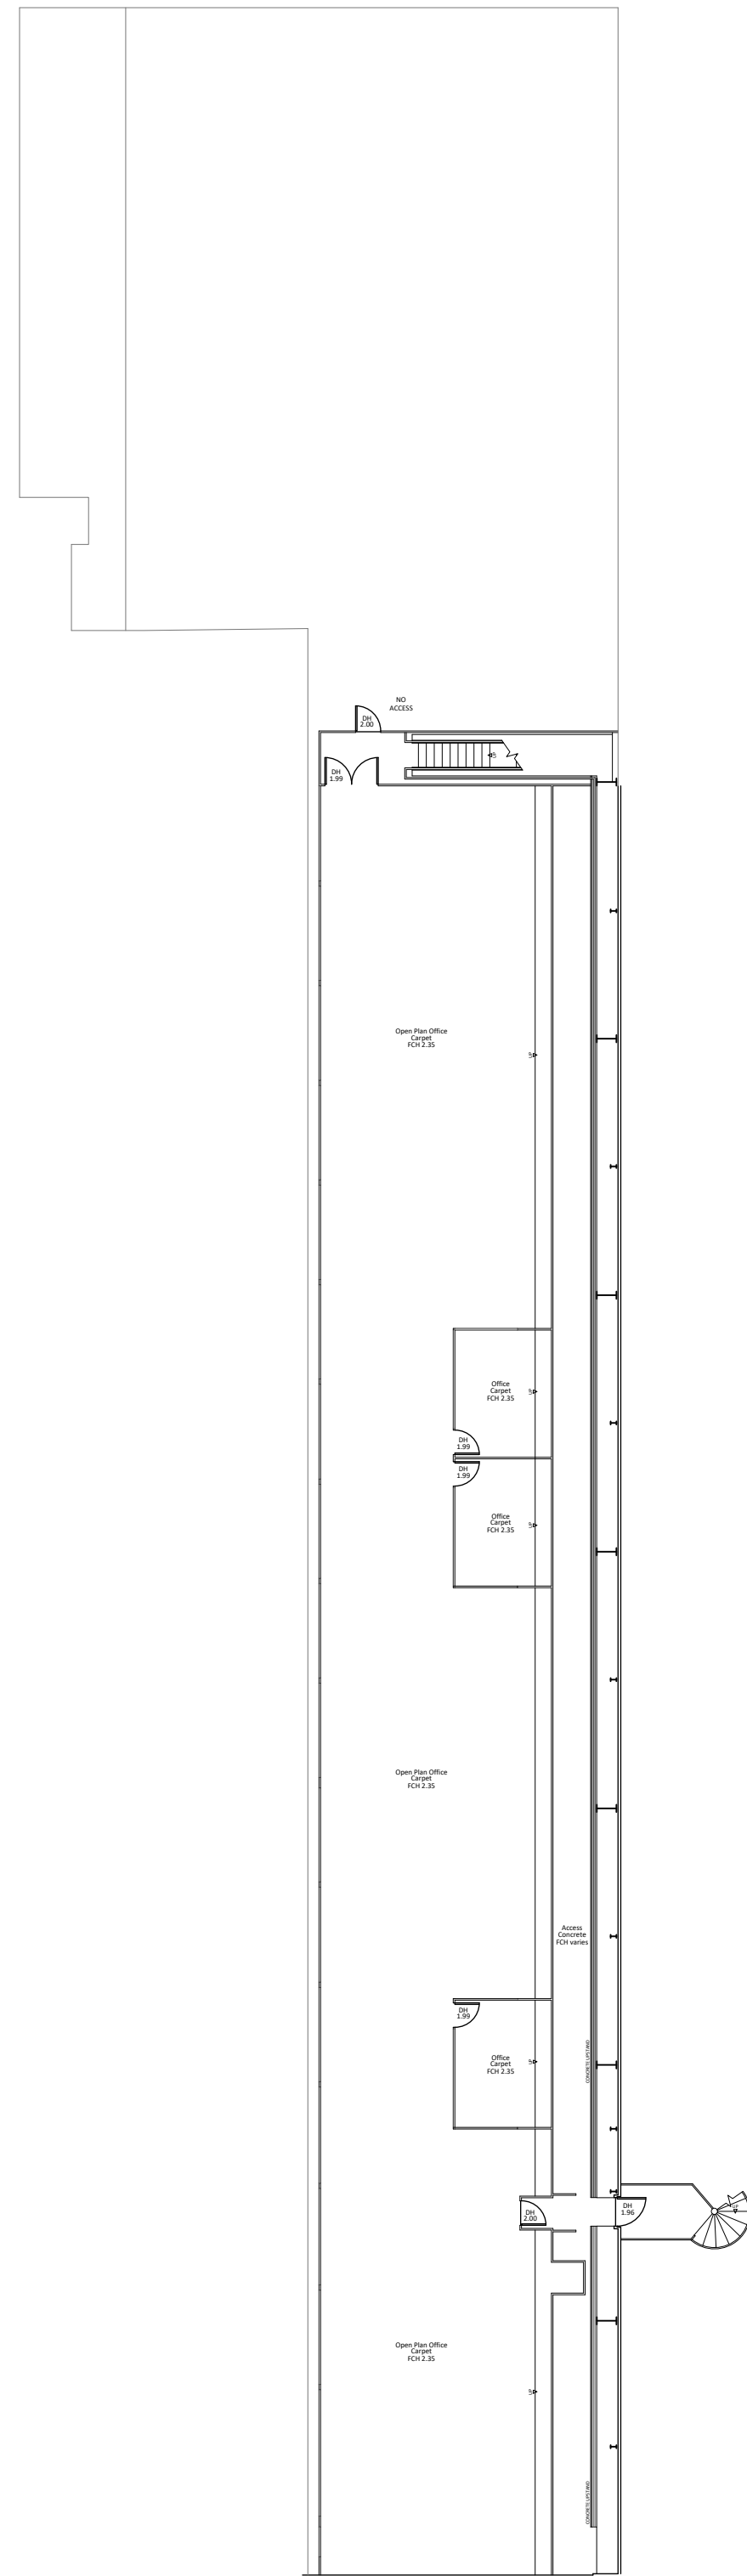


FIRST FLOOR

EXISTING FLOOR PLANS  
UNIT 1, SKEW FIELDS, PONTYPOOL, NP4 0XZ

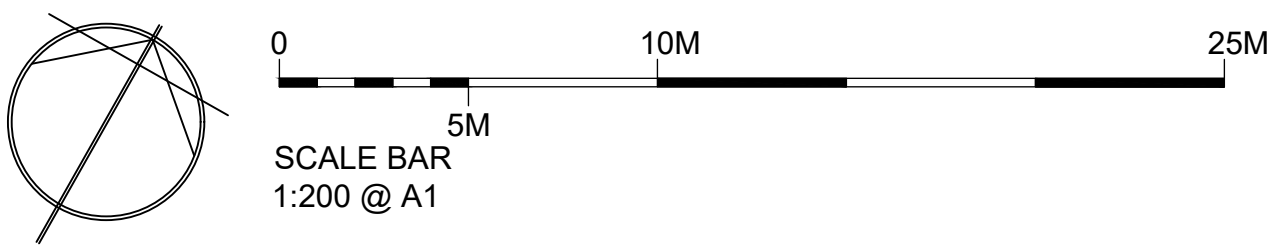

DRAFT

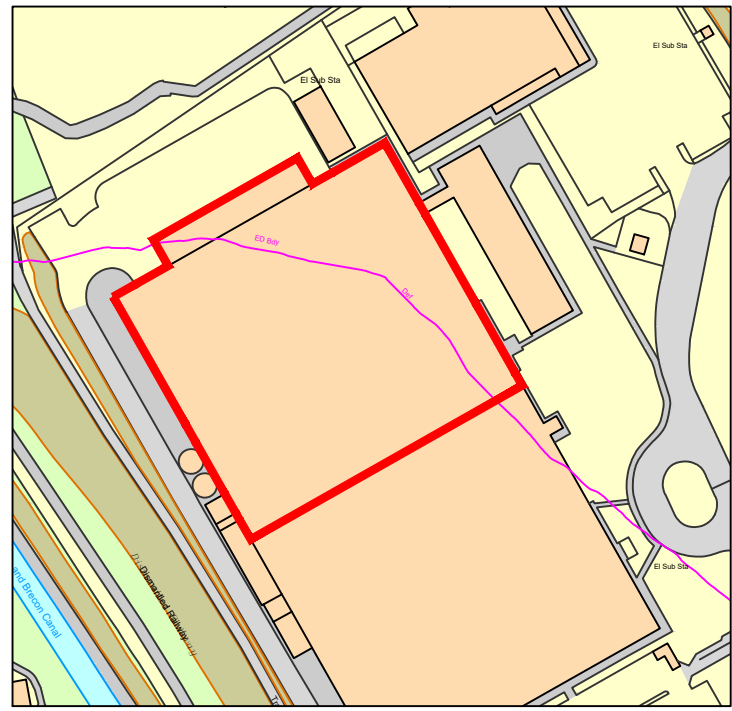

The contractor is to check all dimensions on site and inform the contract administrator/project manager of any discrepancies.

All work is to comply in every aspect with the Building Regulations, Codes of Practice and British Standards.

This drawing is to be read in conjunction with all other contract drawings and specifications.

rev	date	details	by
-----	------	---------	----



**NOVO ARCHITECTURE LTD**  
10 Bradenham Place, Penarth, CF64 2AG  
(T) +44 (0) 29 2065 0102  
(M) 07734 437 301  
(E) rob@novosarchitecture.co.uk  
Registered Company Number: 0122467 VAT Number: 951 1783 96

CLIENT MILEWAY			
PROJECT UNIT 1, SKEW FIELDS, PONTYPOOL, NP4 0XZ			
DRAWING EXISTING FLOOR PLANS - SURVEY			
SCALE @ A1 1:200	DATE OCT 24	DRAWN RD	CHECKED JN
JOB NO. 1933	DRAWING NO. E000		