


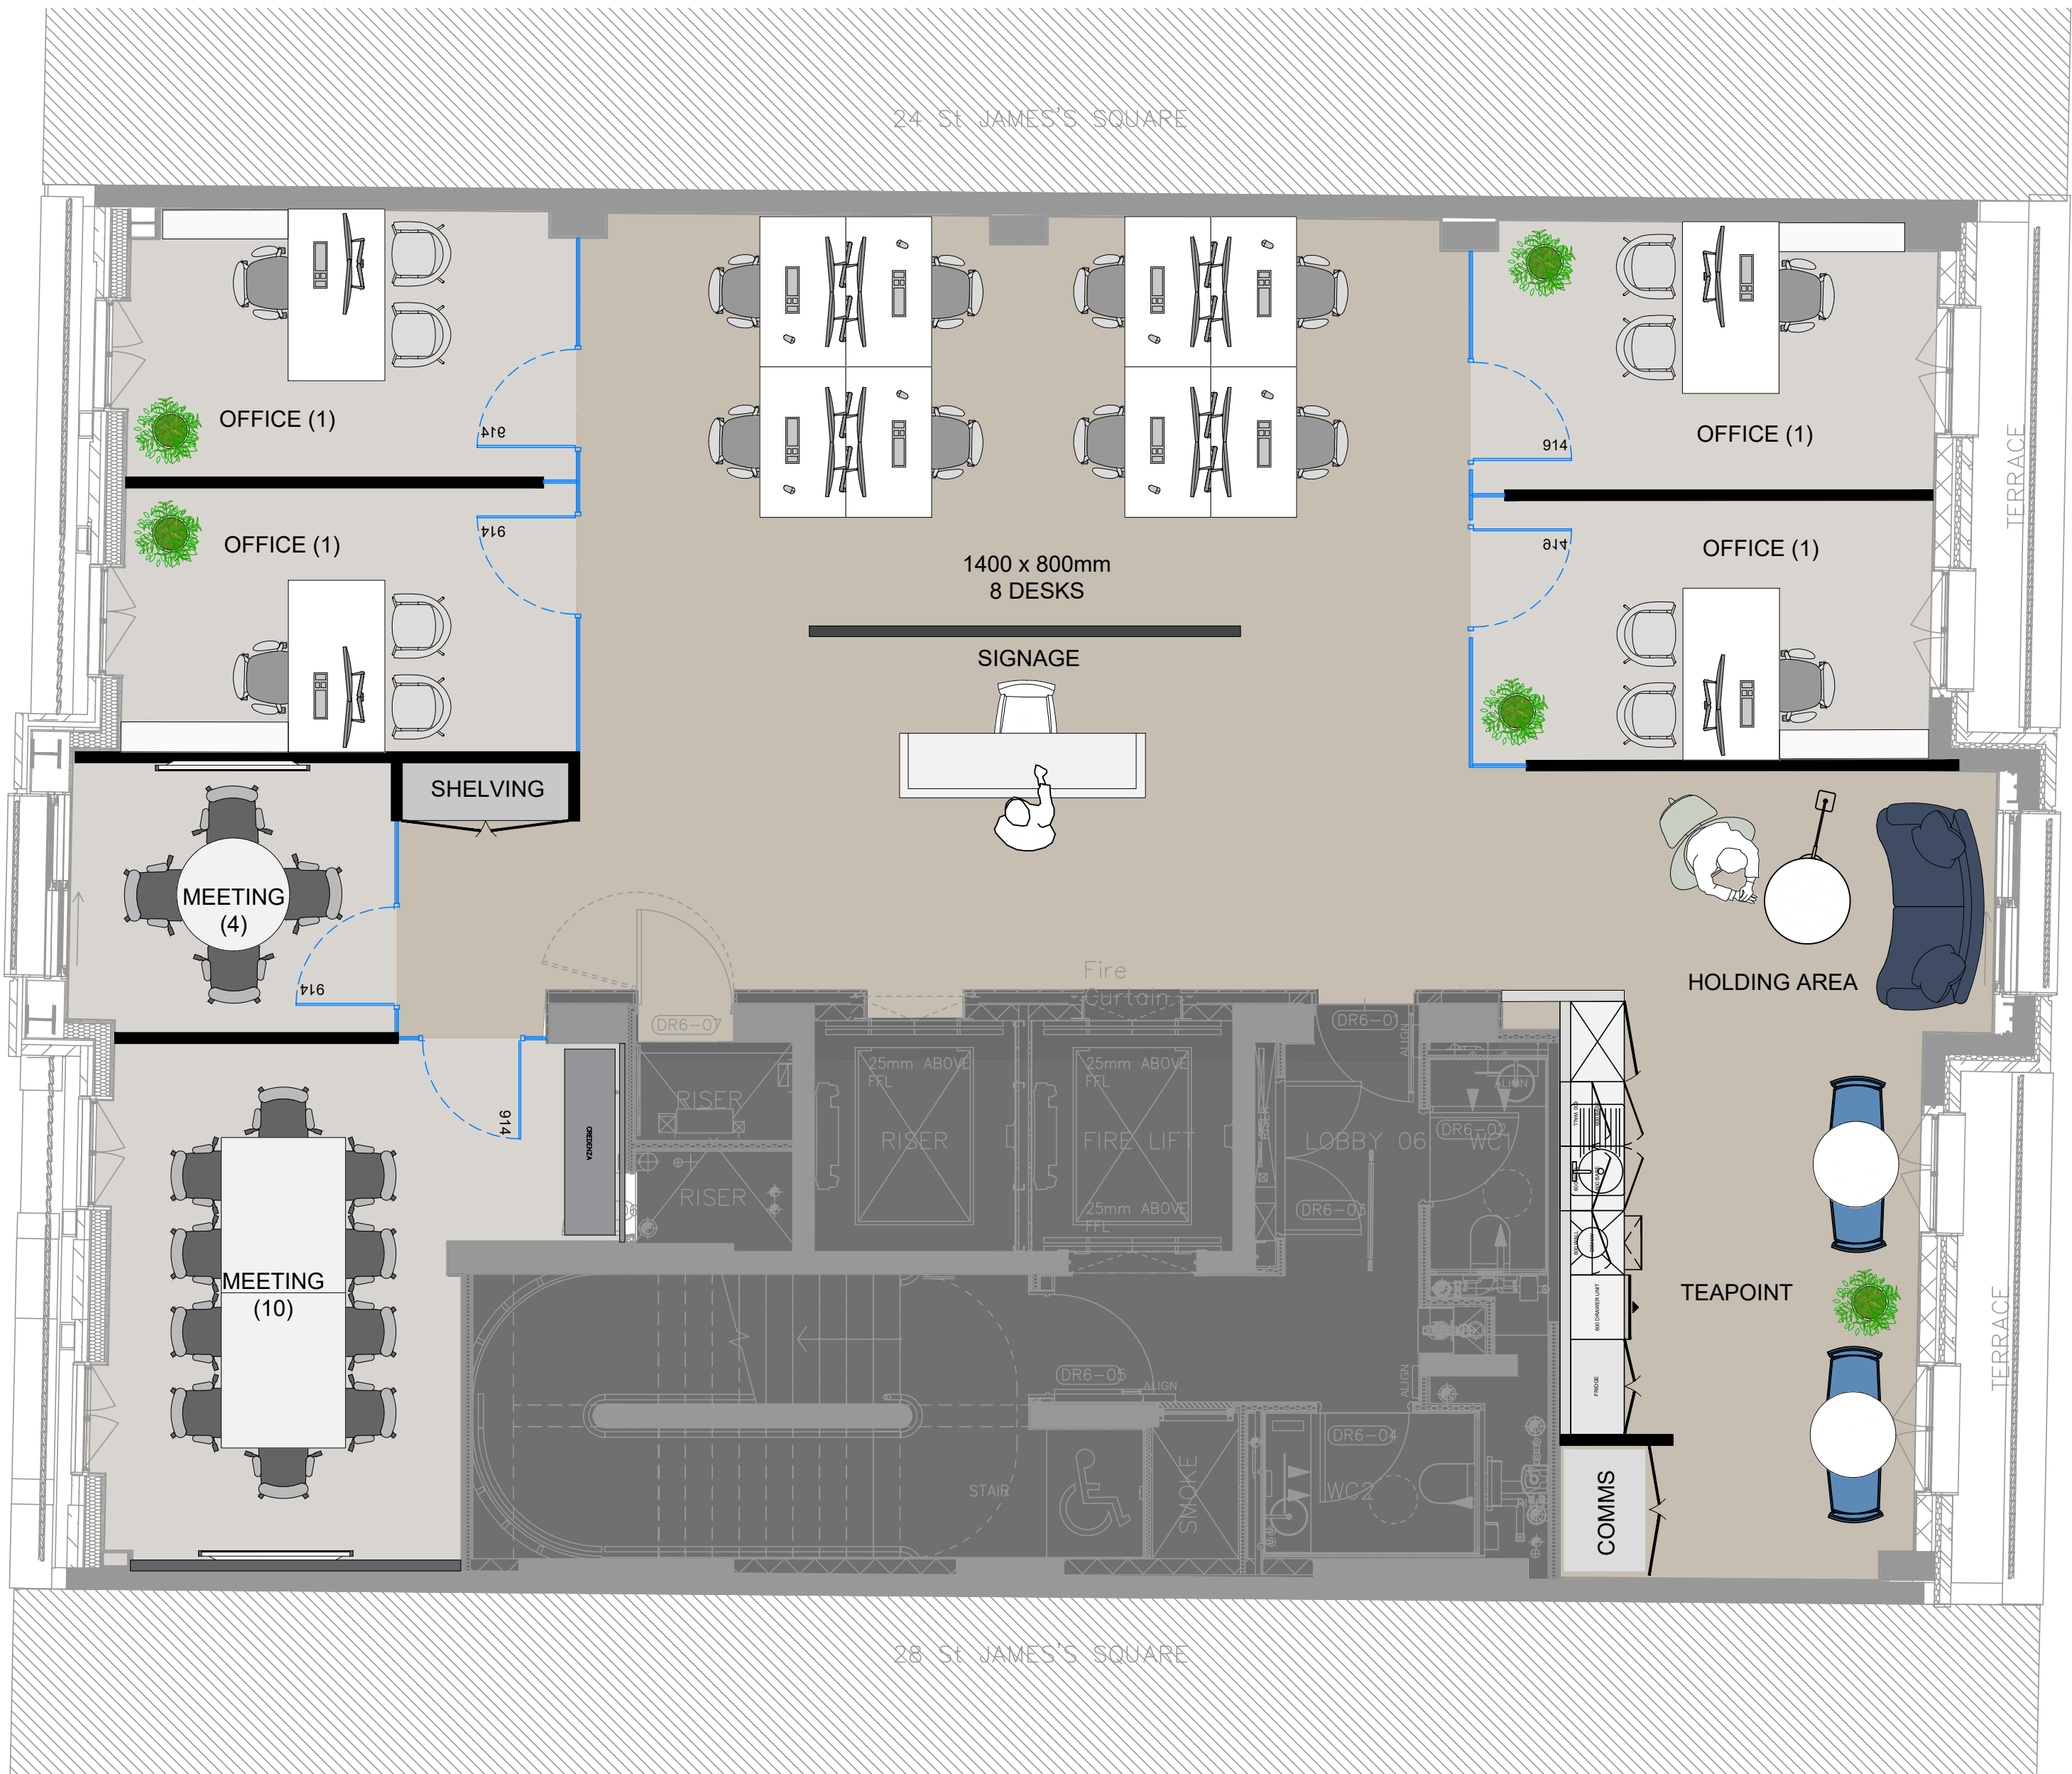

NOTES

THIRDWAY INTERIORS DO NOT ACCEPT LIABILITY FOR ANY ERRORS AND OMISSIONS ARISING FROM THE PREPARATION OF BASE BUILD DRAWINGS WHICH ARE DERIVED FROM ORIGINAL MATERIAL PROVIDED BY OTHERS.

ALL DISCREPANCIES ARE TO BE REPORTED TO THIRDWAY INTERIORS.

GRID LINES ARE FOR REFERENCE PURPOSES ONLY.

ALL DIMENSIONS TO BE VERIFIED BY CONTRACTOR ON SITE PRIOR TO ANY WORKS COMMENCING.

DO NOT SCALE FROM THIS DRAWING.

THIS DOCUMENT IS THE PROPERTY OF THIRDWAY INTERIORS. COPYRIGHT IS RESERVED BY THEM, AND THE DRAWING IS ISSUED ON THE CONDITION THAT IT IS NOT COPIED, REPRODUCED OR RETAINED BY, NOR DISCLOSED TO ANY UNAUTHORISED PERSON, EITHER WHOLLY OR IN PART, WITHOUT THE CONSENT IN WRITING FROM THIRDWAY INTERIORS

GENERAL KEY

- C4.08 DOOR REFERENCE NUMBER
- R4.08 ROOM REFERENCE NUMBER
- PLY LINED WALL
- PT 1 NEW 100mm FULL HEIGHT PARTITION
- PT2 NEW 100mm HALF HEIGHT PARTITION
- PT3 NEW GLASS PARTITION
- PT4 NEW GLASS PARTITION – DOUBLE GLAZED
- NEW SOLID CORE TIMBER DOOR (SEE DOOR SCHEDULE)
- NEW GLASS DOOR (SEE DOOR SCHEDULE)

FIXED ITEMS

- CORK
- GLASS BOARDS
- TV SCREEN

STATUS

- Approval / Comment
- Information Only
- Building Control
- Contract
- Construction
- As-Built

REVISION DETAIL

REV	DETAIL	BY	DATE
P1	FIRST DRAWING ISSUE	AC	06.10.22

CLIENT

ATLAS HOLDINGS

PROJECT ADDRESS

26 ST JAMES'S SQUARE
MAYFAIR
LONDON
SW1Y 4JH
–

DRAWING TITLE

6TH FLOOR
GENERAL ARRANGEMENT
FOR APPROVAL

DWG NO: 41893-GA

REVISION: P1

SCALE @A1: 1:50 @ A3: 1:100

DATE: 06.10.22

DRAWN BY: AC

CHECKED BY: TW