


THESE PLANS HAVE BEEN PREPARED BY THE ARCHITECT IN ACCORDANCE WITH THE REQUIREMENTS OF THE BUILDING ACT 1984 AND THE BUILDING REGULATIONS 2000. THE ARCHITECT HAS NOT BEEN ADVISED OF ANY CHANGES TO THE BUILDING ACT 1984 OR THE BUILDING REGULATIONS 2000 SINCE THE PLANS WERE PREPARED. 


These plans were prepared by the Architect in accordance with the requirements of the Building Act 1984 and the Building Regulations 2000. The Architect has not been advised of any changes to the Building Act 1984 or the Building Regulations 2000 since the plans were prepared. 

NORTH ELEVATION

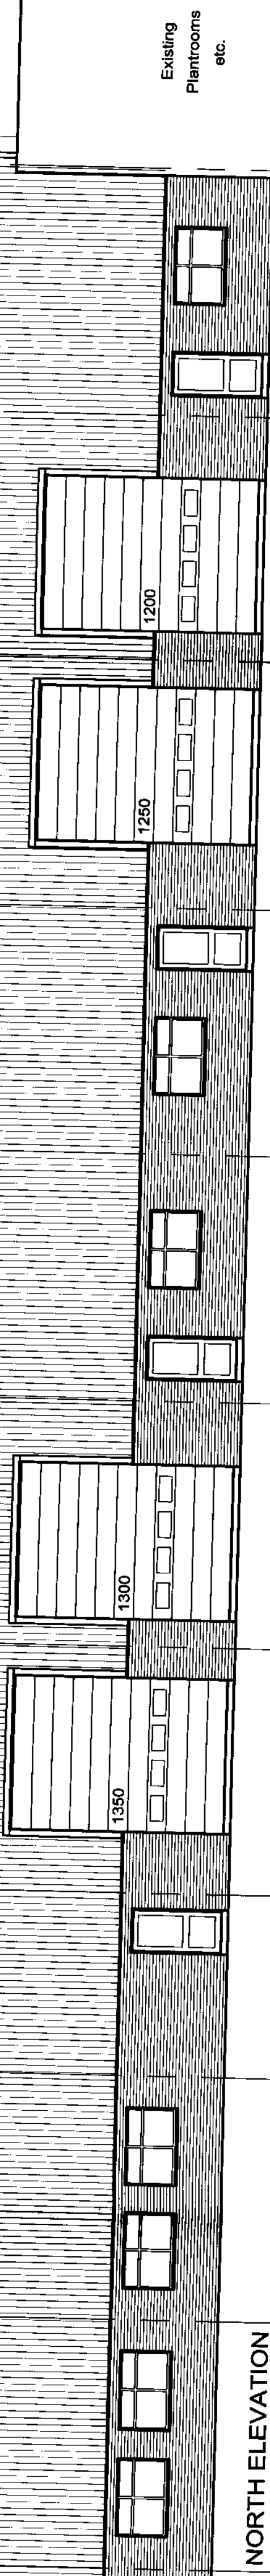


Existing Plantrooms etc.

CROSS SECTION

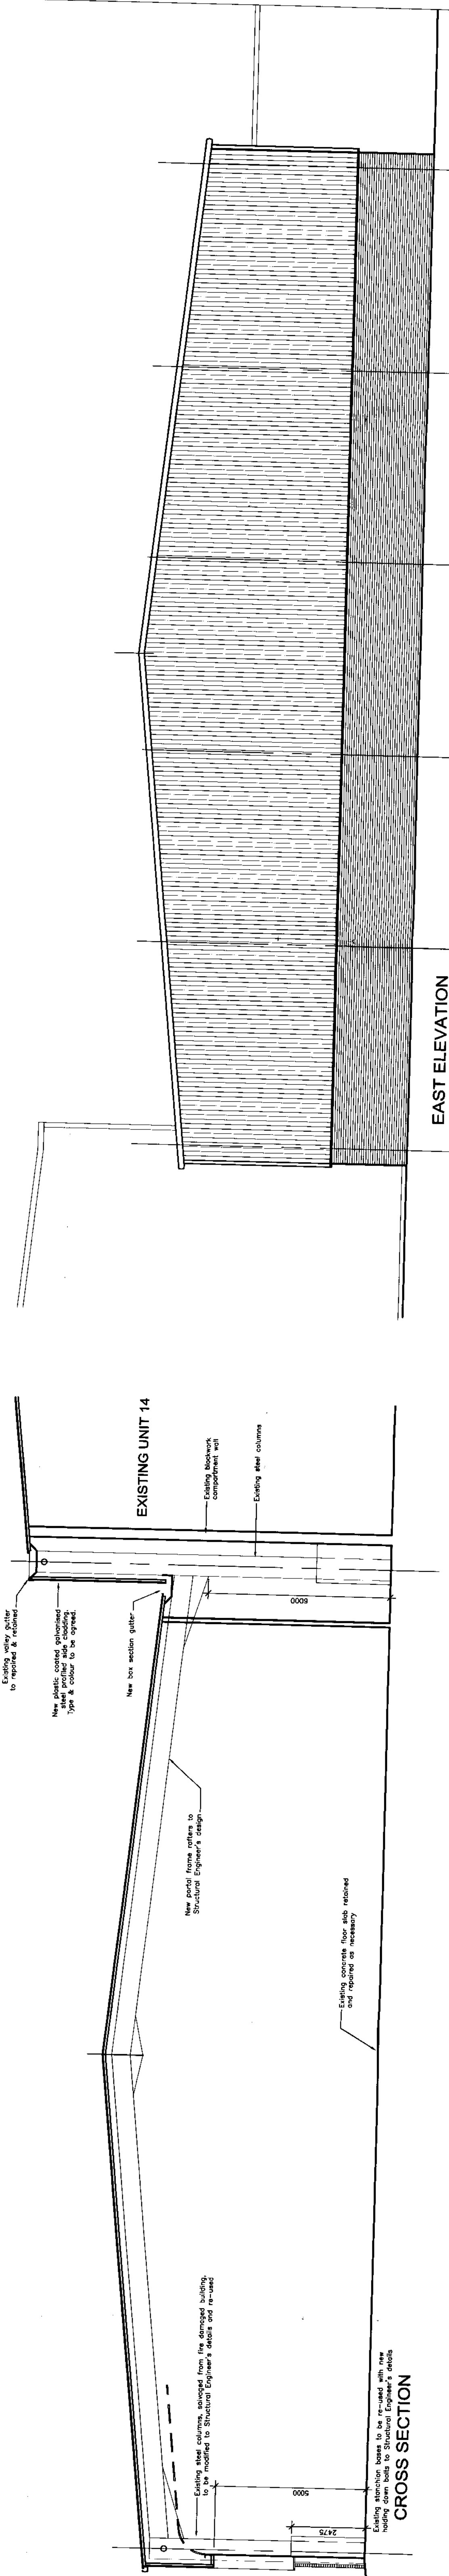

EAST ELEVATION

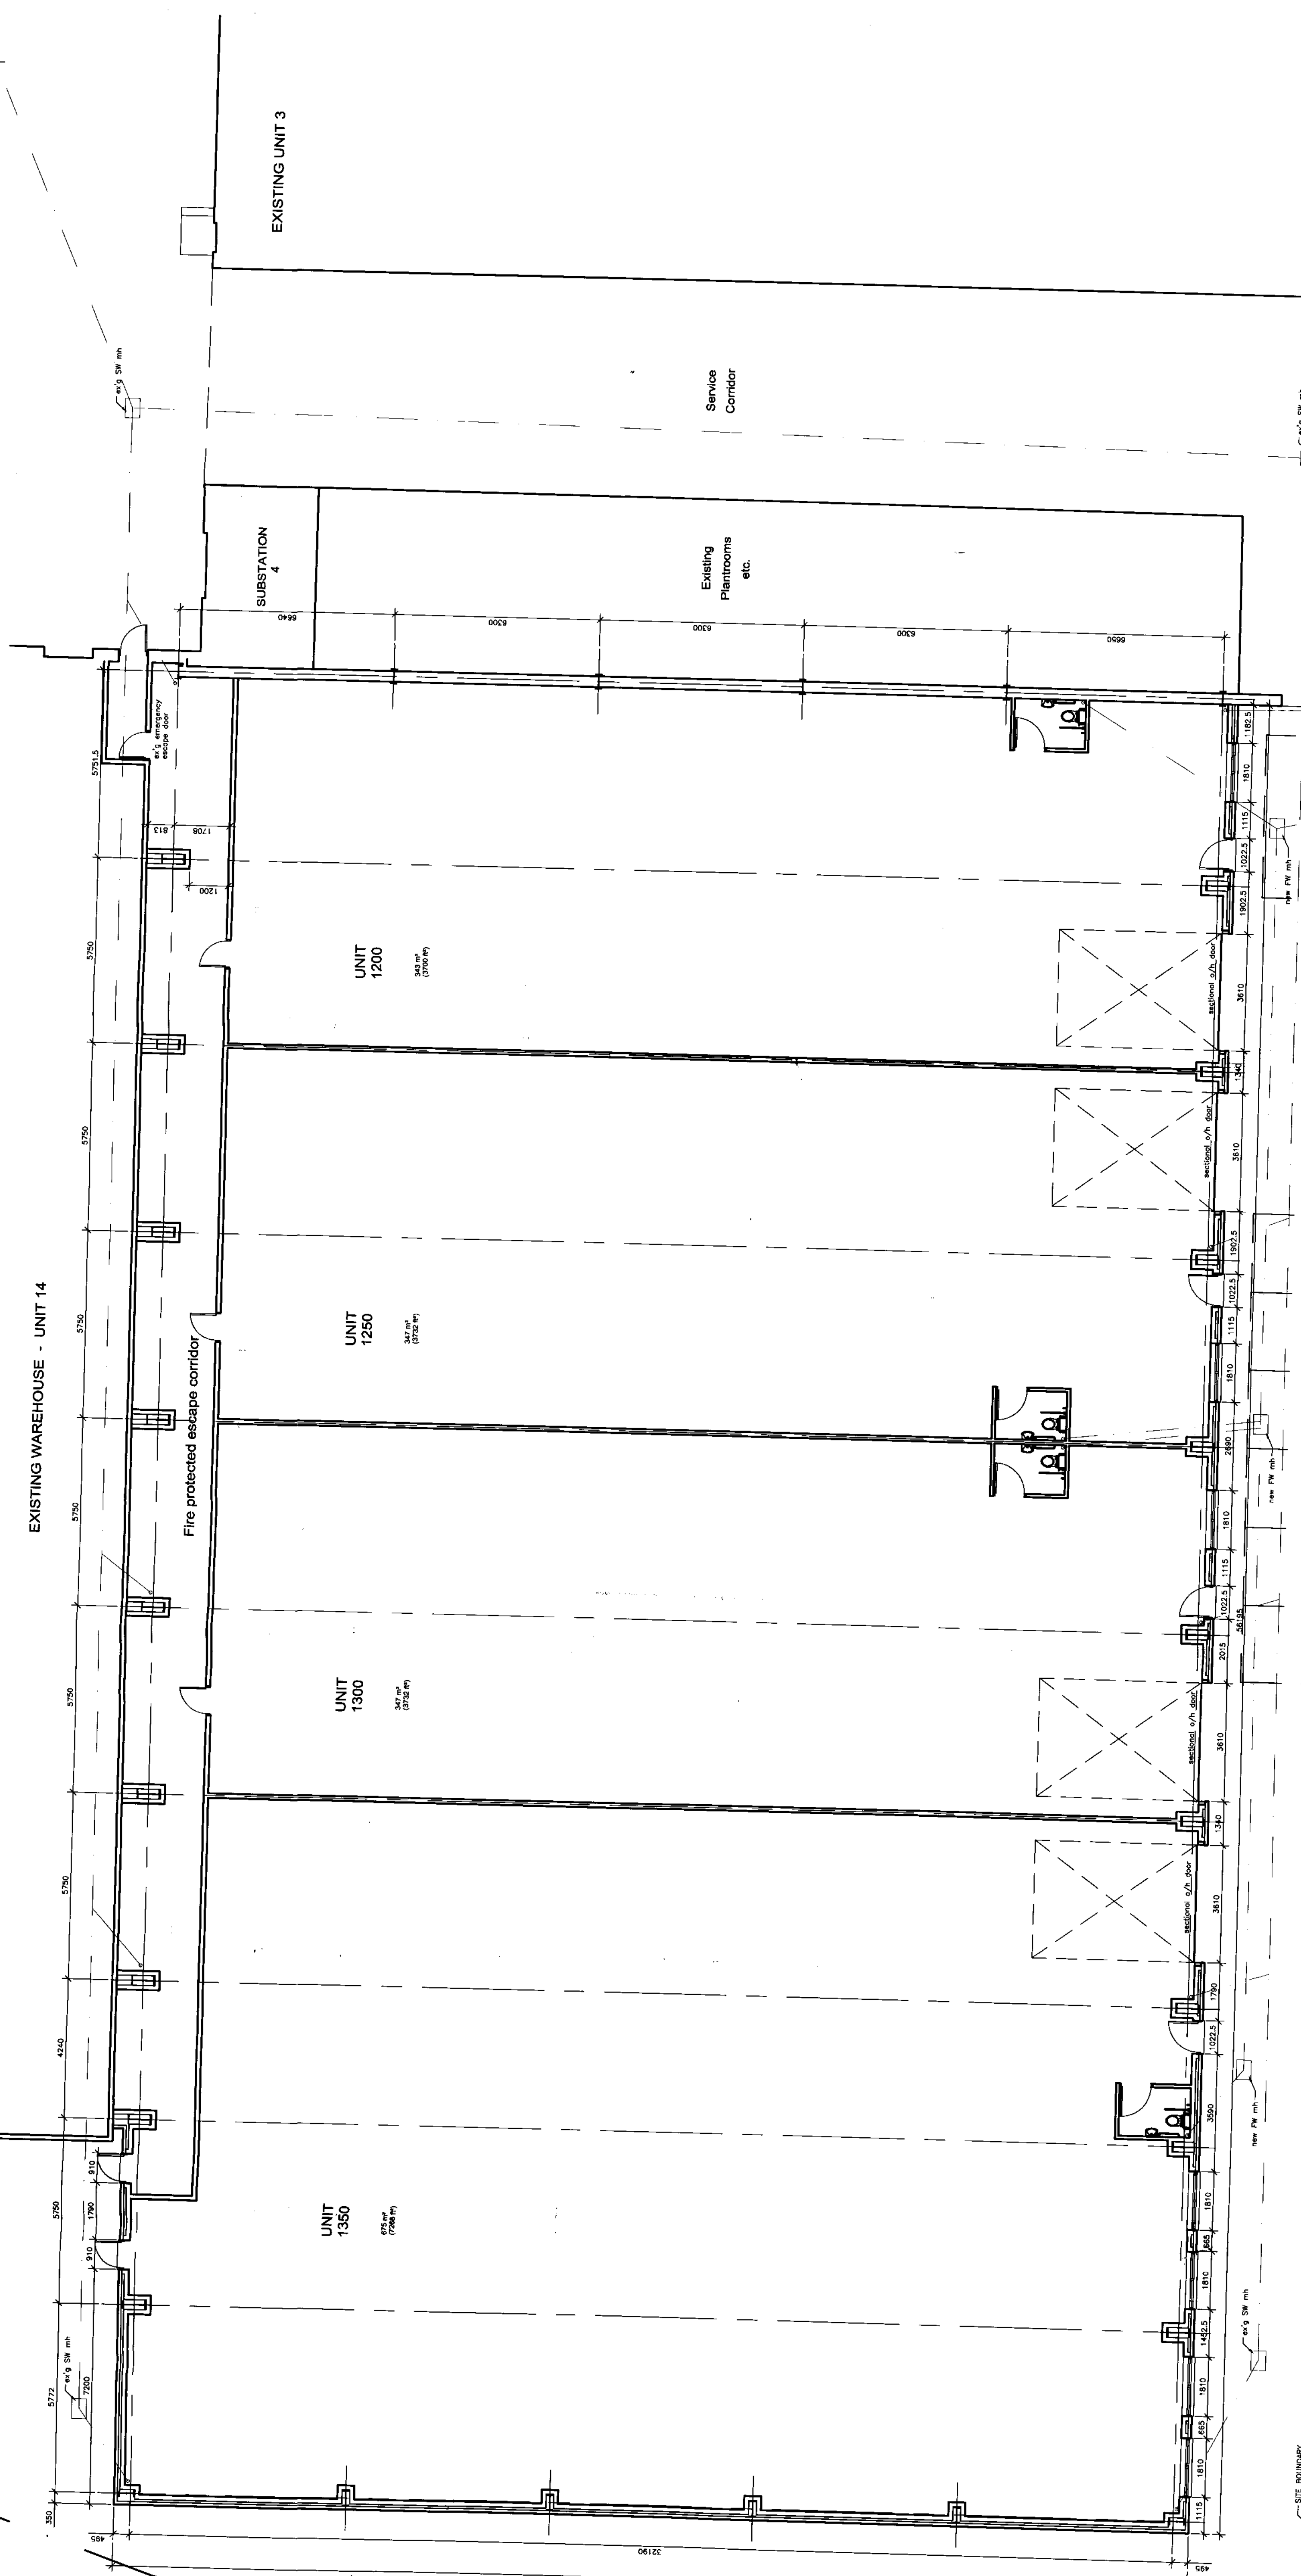

EXISTING UNIT 3

SUBSTATION 4

UNIT 1200

UNIT 1250

UNIT 1300

UNIT 1350

SUBSTATION 2

RECORD 06 APR 2005
PLANNING SERVICES

REVISIONS
1. - Grade above increased in size toilet locations revised
- 30/03/05 - TMR

O&L
Ogilvie & Lamb Ltd
Architects
The Guild House
67 London Road
Newark, Nottingham
NG24 1JZ
Tel: 01656 350000
Fax: 01656 350001
Email: info@ogilvie-lamb.co.uk

ALVIN LINDLEY - NEWARK INVESTMENT

PROPOSED INDUSTRIAL UNITS AT
NEWARK BUSINESS PARK,
BRUNEL DRIVE, NEWARK, NOTTS.

Proposed Units 1200-1350
Planning Application Issue

Date:	FEB 2005	Scale:	1:100
Drawn by:	TMR	Checked by:	DAI
Drawing Number:	A0338-06		
Rev:	A		