

Sheet Notes

- Comms cupboard
- Shelves by others.
- Apply leveling screed to wc plus fill holes in showroom.
- Fit new matwell. Provide solid oak matwell surround to match colour of floor. By flooring contractor.
- Screw down 4mm plywood to make floor level for Carpet. Install Carpet as per manufactures recommendation.
- Remove radiator
- Install new large radiator. All radiators at equal height from FFL. See specification for product details.
- Move internal stop cock to wc.

Finishes Key

Refer to Finishes Schedule for all finishes.

- C1 Carpet
- C2 Door Mat Well Carpet
- VF1 Vinyl Floor

General Notes

- Do not scale from this drawing.
- All dimensions are in millimetres
- Report any discrepancies or variations immediately to TEW prior to any works being carried out.

G	05.09.16	Issue for Information
F	11.08.16	Issue for Information
E	30.06.16	Issue for Approval
D	24.05.16	Issue for Landlord Approval
C	08.04.16	Issue for Planning Approval
B	24.03.16	Issue for Information
A	04.03.16	Issue for Landlord Approval
-	26.01.16	Issue for Information
Revisions		

EVE WALDRON DESIGN

Interior Architecture
8 Pound Hill
Cambridge CB3 0AE
United Kingdom
+44 (0)1223 470370
+44 (0)1223 365370
www.evewaldron.com

Client
Eve Waldron

Job Title
8A St Peter Street


Drawing Title
Proposed Plans

Drawn By
Date
27.08.15

Scale
1:50@A3
Drawing Number
186A-200

Status
G

1 Ground Floor Plan
SCALE 1:50

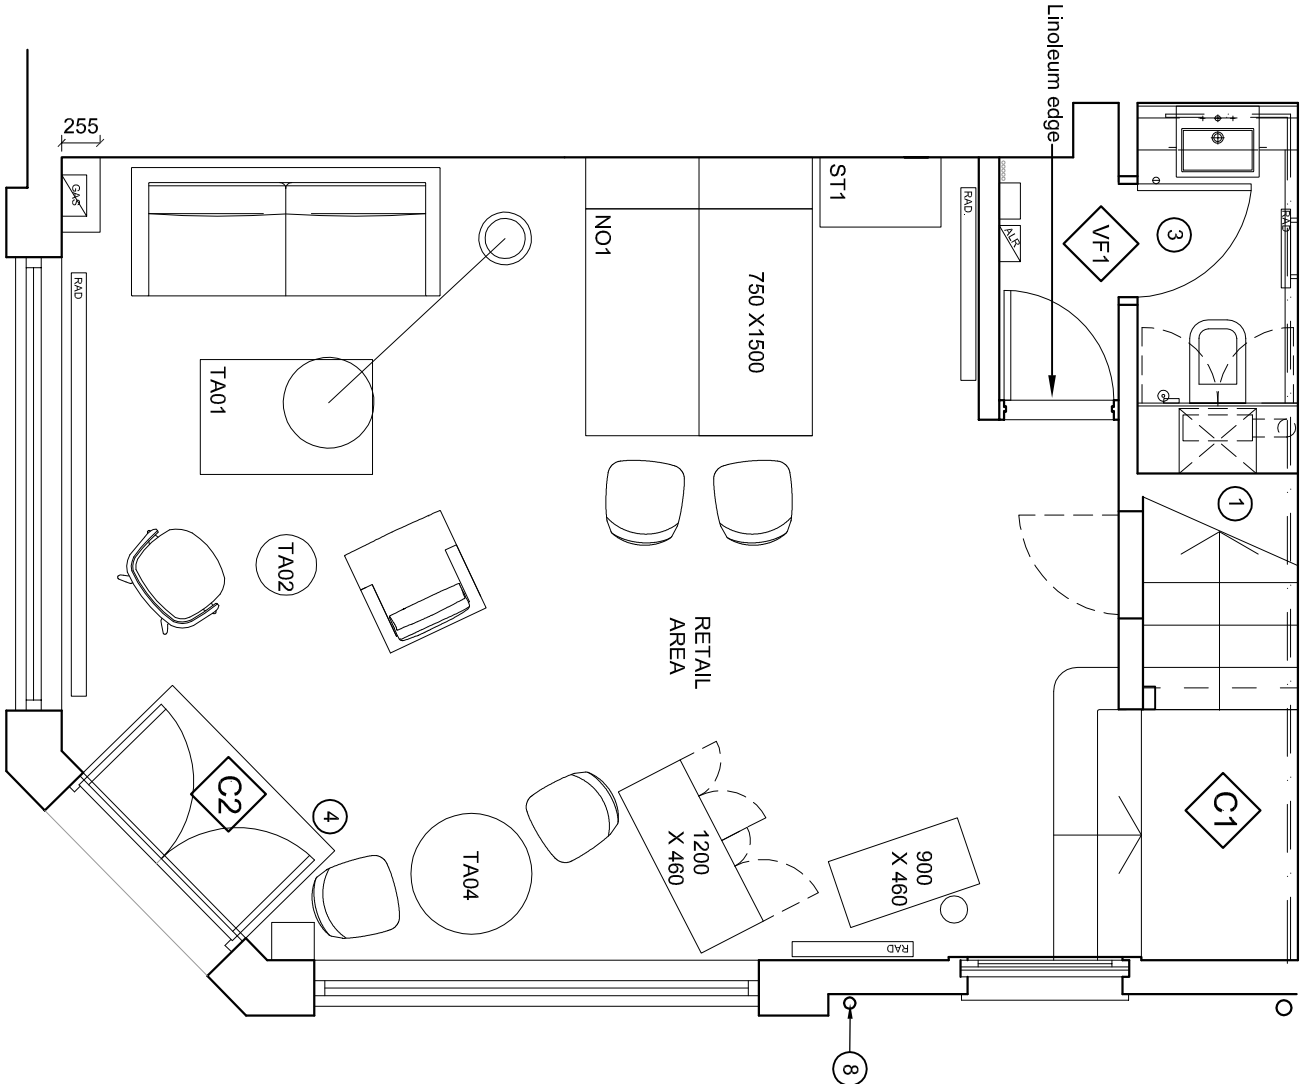

1 First Floor Plan
SCALE 1:50

