


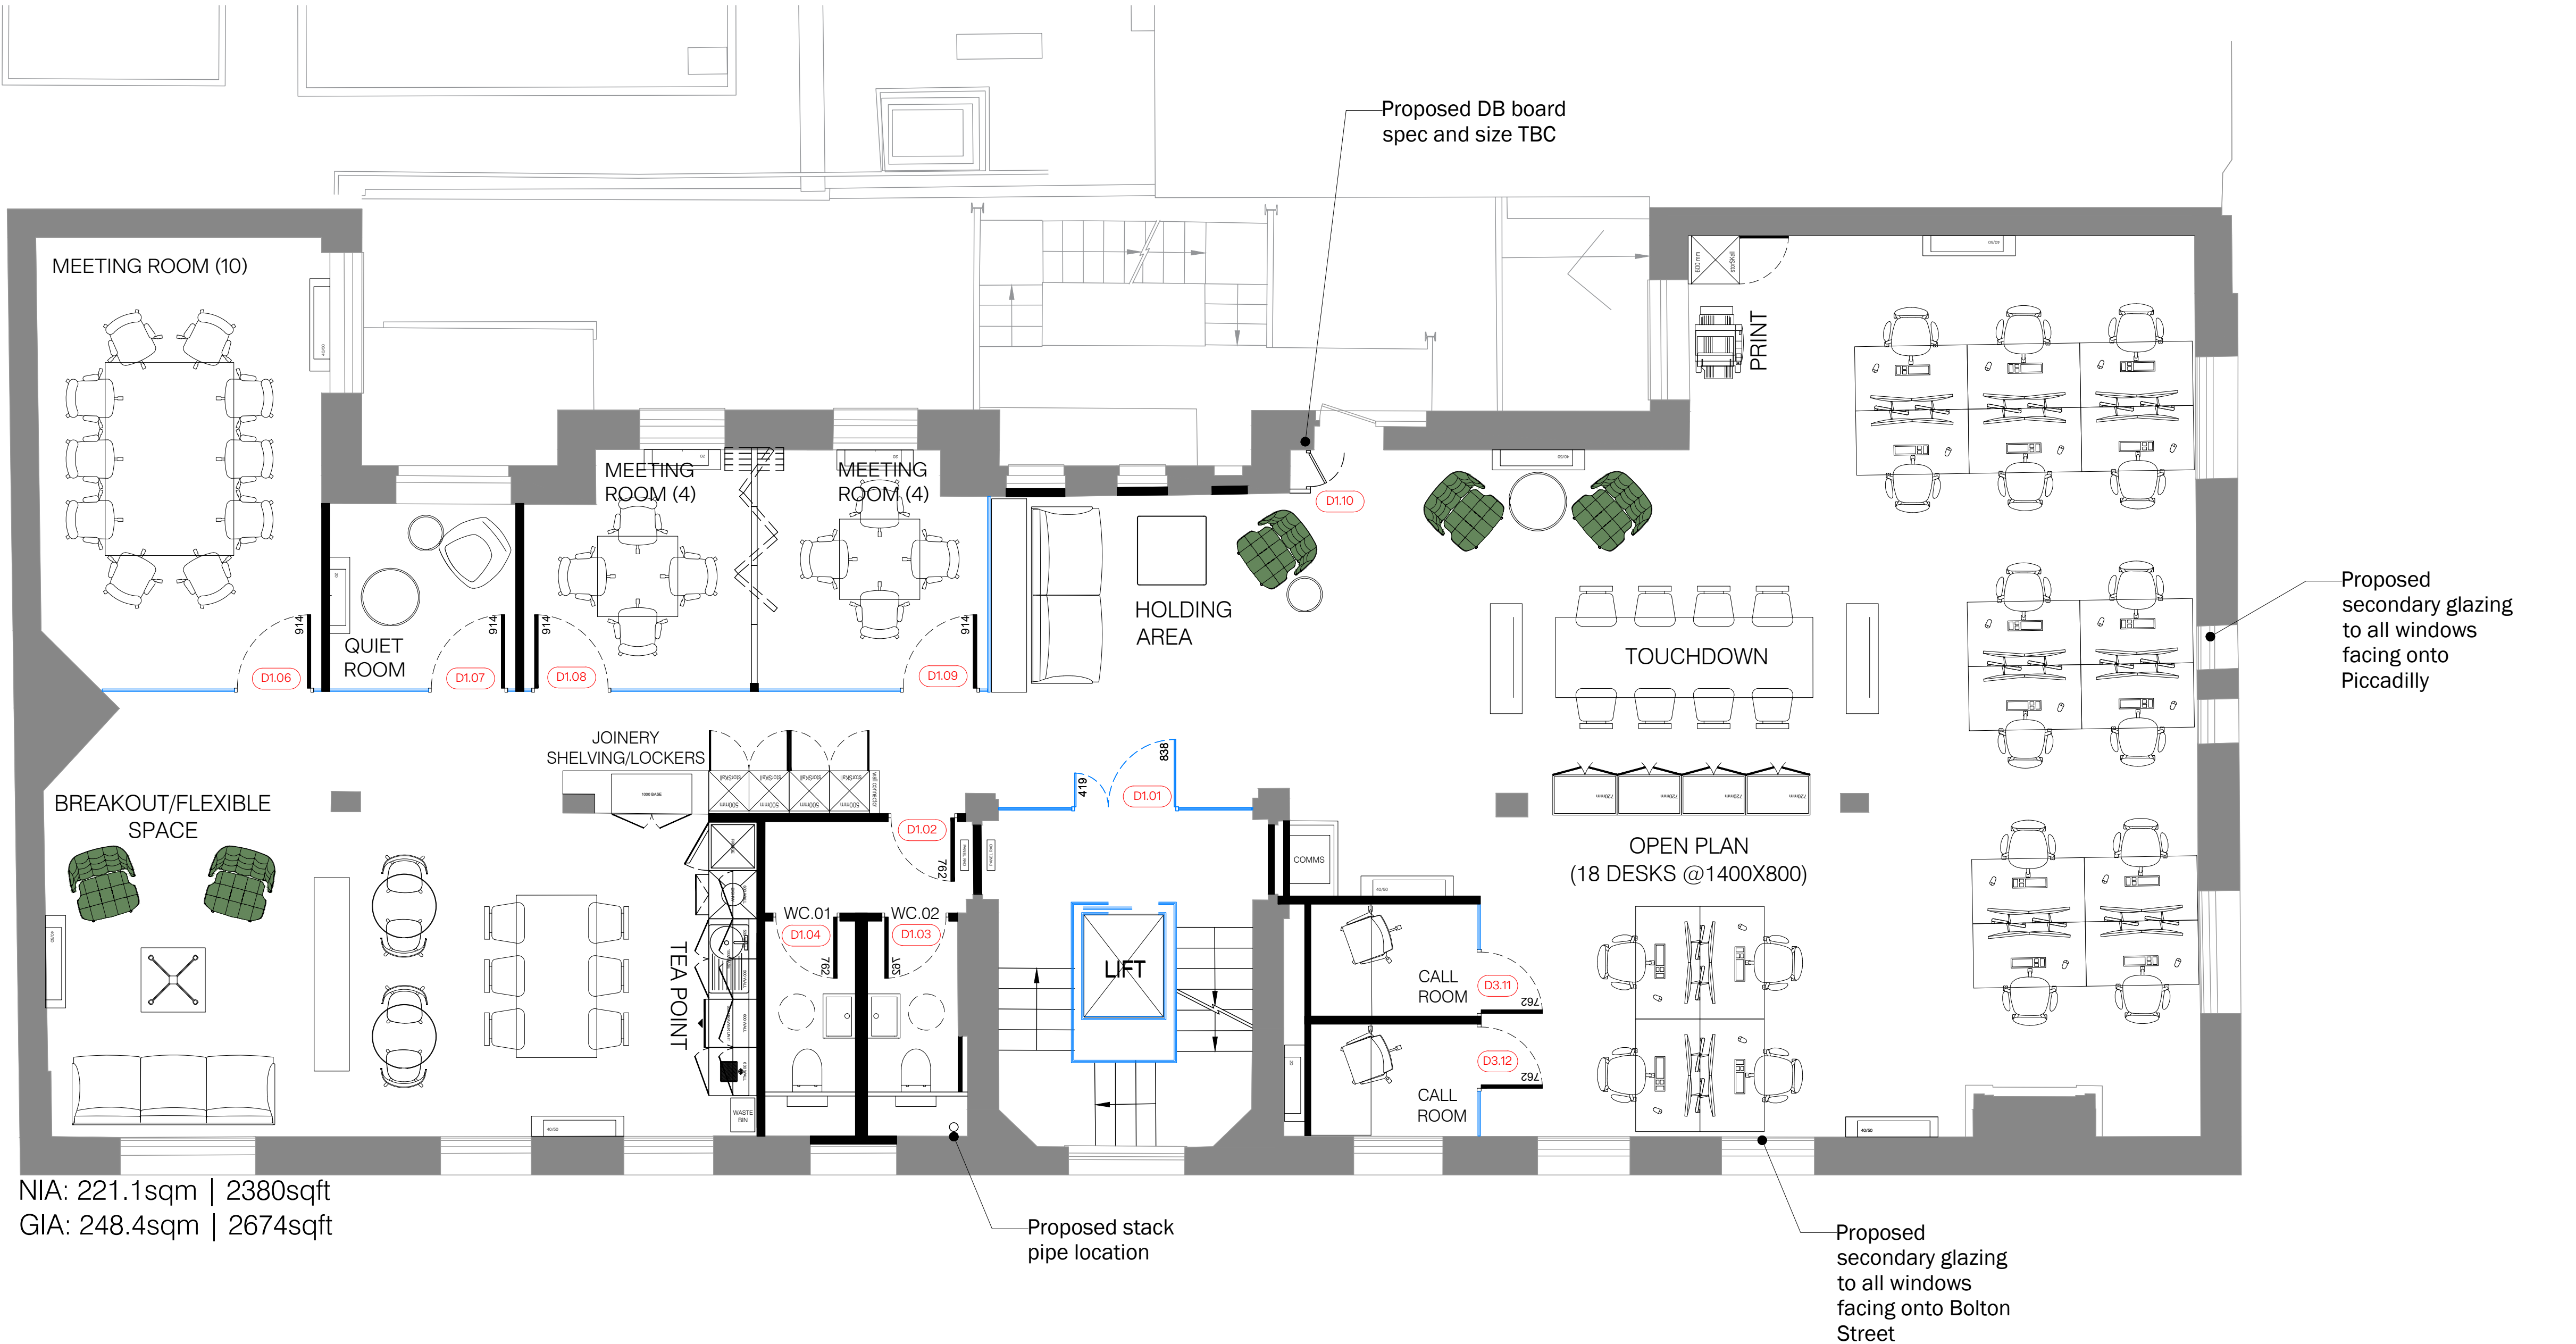

NOTES

THIRDWAY INTERIORS DO NOT ACCEPT LIABILITY FOR ANY ERRORS AND OMISSIONS ARISING FROM THE PREPARATION OF BASE BUILD DRAWINGS WHICH ARE DERIVED FROM ORIGINAL MATERIAL PROVIDED BY OTHERS.

ALL DISCREPANCIES ARE TO BE REPORTED TO THIRDWAY INTERIORS.

GRID LINES ARE FOR REFERENCE PURPOSES ONLY.

ALL DIMENSIONS TO BE VERIFIED BY CONTRACTOR ON SITE PRIOR TO ANY WORKS COMMENCING.

DO NOT SCALE FROM THIS DRAWING.

THIS DOCUMENT IS THE PROPERTY OF THIRDWAY INTERIORS. COPYRIGHT IS RESERVED BY THEM, AND THE DRAWING IS ISSUED ON THE CONDITION THAT IT IS NOT COPIED, REPRODUCED OR RETAINED BY, NOR DISCLOSED TO ANY UNAUTHORISED PERSON, EITHER WHOLLY OR IN PART, WITHOUT THE CONSENT IN WRITING FROM ©THIRDWAYINTERIORS

GENERAL KEY


D1.06	DOOR REFERENCE NUMBER
R1.06	ROOM REFERENCE NUMBER
P ---	PLY LINED WALL
	PT 1 NEW 100mm FULL HEIGHT PARTITION
	PT 2 NEW 100mm HALF HEIGHT PARTITION
---	PT 3 NEW GLASS PARTITION
● ---	PT 4 NEW GLASS PARTITION - DOUBLE GLAZED
D	NEW SOLID CORE TIMBER DOOR (SEE DOOR SCHEDULE)
D	NEW GLASS DOOR (SEE DOOR SCHEDULE)

FIXED ITEMS

---	CORK
---	GLASS BOARDS
TV	TV SCREEN

STATUS

- ☐ Approval / Comment
- ☐ Information Only
- ☐ Building Control
- ☐ Contract
- ☒ Construction
- ☐ As-Built

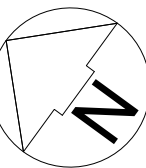

REVISION DETAIL

REV	DETAIL	BY	DATE
C1	CONSTRUCTION ISSUE	SK	30.09.22
C2	LAYOUT AMENDMENTS	SK	04.11.22
C3	COMMS CABINET LOCATION UPDATED	SK	05.12.22

CLIENT

CARTINA 81 EST.

PROJECT ADDRESS

**81 PICCADILLY
LONDON
W1J 8HY**

DRAWING TITLE

**FIRST FLOOR
GENERAL ARRANGEMENT
WORKING DRAWING**

DWG NO:	40517-01-GA
REVISION:	C3
SCALE @A1:	1:50 @ A3: 1:100
DATE:	21.06.22
DRAWN BY:	EW / SK
CHECKED BY:	TI