



- All rights described in chapter IV of the copyright, designs and patents act 1988 have been generally asserted
- Where any drawing is to be read in conjunction with another, including specialists, the two drawings shall be cross-checked and any discrepancies reported to the architect before the work is put in hand
- All dimensions are in millimetres, all levels are in metres, unless shown otherwise
- Any discrepancies in dimensions or details on or between these drawings/specifications should be drawn to the attention of the boon brown and/or the engineer in writing for clarification
- Drawing prepared solely for the use of client, as detailed in text box, and is not to be copied, lent or used by any third party without written permission



FRONT ELEVATION
(proposed) - scale 1/100
0 2m 4m

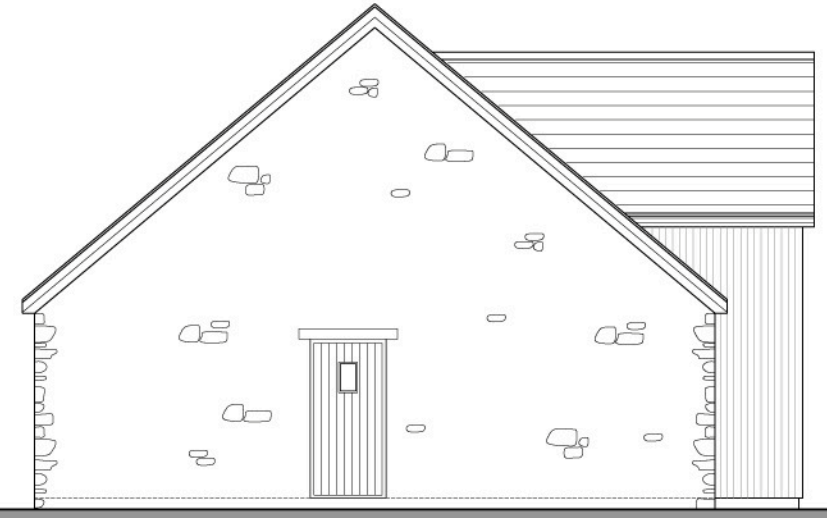

SIDE ELEVATION
(proposed) - scale 1/100
0 2m 4m

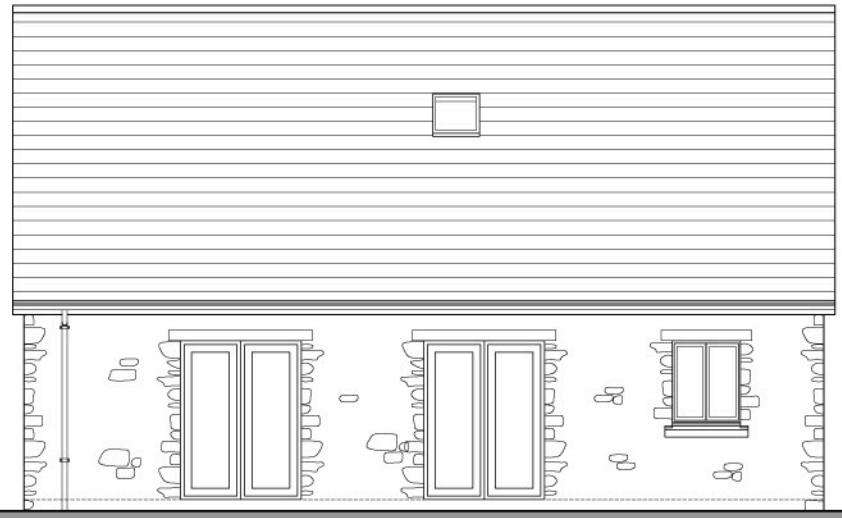

REAR ELEVATION
(proposed) - scale 1/100
0 2m 4m



SIDE ELEVATION
(proposed) - scale 1/100
0 2m 4m

Rev	Date	Description	Dm

boon brown
 Molfvo Tintagel House T: 01935 420803
 Alvington 92 Albert Embankment T: 0207 4989158
 Yeovil London F: 01935 475466
 Somerset SE1 7TY W: www.boonbrown.com
 BA20 2FG E: info@boonbrown.com

Project
 Proposed Residential Development
 Combe Street Lane
 Yeovil

Client
 Mr. Snell & Mrs Thomsett

Drawing Title
 Elevations
 Plot 1

Scale 1:100 @ A3 **Date** 05/12/19

Drawn JM **CHKD** CB

DWG No. 3914-PL -104 **Rev.** -