



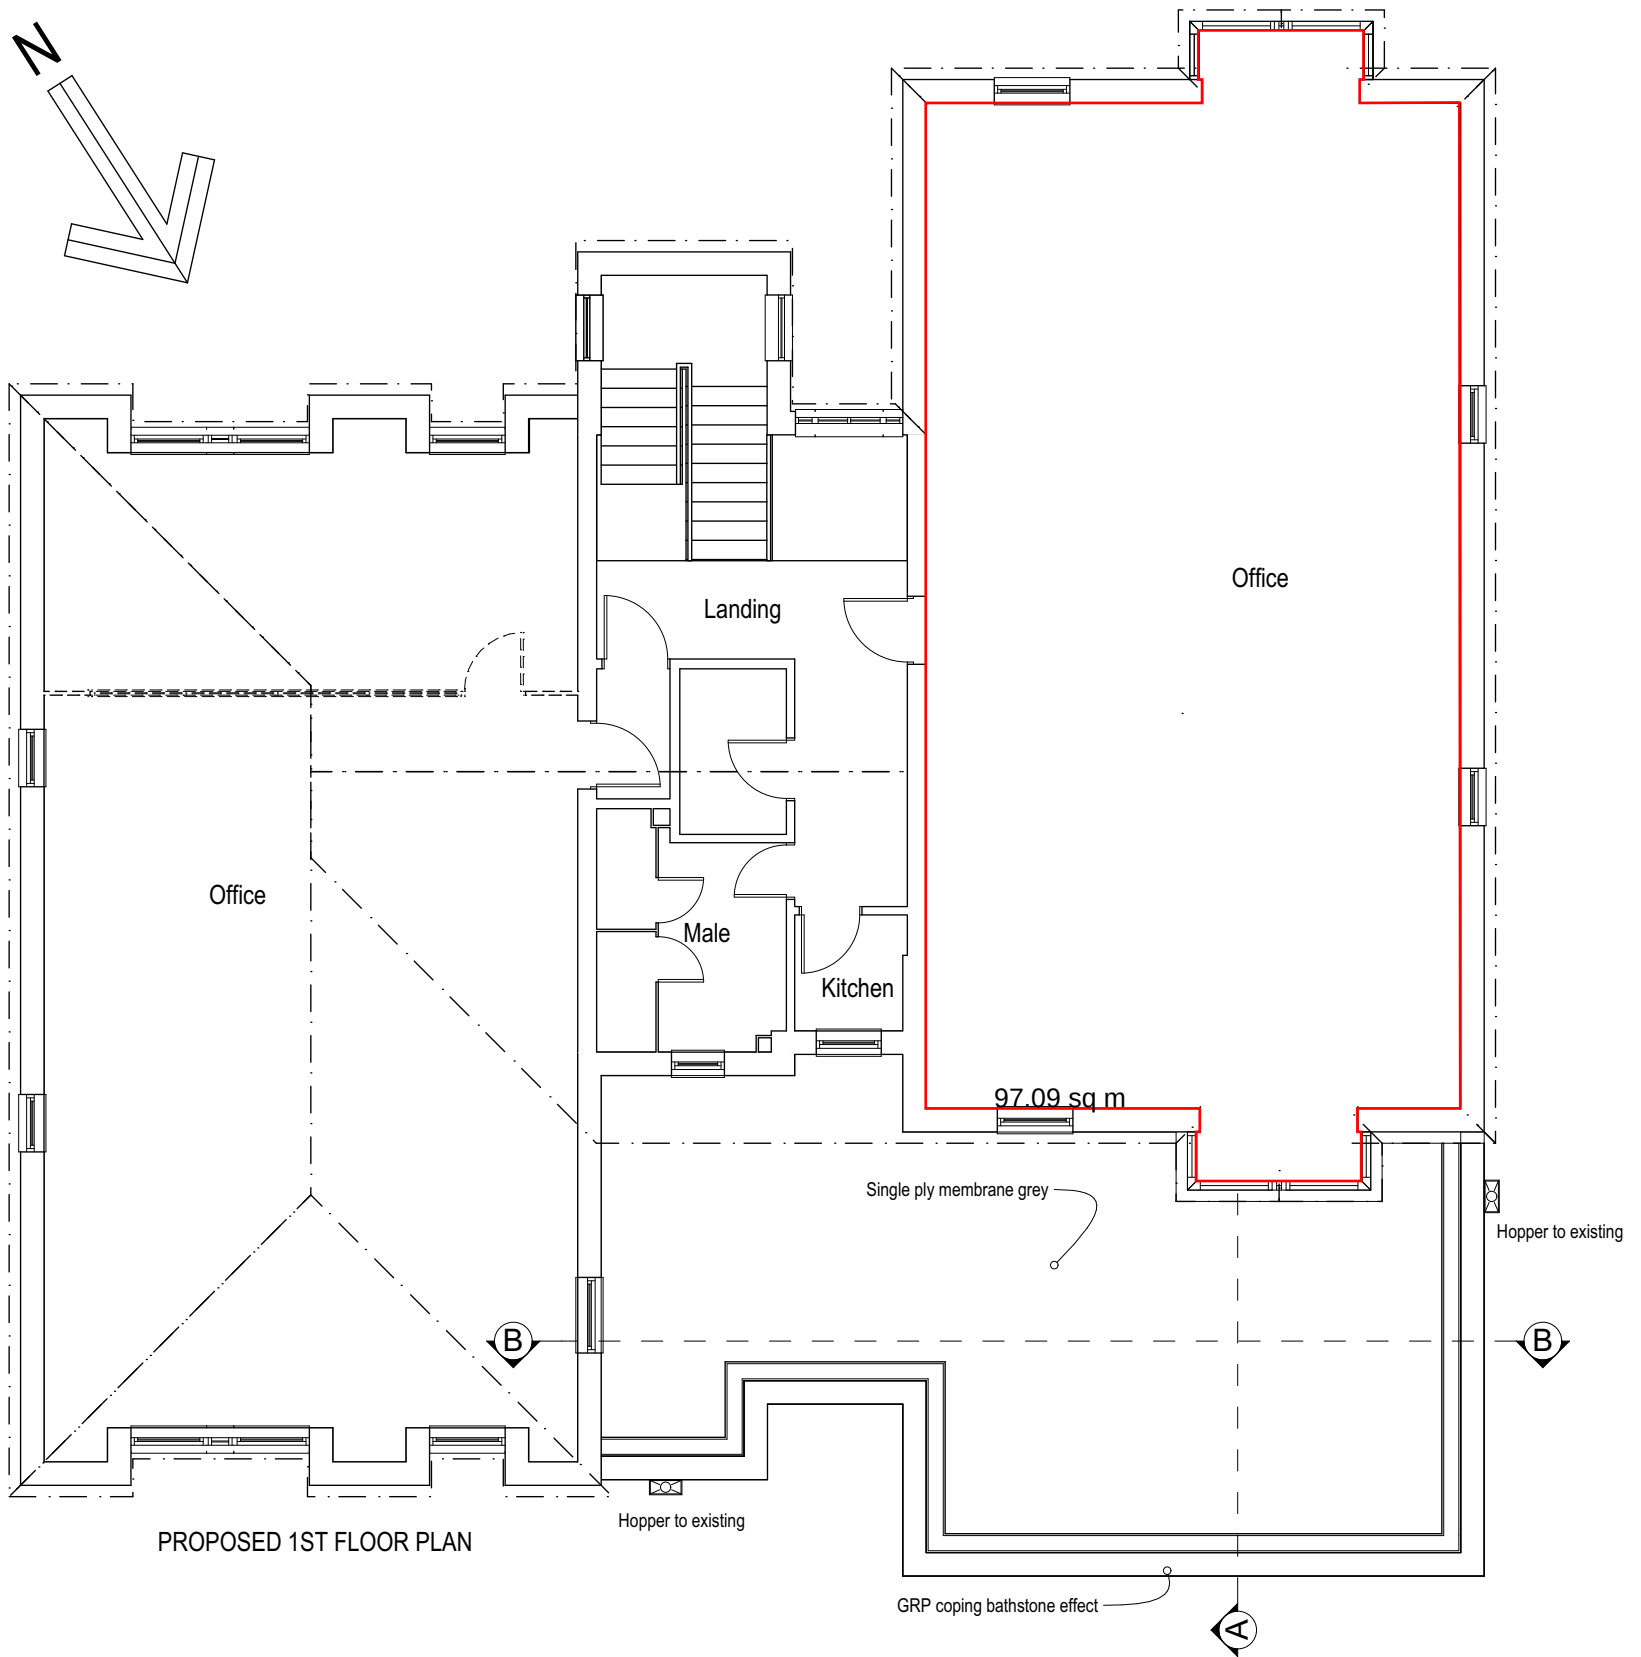

PROPOSED 1ST FLOOR PLAN

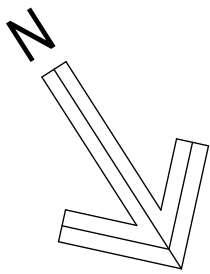

Scale : 1:100 @ A2
Drawing No : CH10:202

Date : SEPTEMBER 2015