



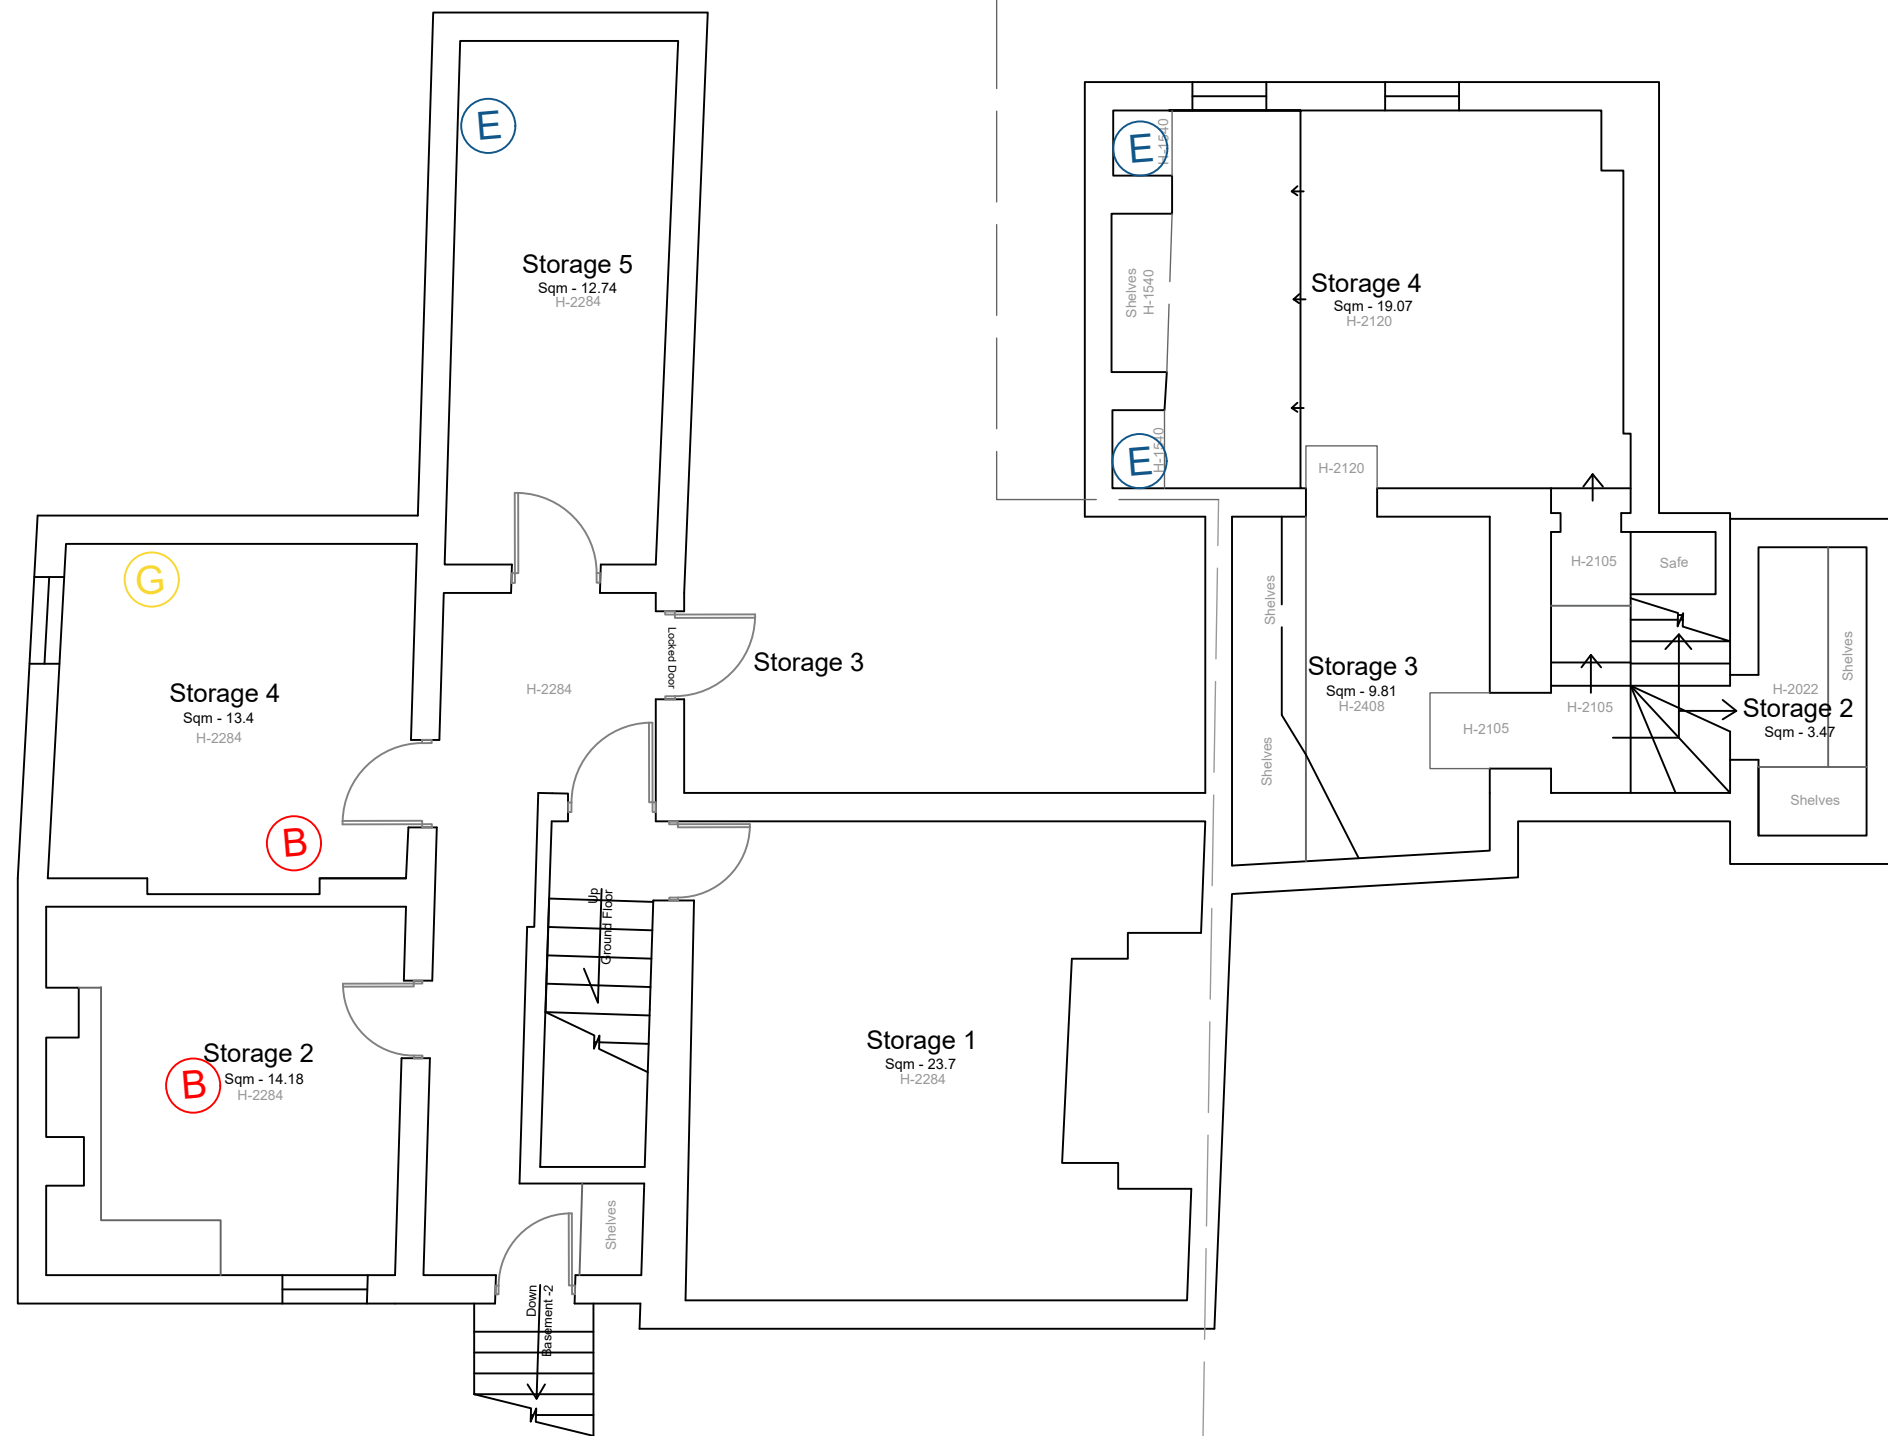

64 St James

66 St James

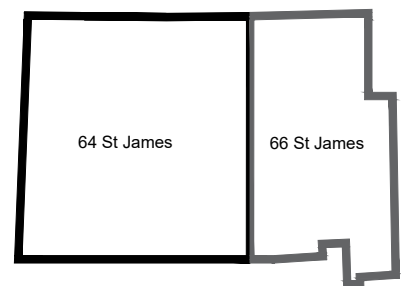


PROJECT TITLE:	64-66 St James Street	
	JOB NO: SJ-01	DRAWING NO: SJ-01-BF
DRAWING TYPE:	Floor Plan Basement Floor	
	Drawing Date: 10/02/2025	SCALE: NTS
DRAWN BY : 8 Ball Contractors		
8 BALL CONTRACTOR 1-5 Gregory Boulevard Road, Nottingham,NG76LB		




64 St James

66 St James

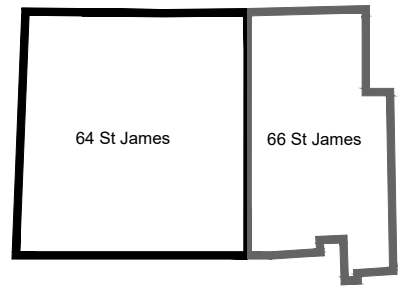


PROJECT TITLE:	64-66 St James Street	
	JOB NO: SJ-01	DRAWING NO: SJ-01-GF
DRAWING TYPE:	Floor Plan Ground Floor	
Drawing Date: 10/02/2025		SCALE: NTS
DRAWN BY : 8 Ball Contractors		
8 BALL CONTRACTOR 1-5 Gregory Boulevard Road, Nottingham,NG76LB		

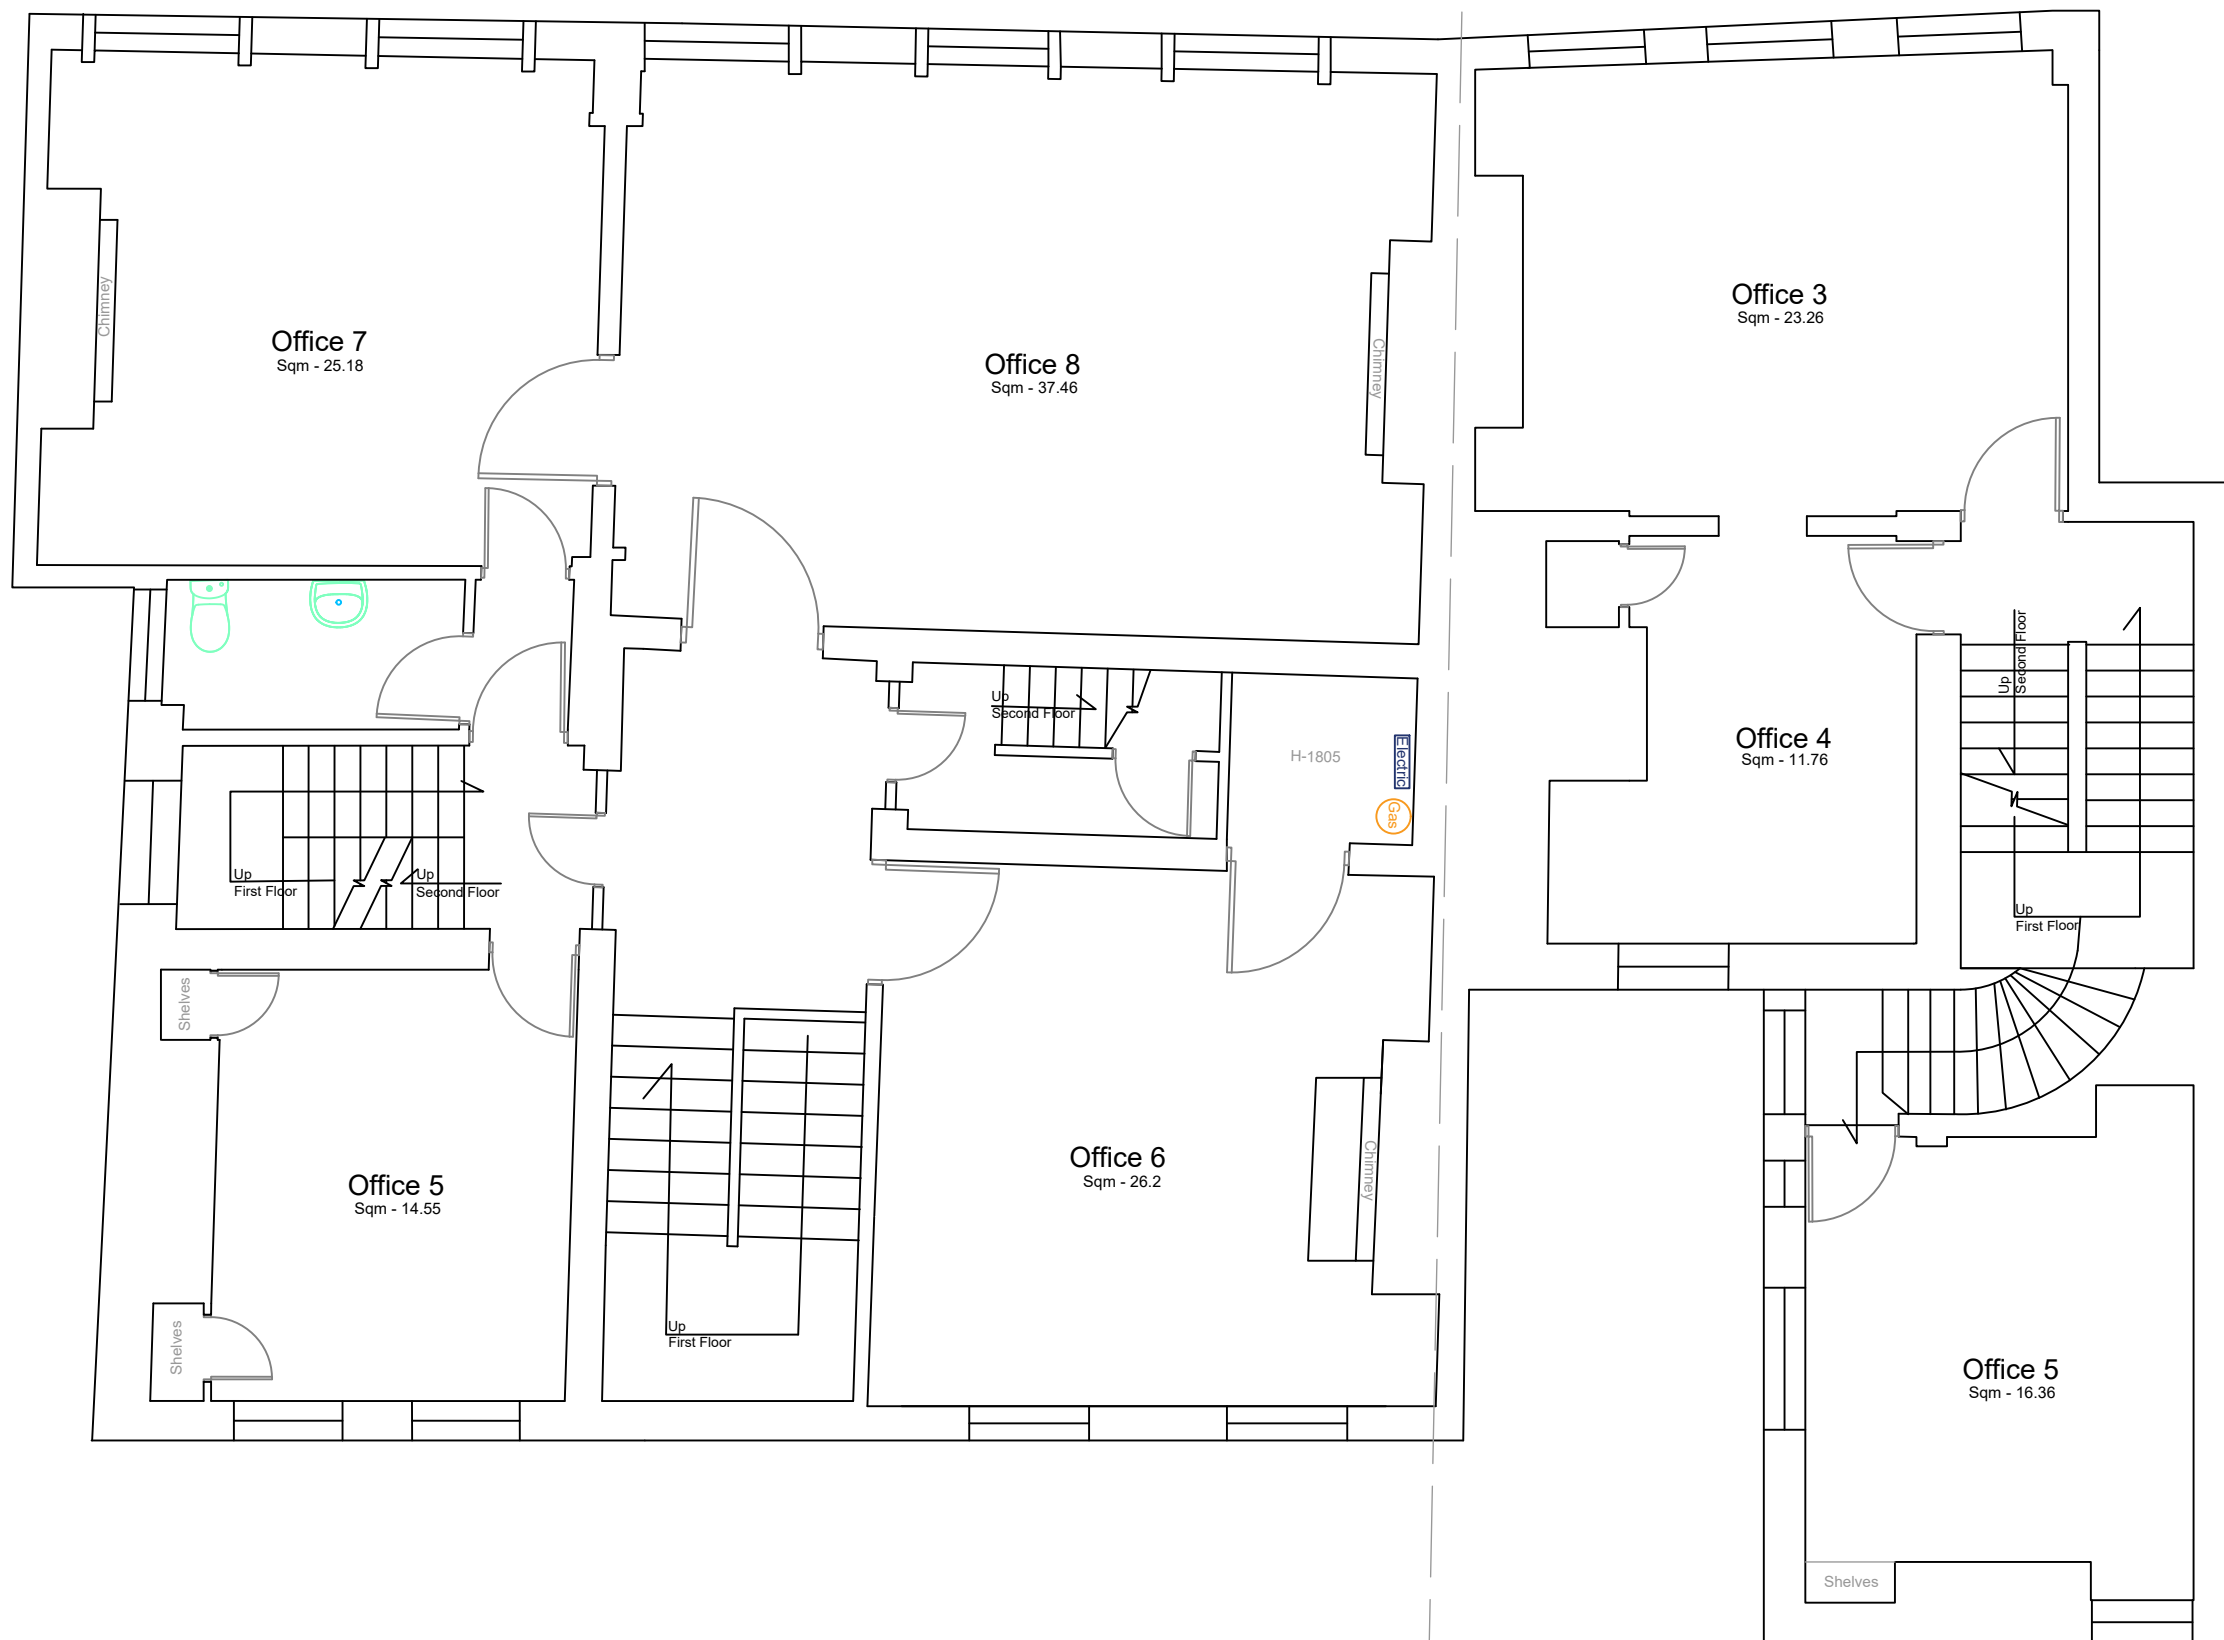


64 St James


66 St James

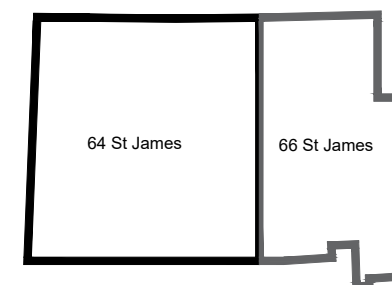


PROJECT TITLE:	64-66 St James Street	
	JOB NO: SJ-01	DRAWING NO: SJ-01-FF
DRAWING TYPE:	Floor Plan First Floor	
	Drawing Date: 10/02/2025	SCALE: NTS
DRAWN BY : 8 Ball Contractors		
8 BALL CONTRACTOR 1-5 Gregory Boulevard Road, Nottingham,NG76LB		

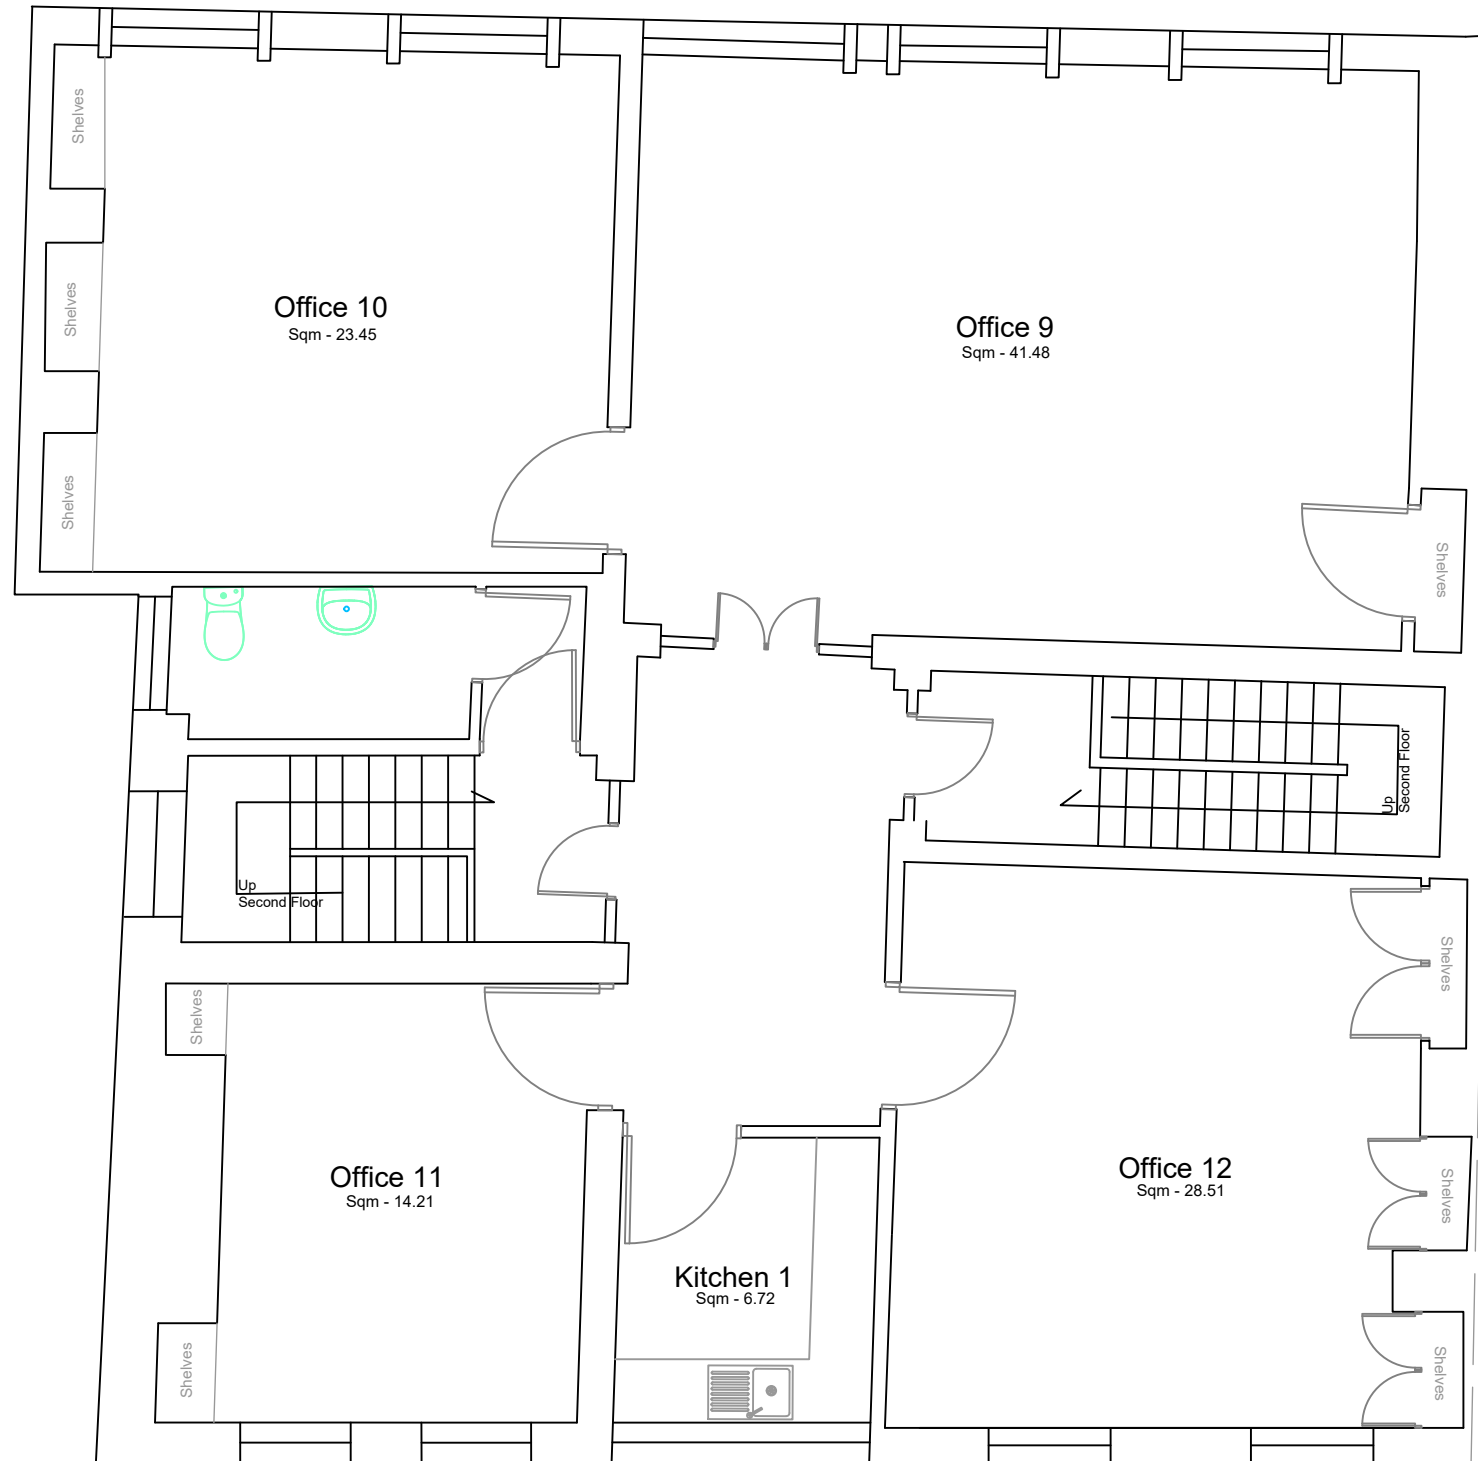

64 St James

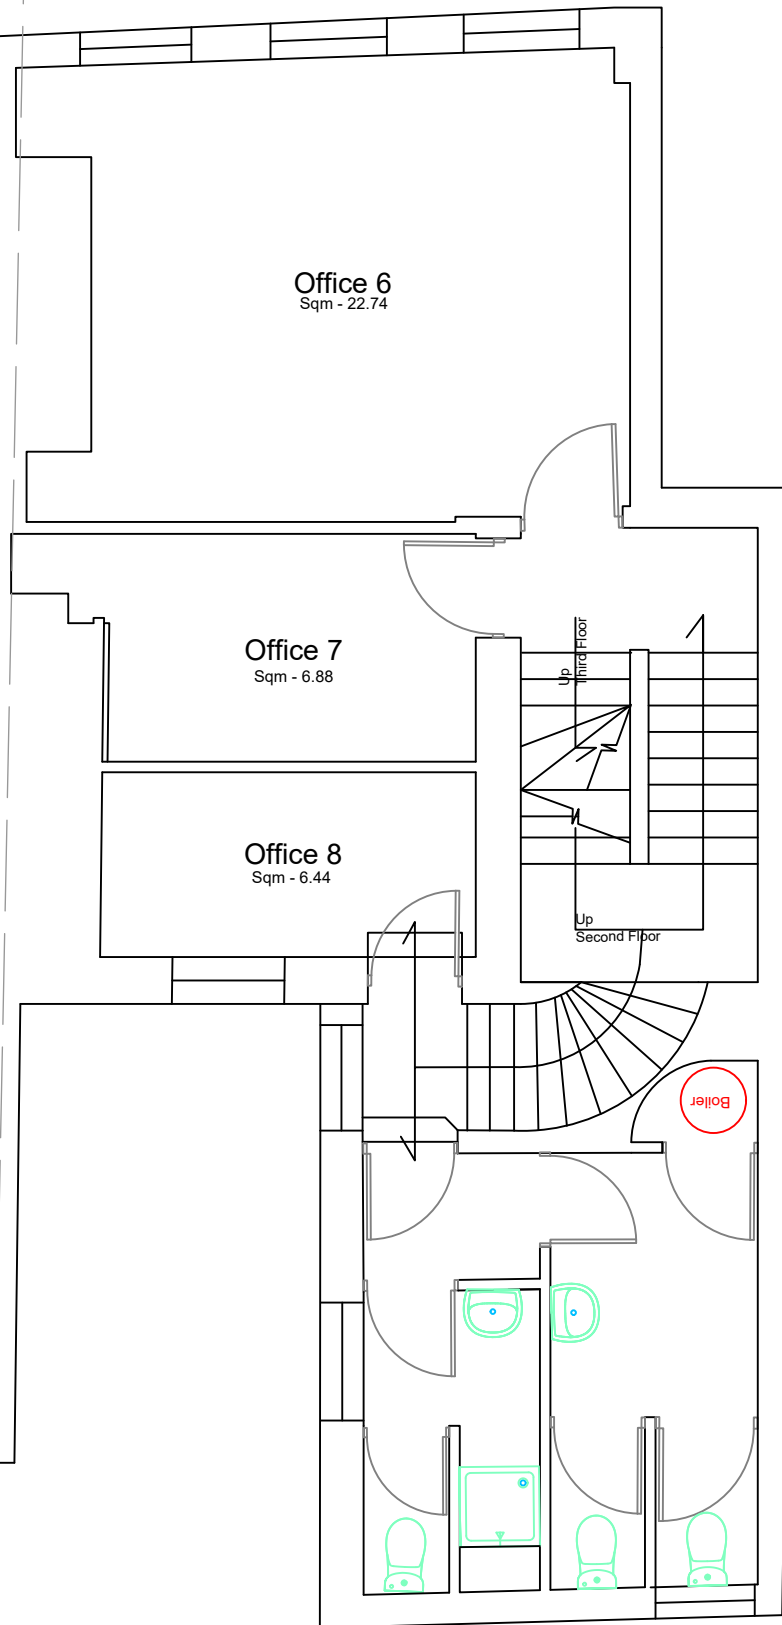


66 St James

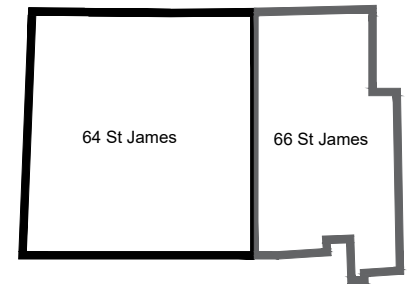

PROJECT TITLE:	64-66 St James Street	
	JOB NO: SJ-01	DRAWING NO: SJ-01-SF
DRAWING TYPE:	Floor Plan Second Floor	
DRAWN BY : 8 Ball Contractors	Drawing Date: 10/02/2025	SCALE: NTS
	8 BALL CONTRACTOR 1-5 Gregory Boulevard Road, Nottingham,NG76LB	



66 St James

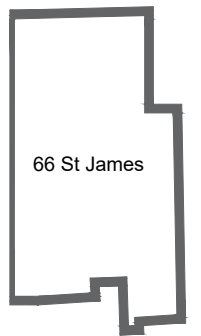

PROJECT TITLE:	64-66 St James Street	
	JOB NO: SJ-01	DRAWING NO: SJ-01-TF
DRAWING TYPE:	Floor Plan Third Floor	
	Drawing Date: 10/02/2025	SCALE: NTS
DRAWN BY : 8 Ball Contractors		
8 BALL CONTRACTOR 1-5 Gregory Boulevard Road, Nottingham,NG76LB		