



COPYRIGHT RESERVED
DO NOT SCALE FROM THIS DRAWING.
ALL DIMENSIONS TO BE CHECKED BY CONTRACTOR ON SITE.
SUPERVISOR TO BE NOTIFIED OF ALL DISCREPANCIES PRIOR
TO WORKS COMMENCING.


UNLESS OTHERWISE NOTED, WINDOWS, DOORS ETC FRAME DETAILS SHOWN ARE GENERIC. CLIENT/CONTRACTOR TO ADVISE WHEN SPECIFIC PRODUCTS ARE SELECTED, AS SOME VARIATION IN CONSTRUCTION DETAILING MAY RESULT. CONTRACTOR TO ADVISE OF ANY CONSTRUCTION DETAILING VARIATIONS PROPOSED, PRIOR TO INSTIGATING THESE WORKS.

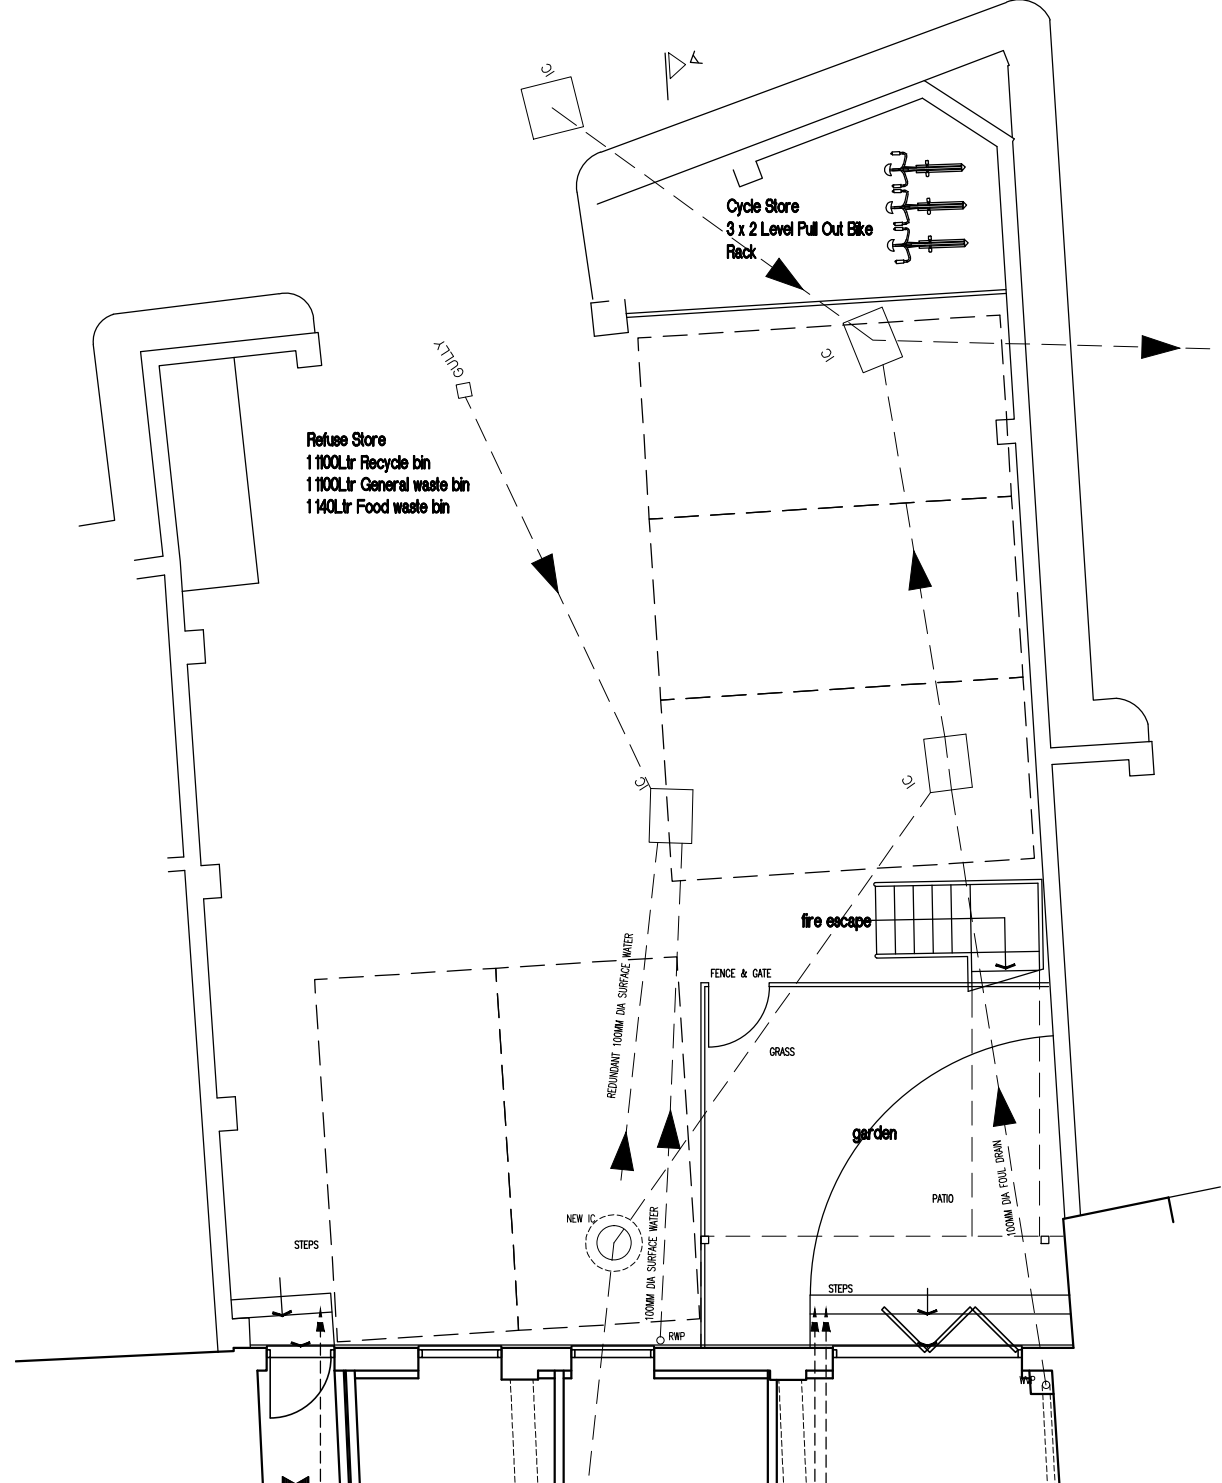


site plan 1:100

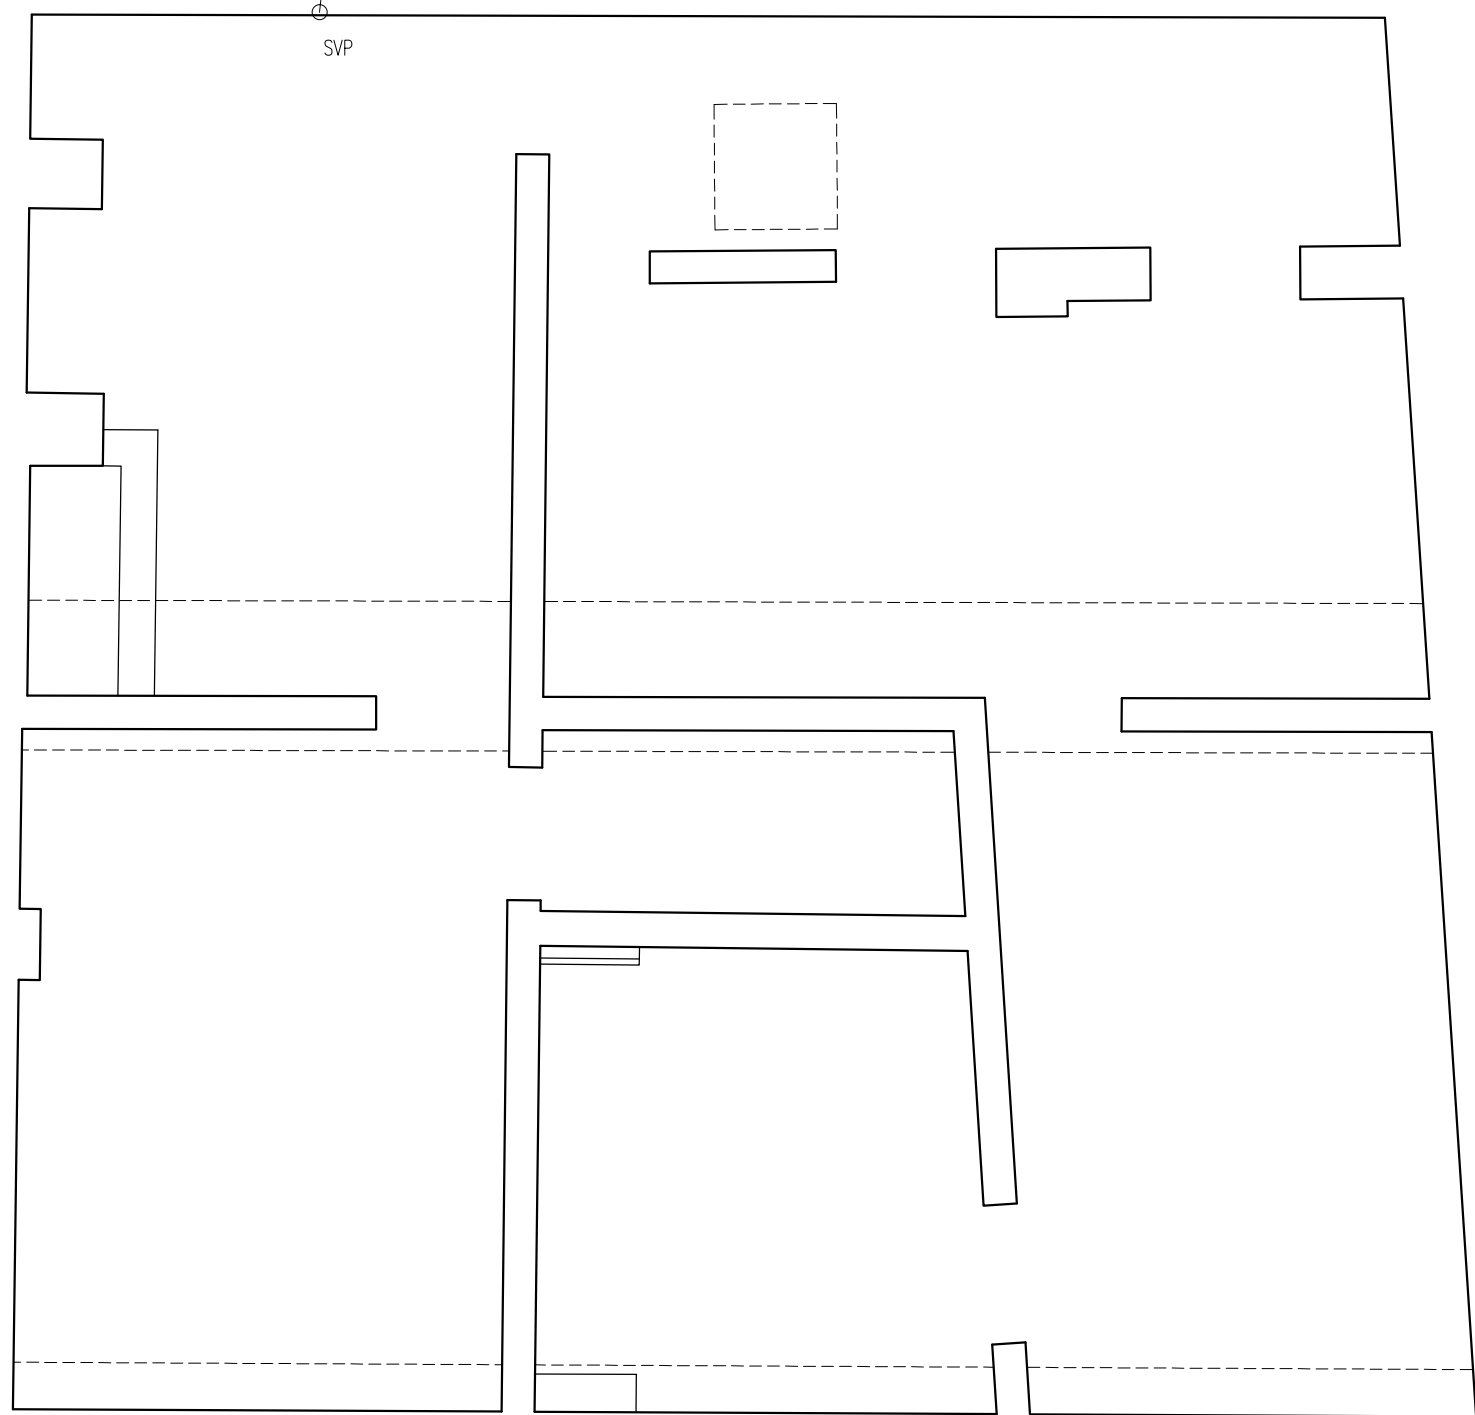

basement 1:50

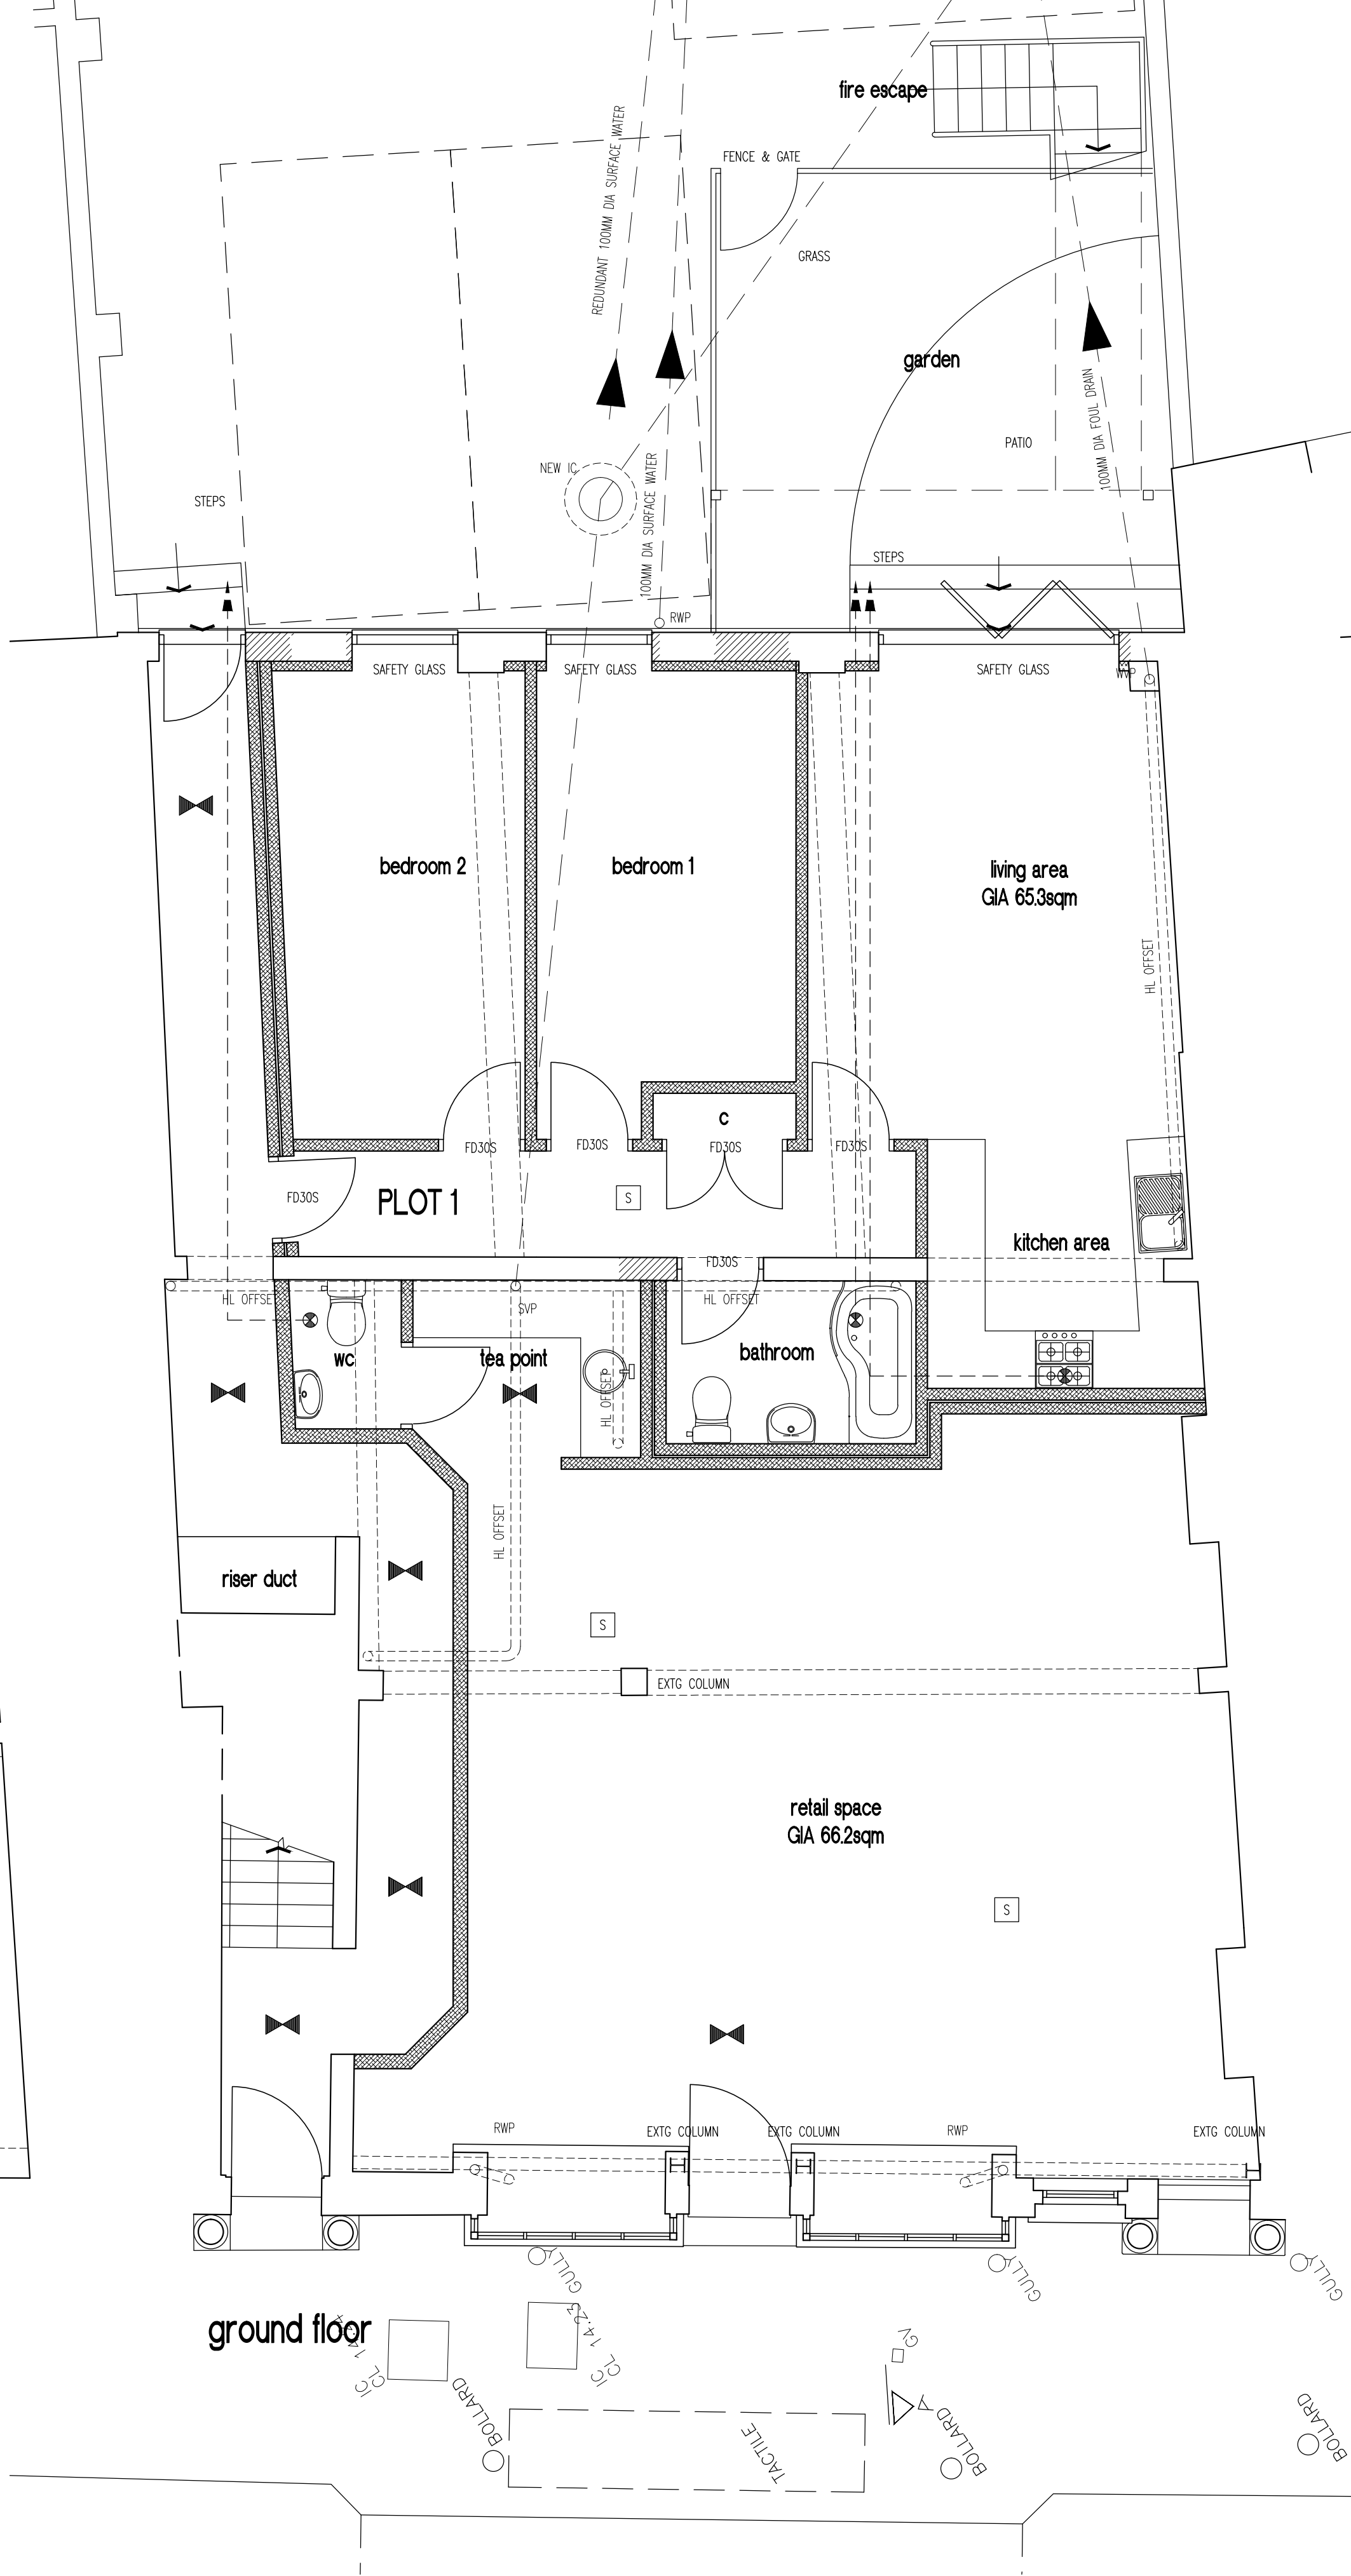

ground floor

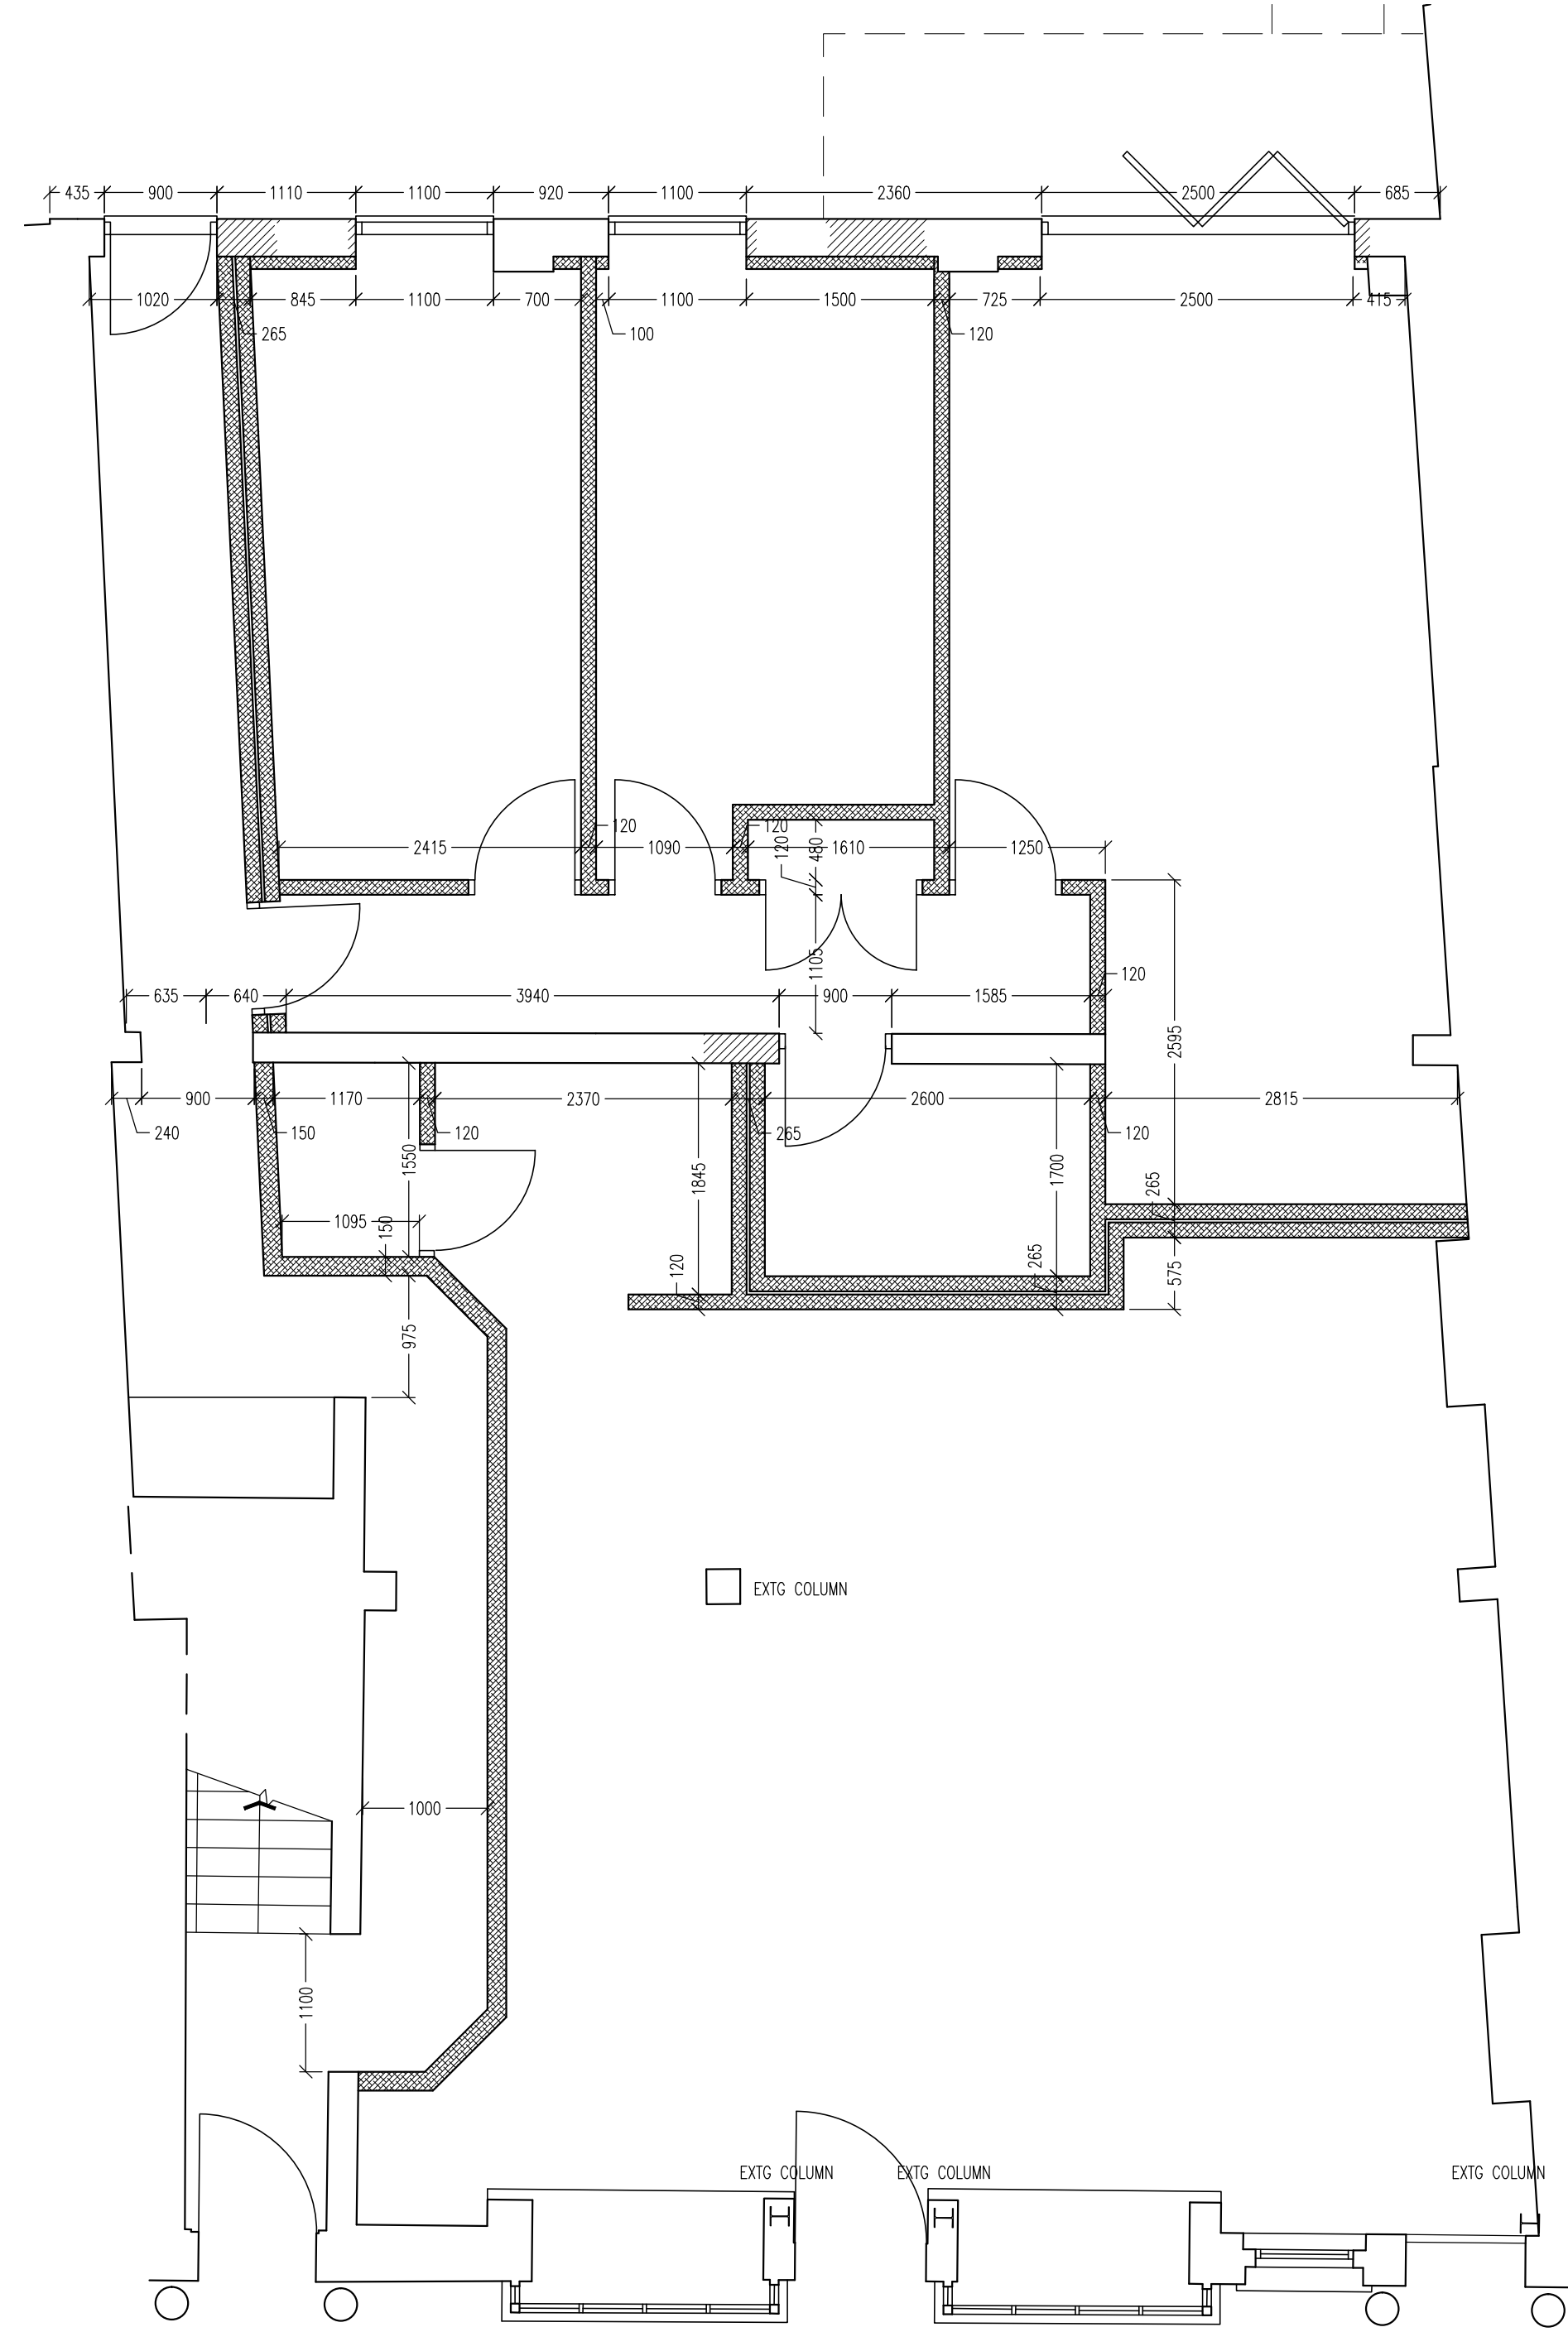

ground floor- setting out

E JUNE25 GENERAL REVISIONS
D JUNE25 GENERAL REVISIONS
C MAY25 MINOR REVISIONS
B MAY25 GENERAL REVISIONS
A MAY25 GENERAL REVISIONS

- J S DESIGNS -

Suite 3, West Hill House, West Hill
Dartford, Kent DA1 2EU
Tel: 01322 286506 Fax: 01322 286504
e mail: js.designs@btconnect.com
website: jsdesignsltd.co.uk

Client :

Atom Property Developments

Property Address :

118-120 Guildford Street
Chertsey

Drawing Title :

Proposed Basement
& Ground Floors & Site Plan

<i>Scale :</i>	<i>Date :</i>	<i>By :</i>
1:50/100	APR25	JPS

Drawing Number :	Amendment :
25006-01	E