




GENERAL NOTES:  
 1. THE CONTRACTOR SHALL BE RESPONSIBLE FOR OBTAINING ALL NECESSARY PERMITS AND APPROVALS FROM THE LOCAL AUTHORITIES.  
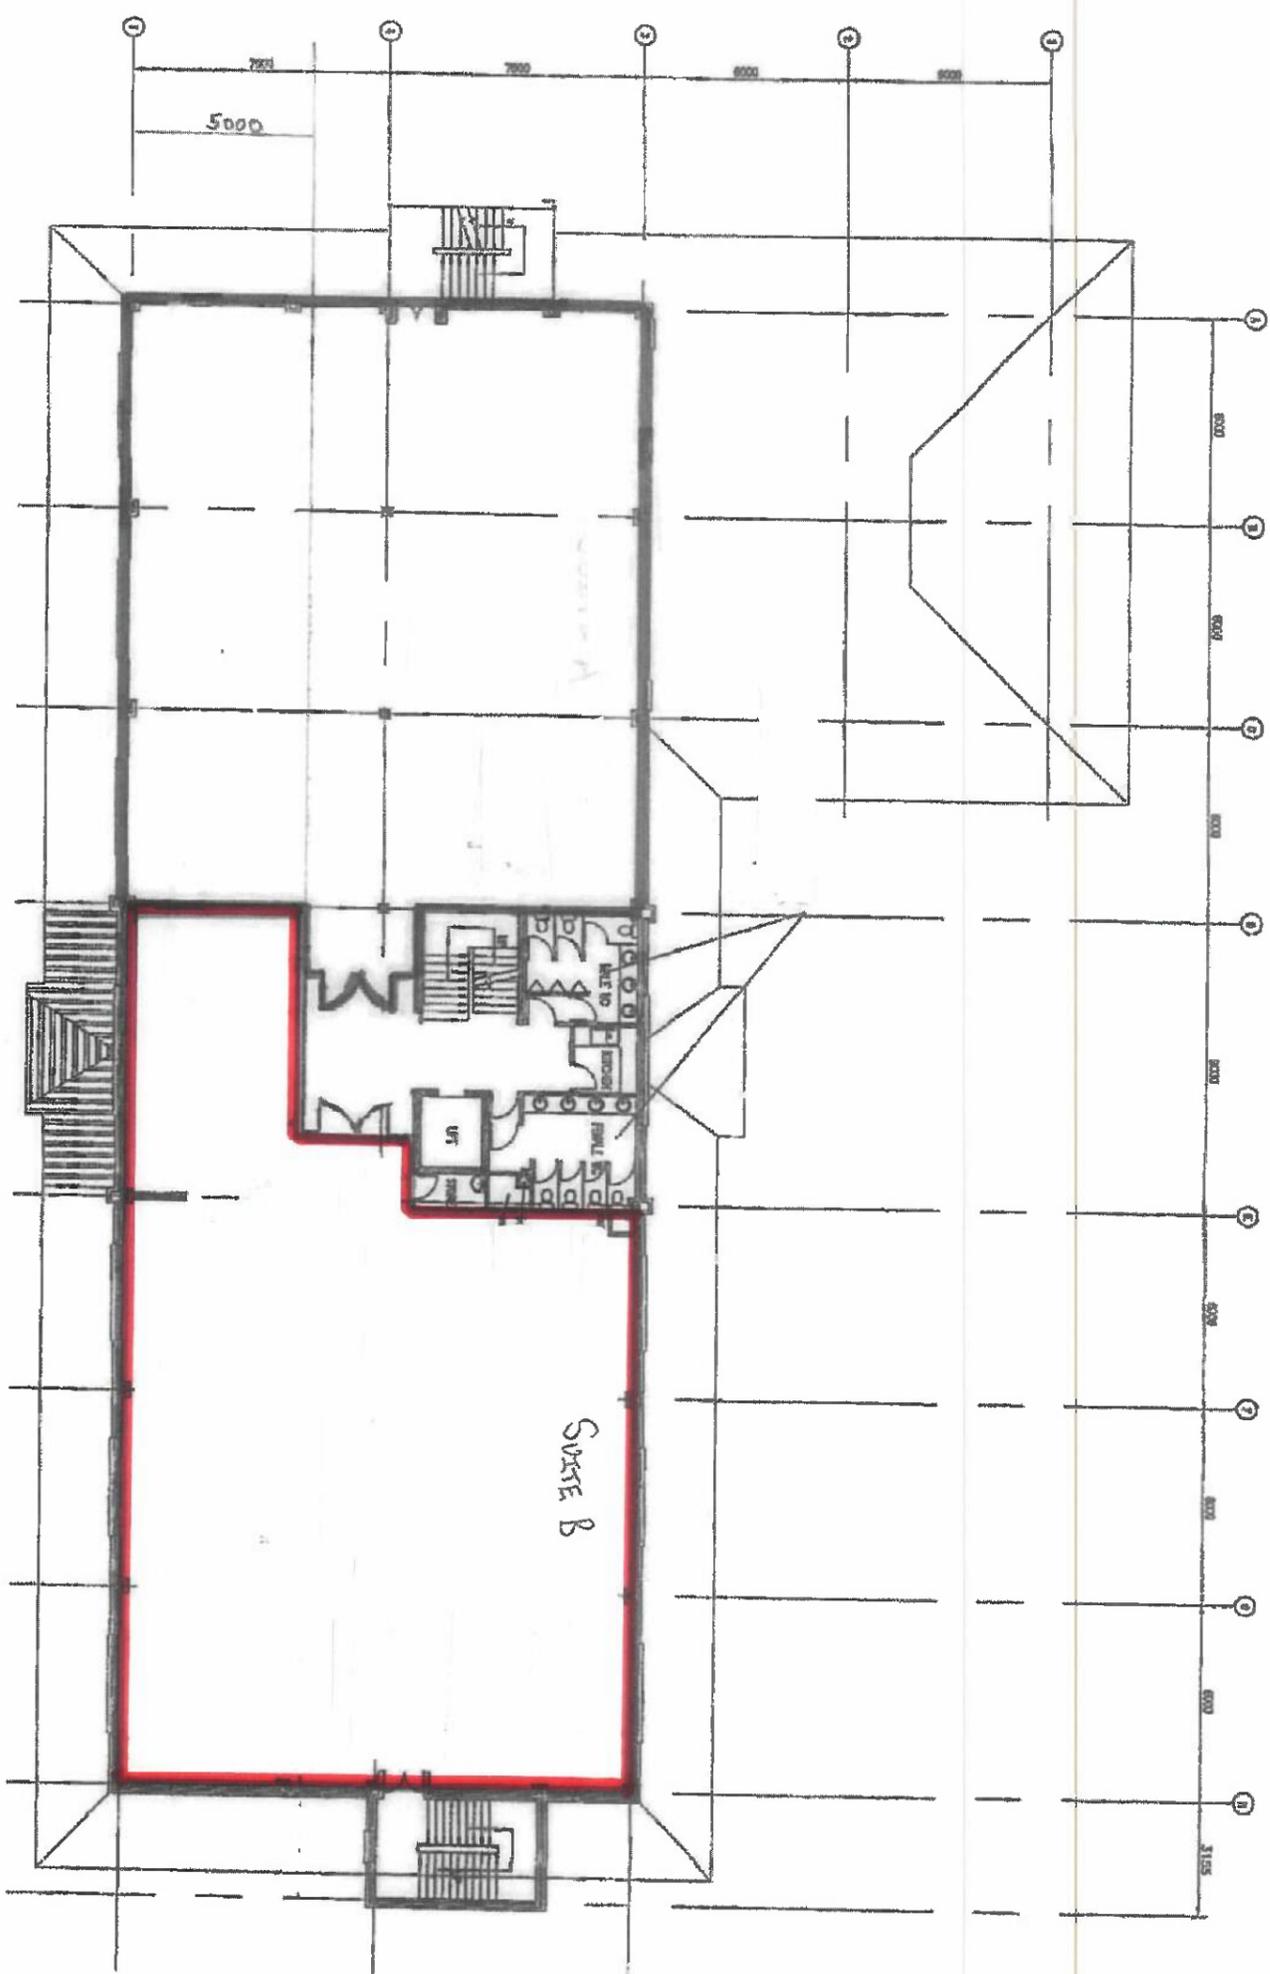

FIRST FLOOR PLAN

**INTERNAL PARTITIONS**  
 Partitions to consist of metal 70 'V' studs @ 600mm max c/c's with 12.5mm Gyproc wallboard fixed to both sides. Include 12.5mm moisture resistant boards to wall areas. Include 25mm Isover APR 1200 acoustic insulation between studs (refer to plans for locations of insulation).

A Rabbit's Minor modifications SF

**PLC**  
 Building Services  
 Commercial, Residential  
 Birmingham, UK  
 T: 0247 827 67 67  
 F: 0247 827 68 22  
 E: info@plcgroup.co.uk  
 www.plcgroup.co.uk

Premlis Marissa

Plan:  
 This Particular  
 Particular

Proposed First Floor Plan


**OPTION 1**

|           |            |           |            |
|-----------|------------|-----------|------------|
| Scale:    | 1:200      | Scale:    | 1:200      |
| Sheet:    | A          | Sheet:    | A          |
| Revision: | 1          | Revision: | 1          |
| Date:     | 14.02.2016 | Date:     | 14.02.2016 |

PLC ARCHITECTS  
 100, THE SQUARE, BIRMINGHAM, B1 1AA  
 TEL: 0247 827 67 67  
 FAX: 0247 827 68 22  
 EMAIL: info@plcgroup.co.uk  
 WWW: www.plcgroup.co.uk

NOTES

GENERAL NOTES:  
 1. THIS DRAWING IS TO BE READ IN CONJUNCTION WITH THE OTHER DRAWINGS IN THIS SET.  
 2. ALL DIMENSIONS ARE TO FACE UNLESS OTHERWISE SPECIFIED.  
 3. REFER TO A SEPARATE DOCUMENT FOR THE OPERATIONAL RISK REGISTER.  
 4. ALL WORKS OF MATERIAL INDICATED ON THIS DRAWING ARE TO BE TO THE LATEST APPLICABLE STANDARDS AND SPECIFICATIONS.  
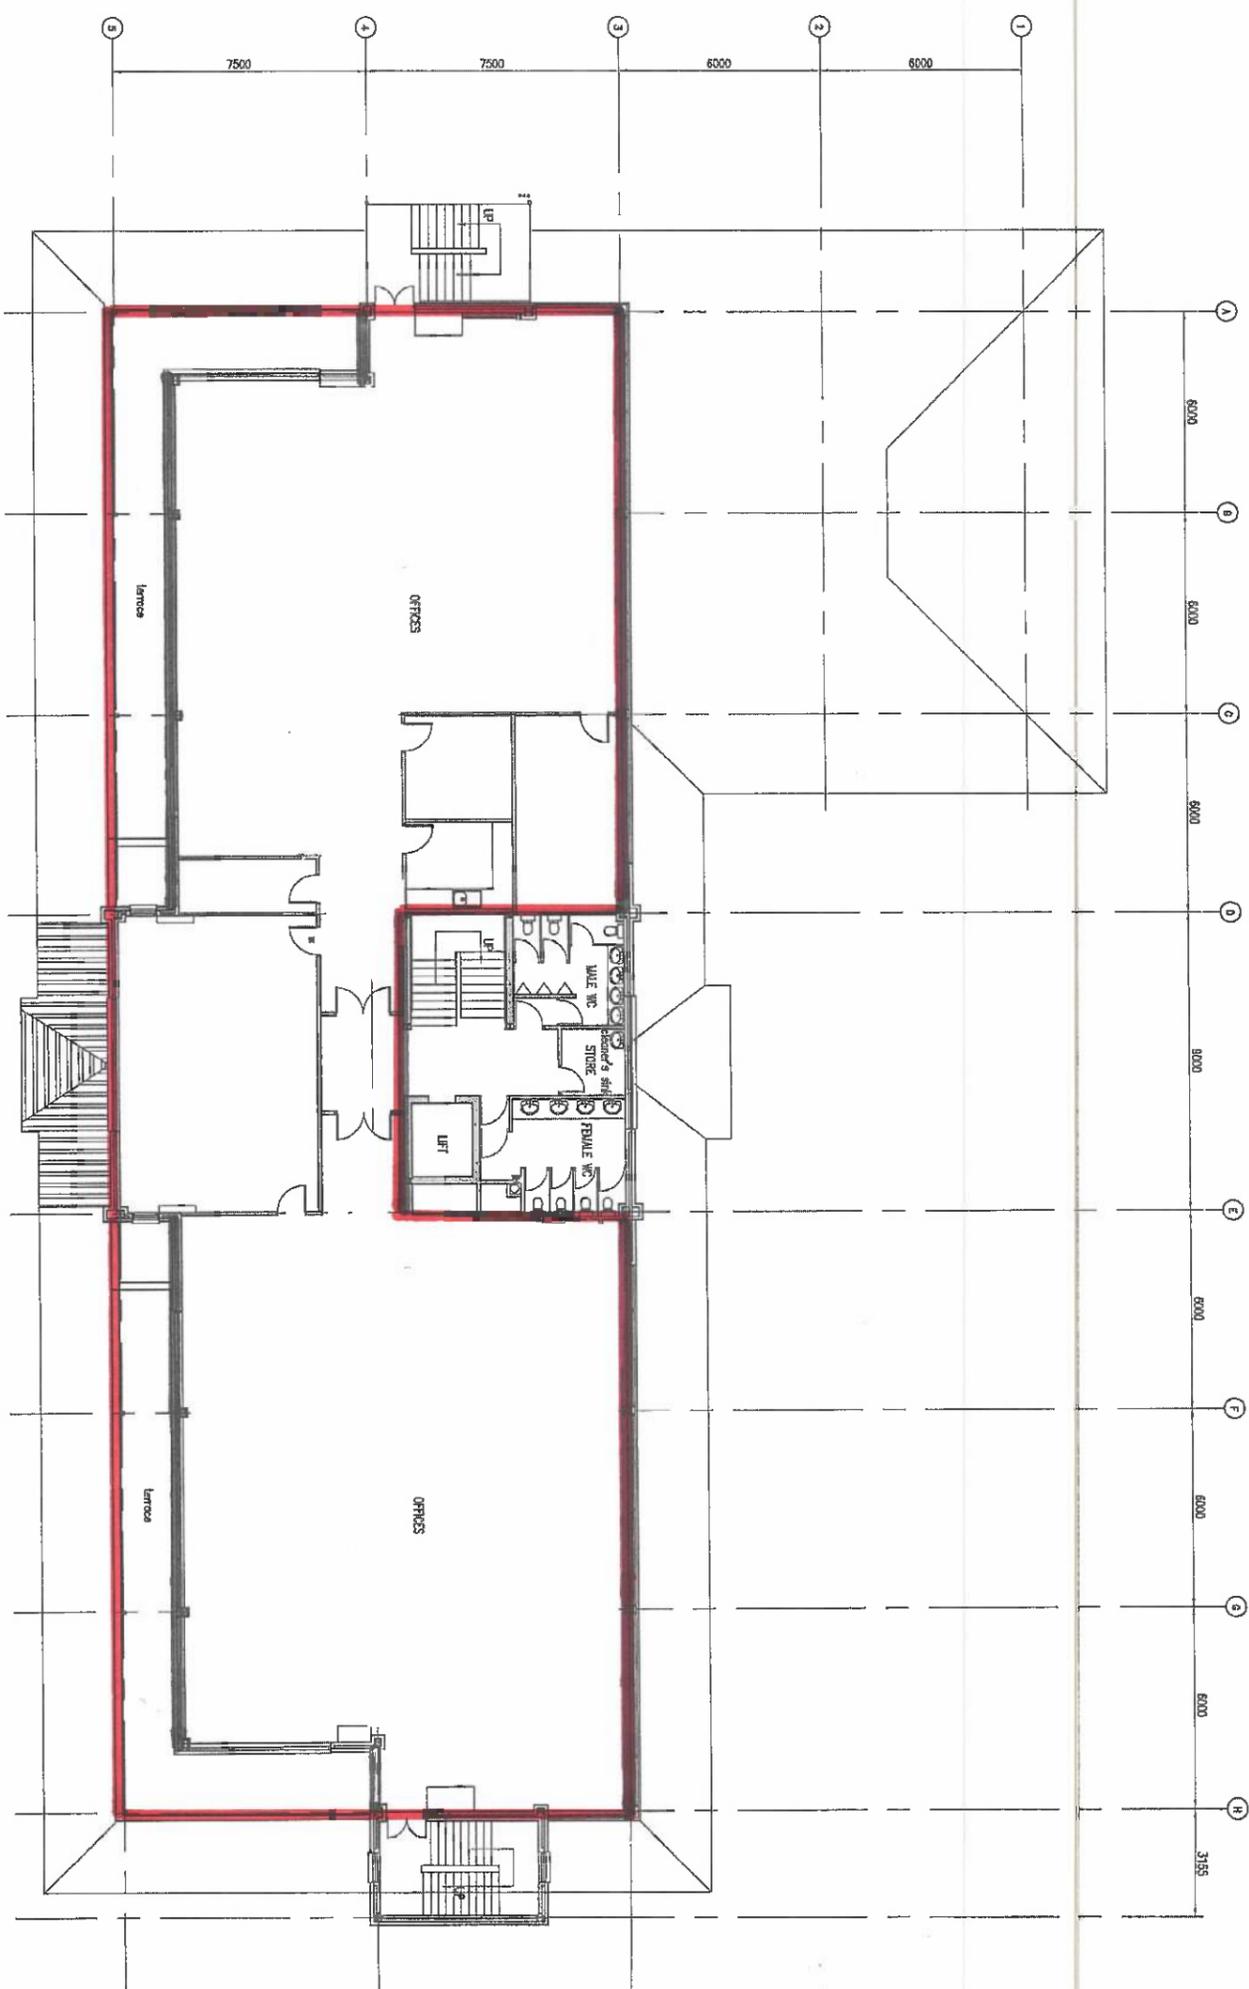

SECOND FLOOR PLAN

Project:  
The Port House

Drawing Title:  
Proposed Second Floor Plan

| Drawn By | Checked By | Design Date | Issue | Scale          |
|----------|------------|-------------|-------|----------------|
| 4/8/14   |            |             |       | 1:200 scale A3 |

14.2008.104  
 PLC ARCHITECTS  
 NOT TO BE SCALED. DIMENSIONS TO BE CHECKED ON SITE.  
 SCALING ONLY FOR LOCAL AUTHORITY PURPOSES.

**PLC**  
 Architects  
 8 RICHMOND STREET  
 SYDNEY NSW 2011  
 Tel: (02) 927 55 333  
 Fax: (02) 927 55 222  
 Email: [info@plcarchitects.com](mailto:info@plcarchitects.com)  
 Website: [www.plcarchitects.com](http://www.plcarchitects.com)

Client:  
Premier Matras