
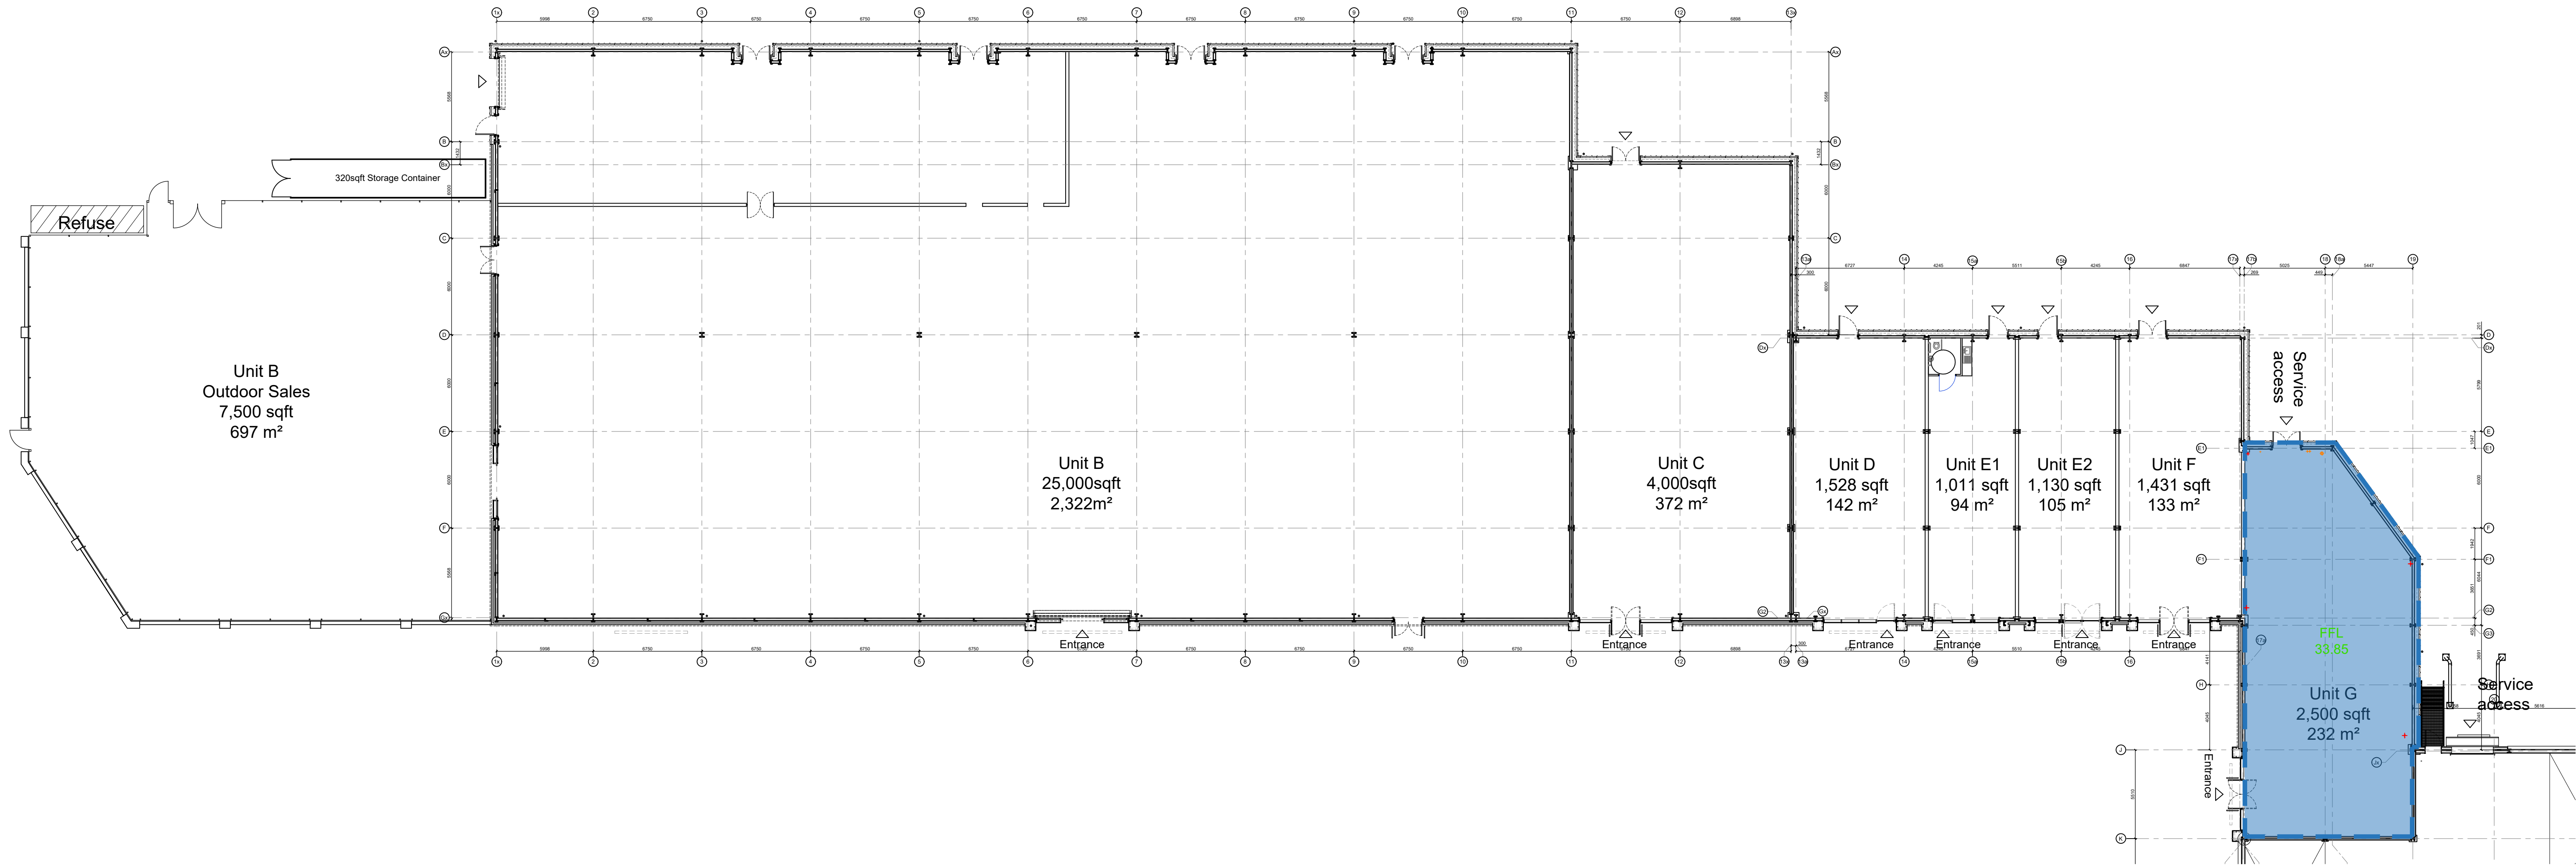


1. Do not scale this drawing - if in doubt ask.
2. All sizes to be checked on site prior to construction.
3. This drawing is the copyright of the author.

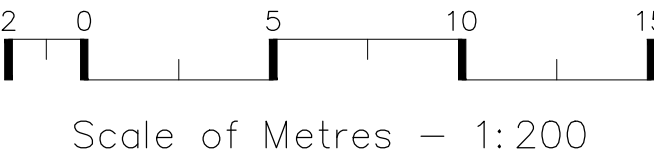

smith design associates

Glasgow Leatherhead Dumfries
14 Lynedoch Crescent, Glasgow G3 6EQ
glasgow@smithdesign.co.uk
0141 353 3501
www.smithdesign.co.uk

client London & Scottish Investments

project Retail Development
Glasgow Road, Barrhead

drawing Unit G Lease
Proposed Floor Plan original size A1

scale 1:200 drawn LM

date 16.05.22 checked

status INFORMATION passed

job no. G2586 drawing no. LP-200G-2 revision A