


SUBSTATION TO BE RELOCATED

BLOCK C : 12NR 98SQM INDUSTRIAL UNITS.  
 BLOCK D : 6BR 98SQM INDUSTRIAL UNITS  
 30 CAR PARKING SPACES AND 2 No. ELECTRIC CAR CHARGING POINTS.  
 Phase 2 Site area 10236m<sup>2</sup>  
 SECURE CYCLE STORAGE PROVIDED FOR 31no CYCLES MINIMUM

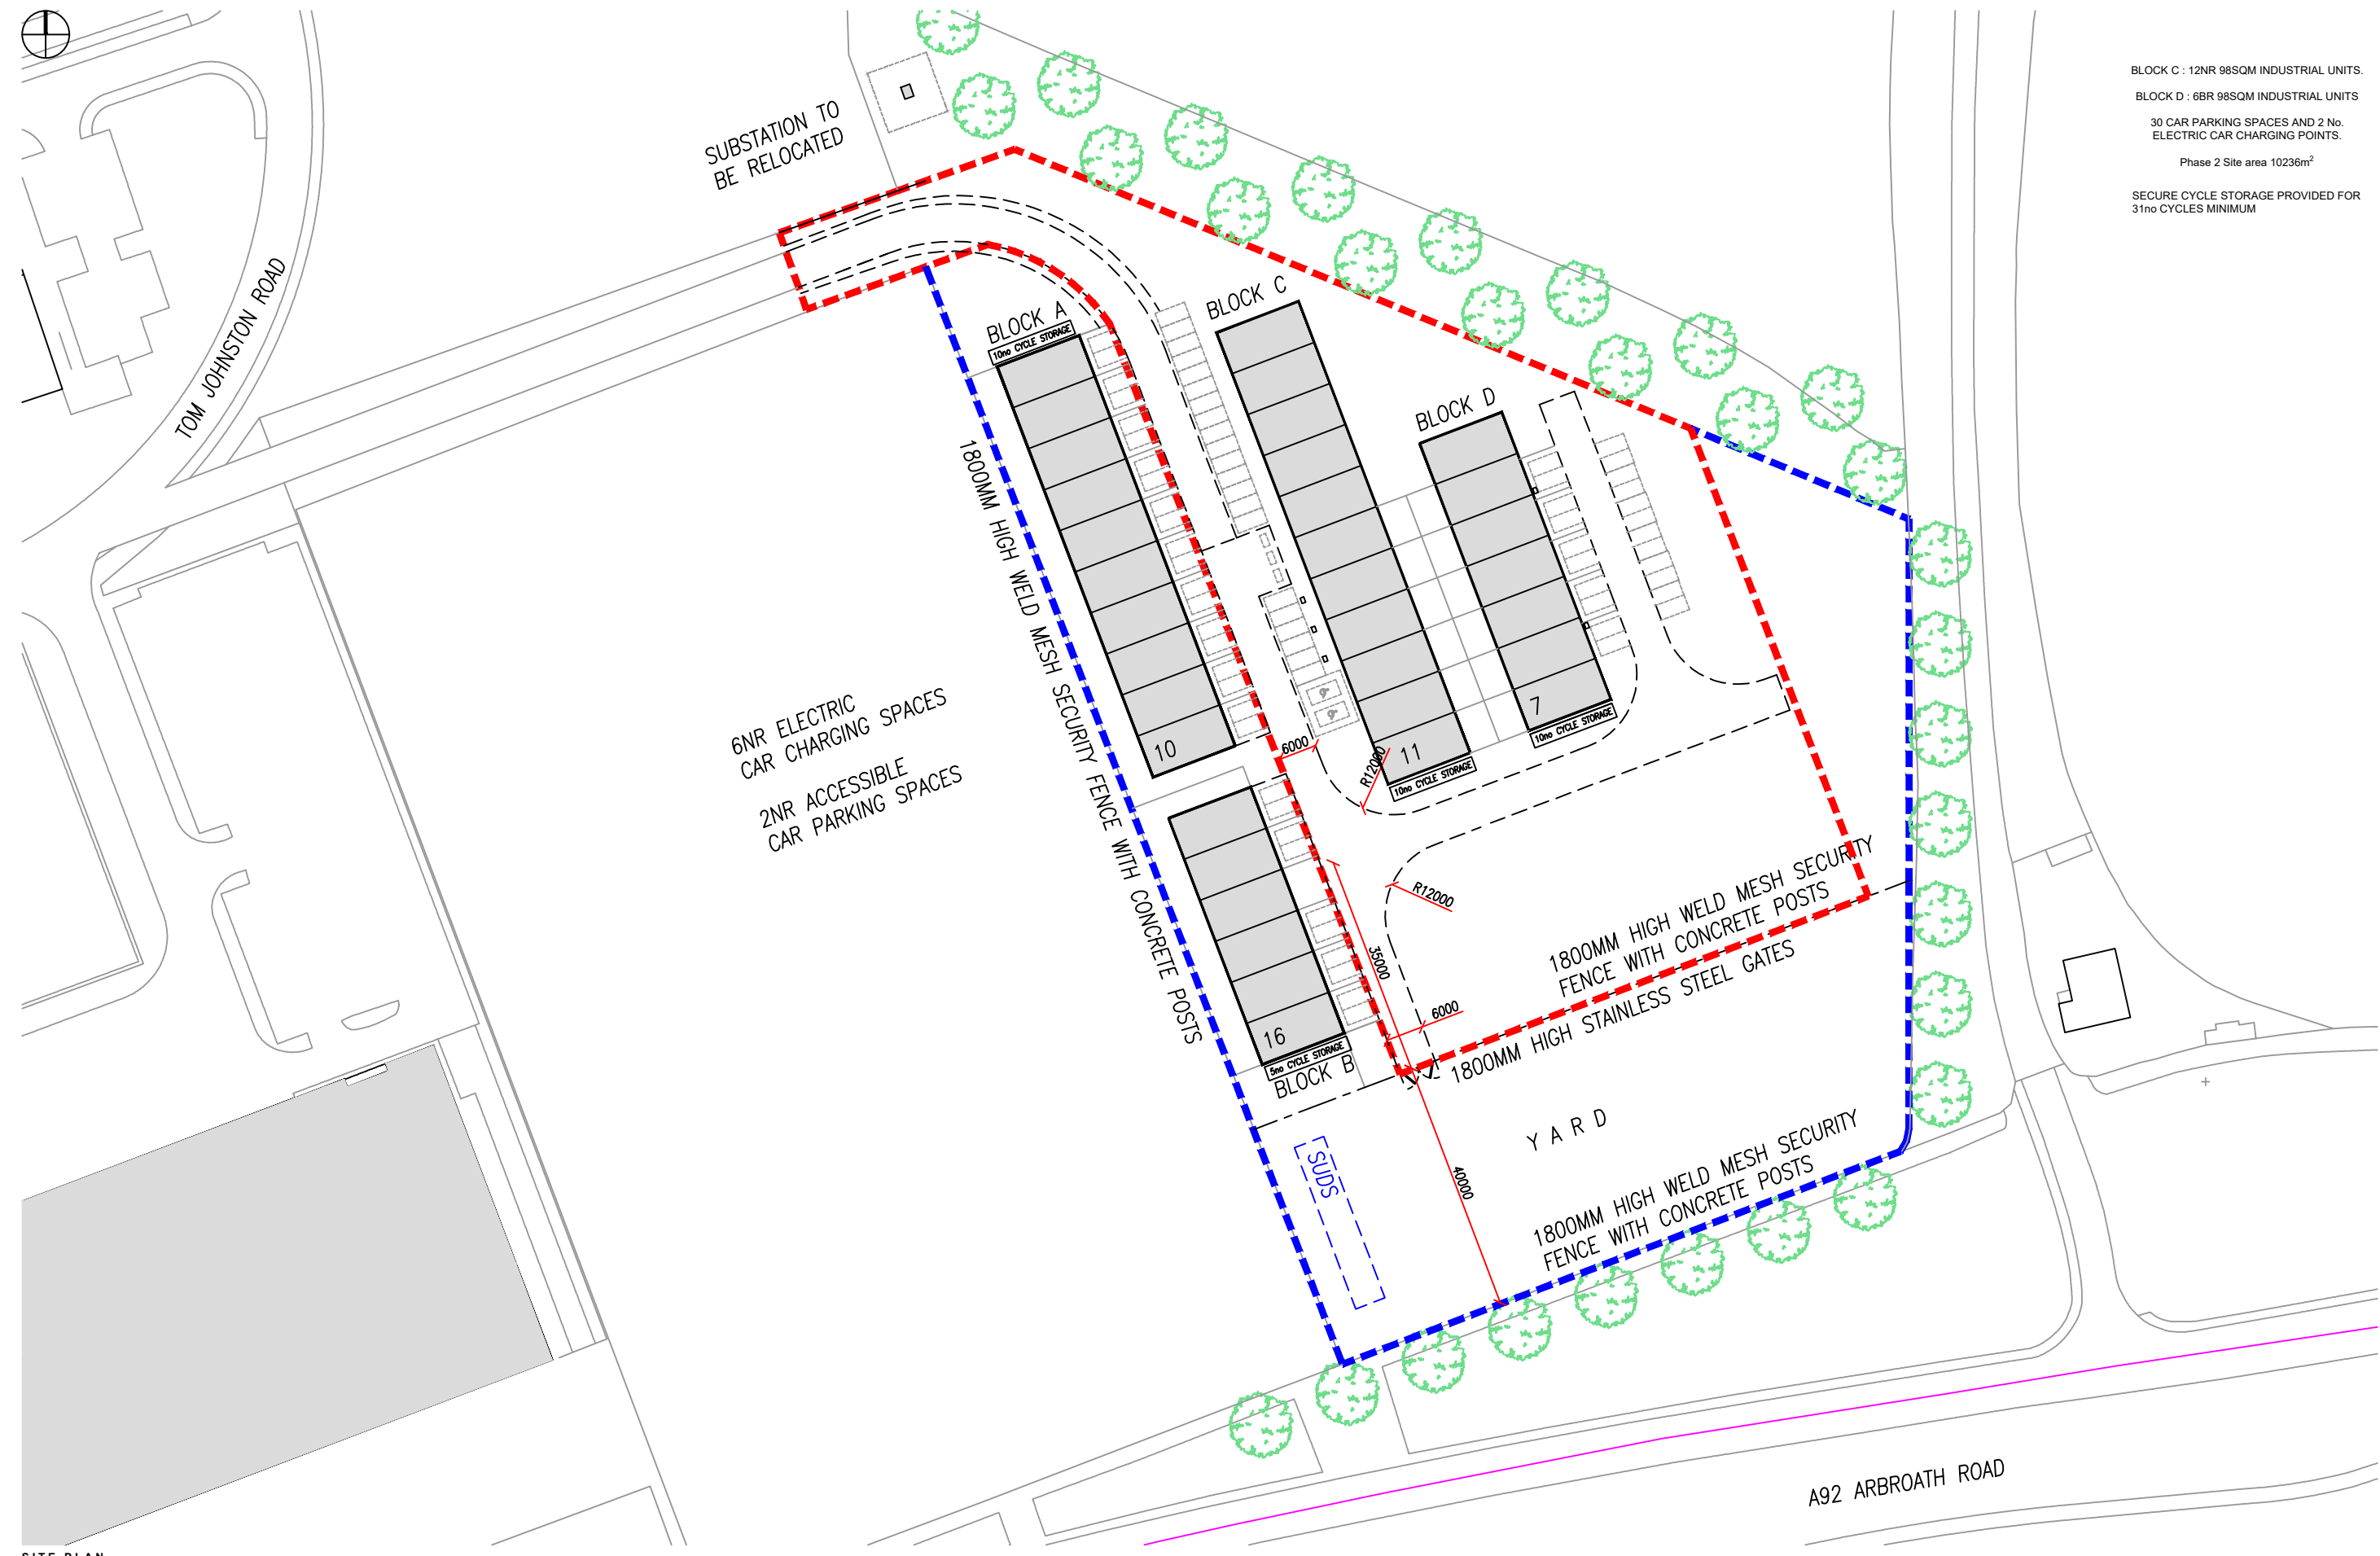

**SITE PLAN**  
 SCALE 1:500

**PLANNING**

Job Title:  
 PROPOSED INDUSTRIAL UNITS AND ASSOCIATED OFFICES LAND EAST OF TOM JOHNSTON ROAD, DUNDEE, DD4 8XD  
 Drawing Title:  
 PROPOSED SITE PLAN- Phase 2

Des. No.  
 1000.000.03  
 Date:  
 APRIL 2019  
 Scale:  
 1:200 @ A2

B 2020.01.09 GENERAL REVISIONS SR  
 Rev. Date. Description. Initial.

IAS DUNDEE LTD.  
 Scaffolding design and build contractors.  
 18 Tom Johnston Road,  
 Dundee,  
 DD4 8XD  
 Dundee Tel: 01382 770050  
 e-mail: info@iasdundeeimltd.co.uk  
 www.iasimltd.co.uk