

132 Royal College St,  
Camden, NW1 0TA


134 Royal College St,  
Camden, NW1 0TA

136 Royal College St,  
Camden, NW1 0TA

132 Royal College St,  
Camden, NW1 0TA


134 Royal College St,  
Camden, NW1 0TA

136 Royal College St,  
Camden, NW1 0TA

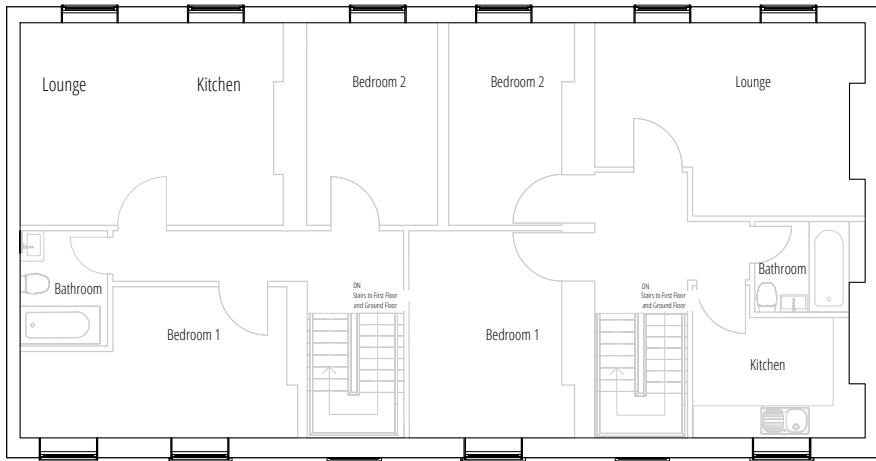


1 Second Floor Plan  
1:100

Key  
Circulation

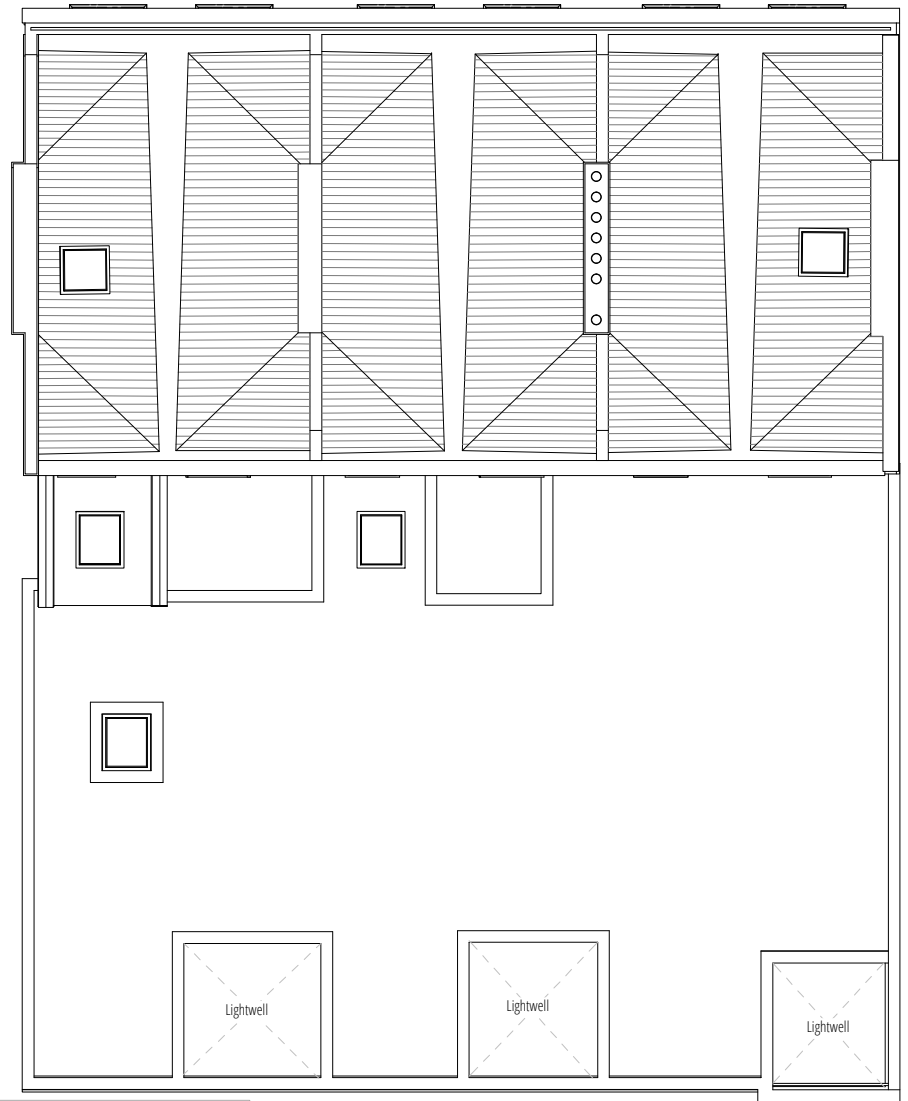

2 Proposed Roof Plan  
1:100

NOTES:  
 1. THIS DRAWING IS COPYRIGHT AND MUST NOT BE REPRODUCED IN WHOLE OR IN PART WITHOUT WRITTEN PERMISSION OF GAA DESIGN.  
 2. THIS DRAWING REPRESENTS DESIGN INTENT AND CONCEPT ONLY. HENCE IT CAN BE SCALED FOR PLANNING PURPOSES ONLY.  
 3. THIS DOCUMENT AND ALL ASSOCIATED DOCUMENTS ARE PREPARED FOR SPECIFIC SITE AND SCHEME AND INCORPORATE CALCULATIONS AND ASSUMPTIONS AVAILABLE FROM THE CLIENT AT THE TIME OF DRAFTING.  
 4. THE RECIPIENT AGREES TO PROTECT THE CONTENTS FROM DISSEMINATION AND DISSEMINATION EXCEPT AS REQUIRED FOR THE SPECIFIC CLIENT NAMED, WITHOUT THE WRITTEN PERMISSION OF THE DESIGNER.  
 5. USE OF THIS DESIGN IS GRANTED TO THE CLIENT FOR THE SPECIFIC AND NAMED EVENT ONLY.  
 COPYRIGHT © 2019

 

PROJECT NAME  
132 Royal College Street,  
 DRAWING TITLE  
Second Floor Plan and Proposed Roof Plan  
 PROJECT NUMBER 19023 SCALE 1:100  
 STAGE For Stage Approval

DOCUMENT NUMBER  
19023-GAA-A1-Z-DR-F-2052  
 DATE 05/04/2023  
 STATUS Rev No. S4 P01  
 DRAWN RP  
 CHECK CS  
 REVISIONS SB SB

