



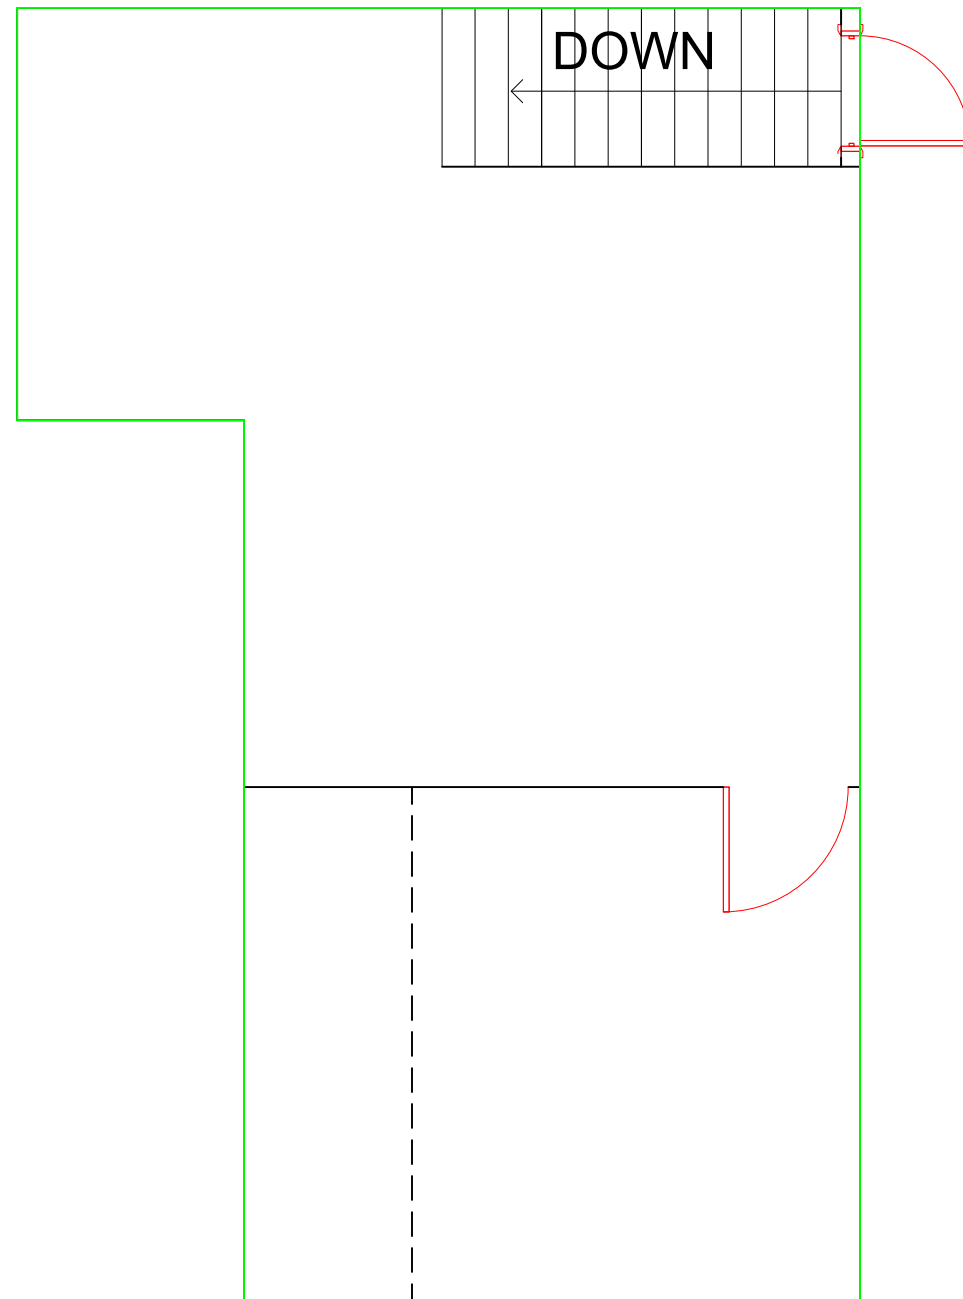

GROSS AREA
38.93sq.m.

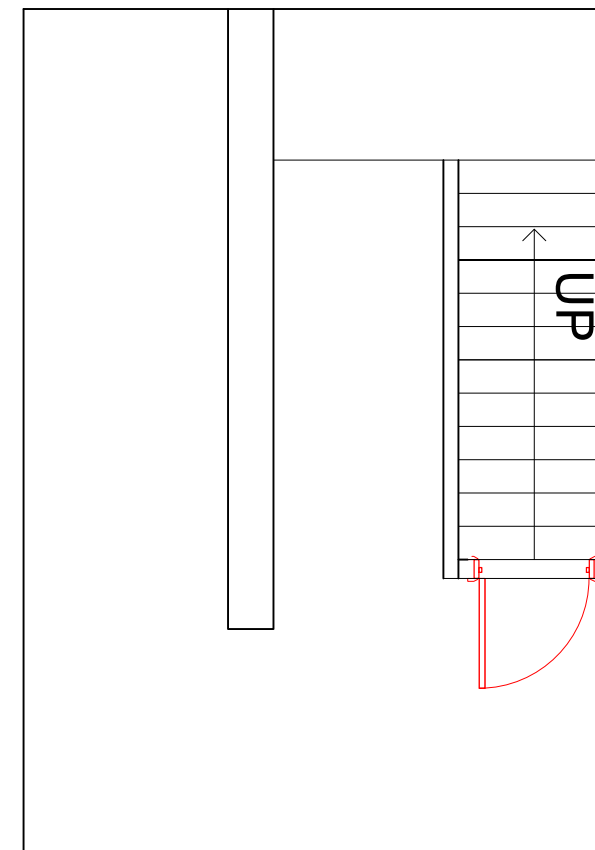

LOCATION	16/17 Framlington Place Basement Level
----------	---

PROJECT	Space Utilisation Drawings
---------	----------------------------

TITLE	Existing Floor Plan
-------	---------------------


The Newcastle upon Tyne Hospitals
NHS Foundation Trust

The Freeman Hospital High Heaton Newcastle upon Tyne NE7 7DN	Campus for Ageing & Vitality Westgate Road Newcastle upon Tyne NE4 6BE	Royal Victoria Infirmary Queen Victoria Road Newcastle upon Tyne NE1 4LP
--	--	--

Main Hospital Tel:- 0191 2336161
E-mail:- cad.newcastle@nuth.nhs.uk

SCALE NTS	DATE 19.01.10	DRAWN BY DC	CHECKED
--------------	------------------	----------------	---------

FILE REF	M:\1-Space Utilisation\Trust Properties\16-17 Framlington Place
----------	---

DRAWING No.		REVISION
-------------	--	----------