


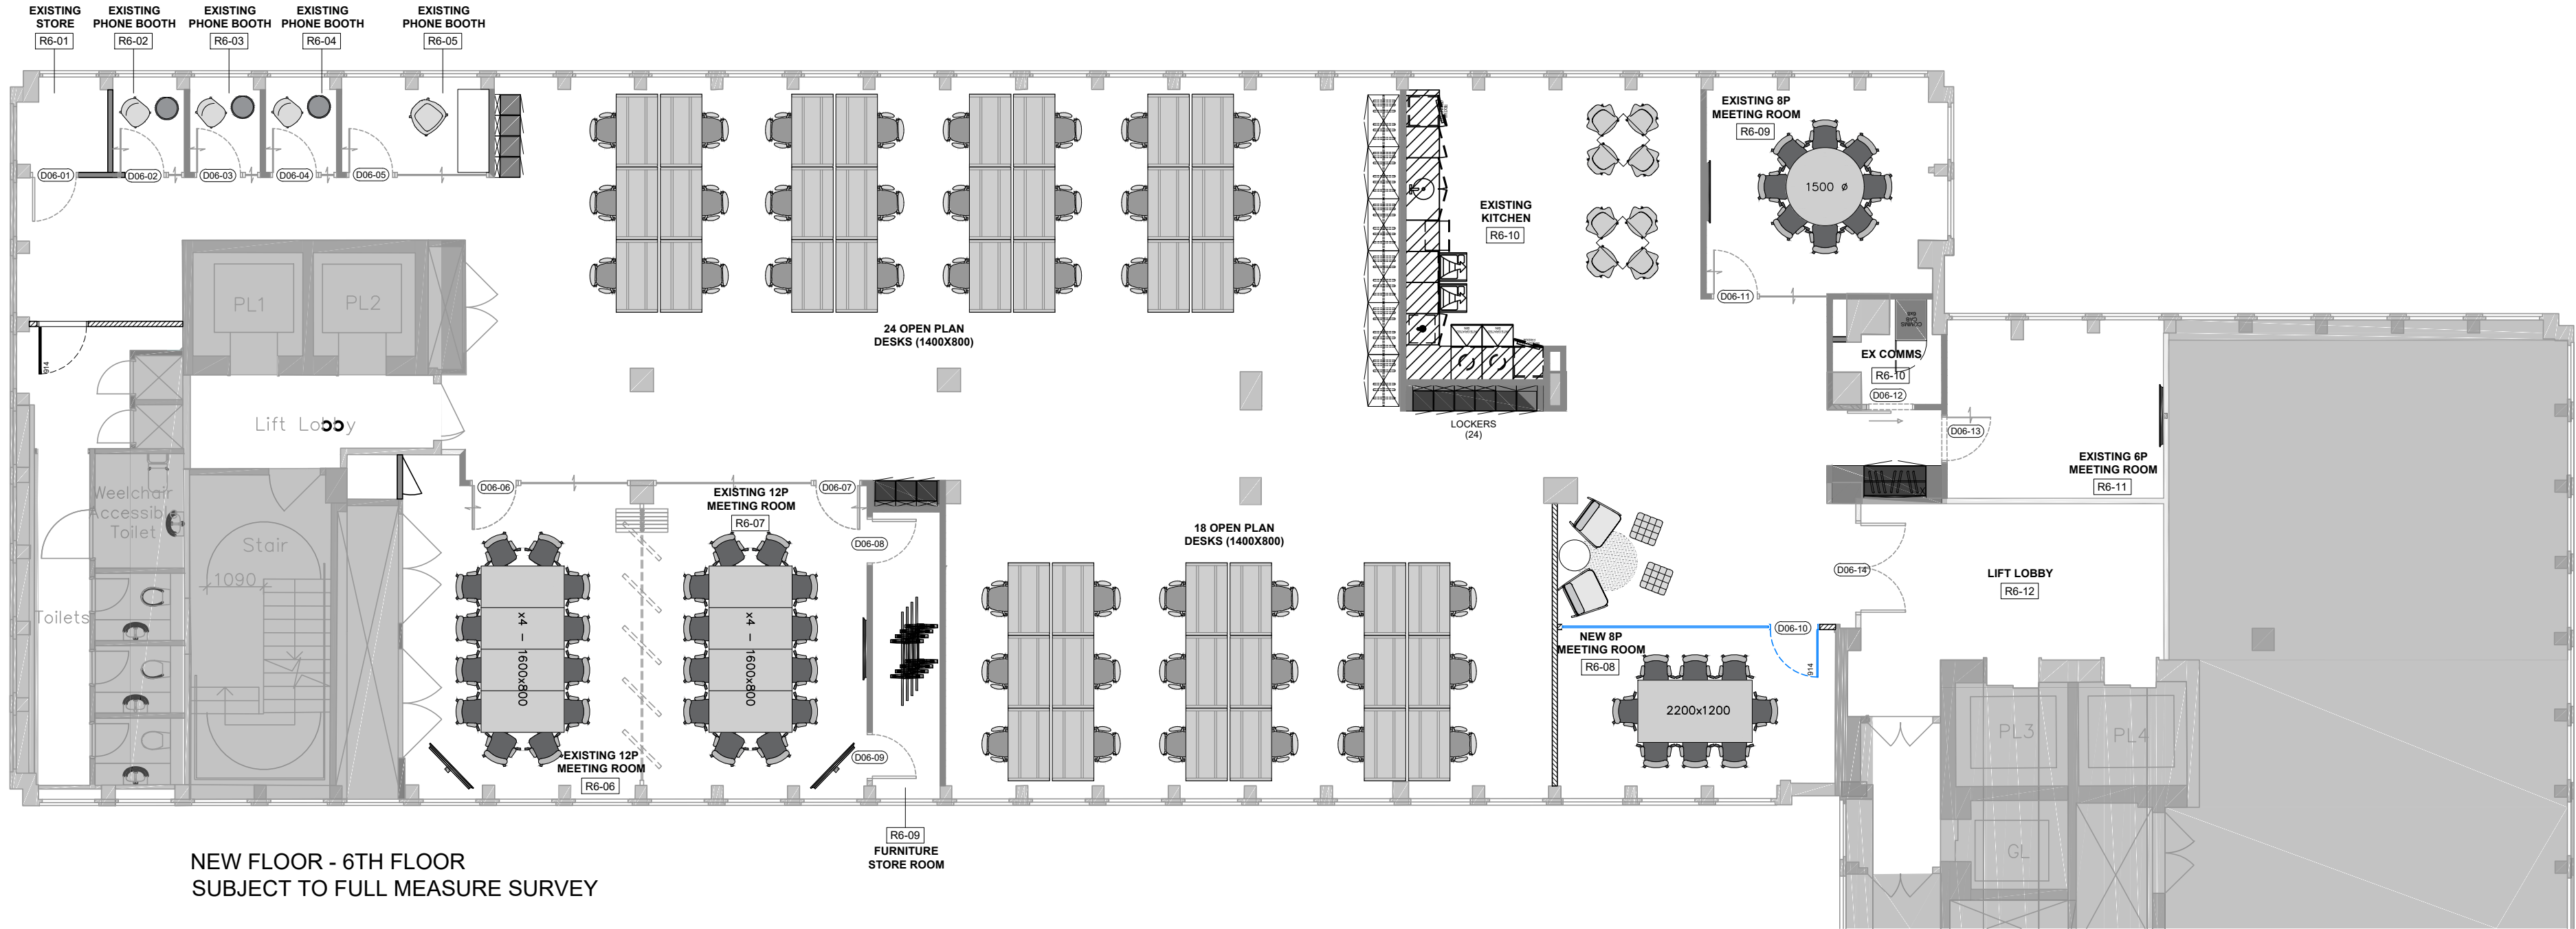

NEW FLOOR - 6TH FLOOR
SUBJECT TO FULL MEASURE SURVEY

NOTES

THIRDWAY INTERIORS DO NOT ACCEPT LIABILITY FOR ANY ERRORS AND OMISSIONS ARISING FROM THE PREPARATION OF BASE BUILD DRAWINGS WHICH ARE DERIVED FROM ORIGINAL MATERIAL PROVIDED BY OTHERS.

ALL DISCREPANCIES ARE TO BE REPORTED TO THIRDWAY INTERIORS.

GRID LINES ARE FOR REFERENCE PURPOSES ONLY.

ALL DIMENSIONS TO BE VERIFIED BY CONTRACTOR ON SITE PRIOR TO ANY WORKS COMMENCING.

DO NOT SCALE FROM THIS DRAWING.

THIS DOCUMENT IS THE PROPERTY OF THIRDWAY INTERIORS. COPYRIGHT IS RESERVED BY THEM, AND THE DRAWING IS ISSUED ON THE CONDITION THAT IT IS NOT COPIED, REPRODUCED OR RETAINED BY, NOR DISCLOSED TO ANY UNAUTHORISED PERSON, EITHER WHOLLY OR IN PART, WITHOUT THE CONSENT IN WRITING FROM THIRDWAY INTERIORS.


©THIRDWAY INTERIORS

GENERAL KEY:


Some symbols shown may not appear in drawing, and may not be to scale. Drawing to be printed in colour.

Landlord Areas / NO WORKS


EXISTING FIT-OUT

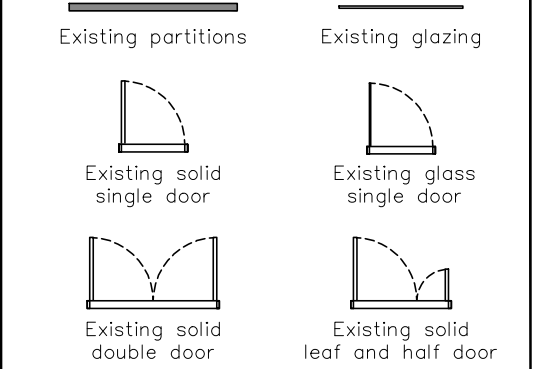


NEW PARTITIONING, GLAZING AND DOORS

 

NEW DOORS (REFER TO DOOR SCHEDULE)

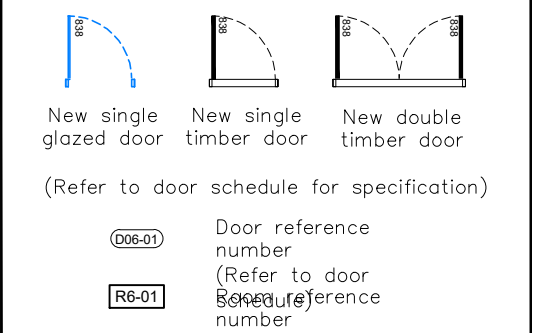

FURNITURE & FIXED ITEMS

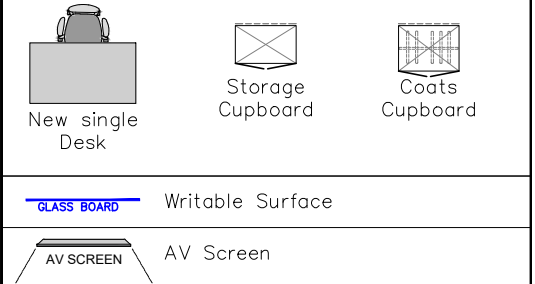

STATUS

- Approval / Comment
- Information Only
- Building Control
- Contract
- Construction
- As-Built

REVISION DETAIL

REV	DETAIL	BY	DATE
C	CONTRACT ISSUE	EO	19.05.25
C	DRAWING UPDATED	EO	30.05.25

CLIENT

QUADRANT ESTATES

PROJECT ADDRESS

CANNON GREEN
27 BUSH LN
LONDON
EC4R 0AA

DRAWING TITLE

SIXTH FLOOR
GENERAL ARRANGEMENT

DWG NO: 48620-06-GA

REVISION: C

SCALE @A1: 1:100 @ A3: 1:200

DATE: 30.05.25

DRAWN BY: EO

CHECKED BY: DM