


Plot Date: 23 November 2015 15:56:29

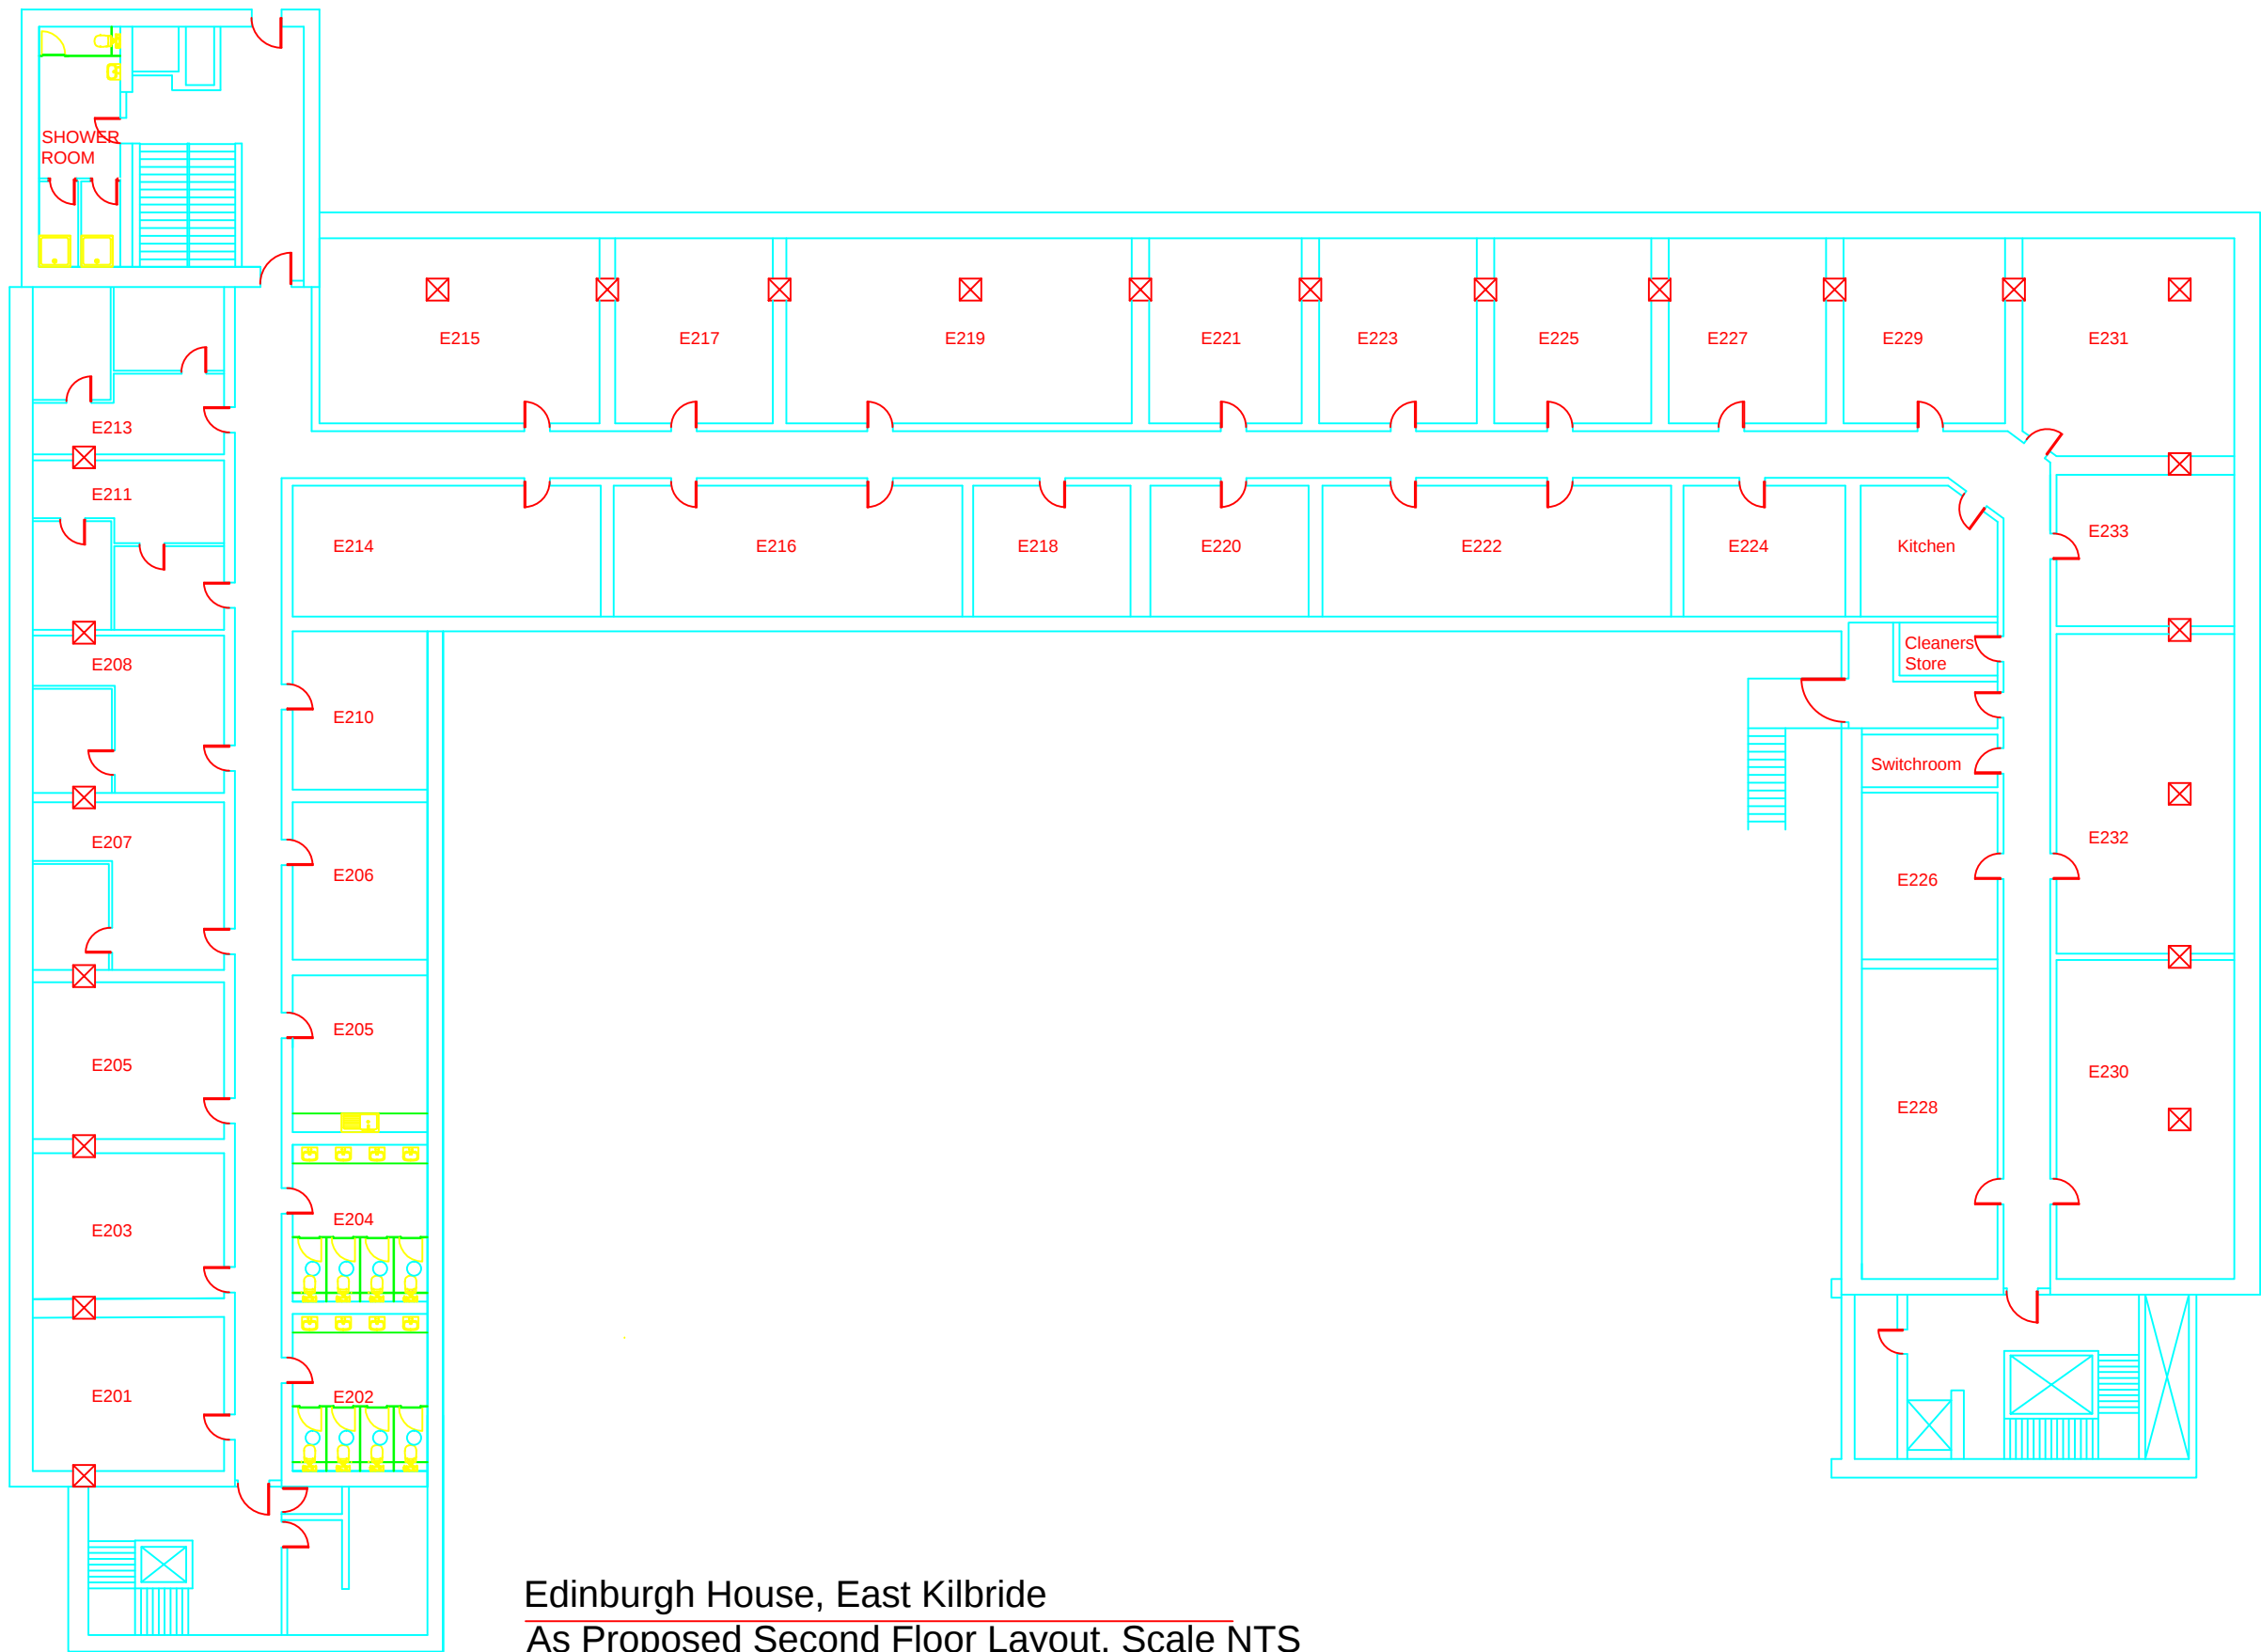

Edinburgh House, East Kilbride
As Proposed Second Floor Layout. Scale NTS

This drawing is copyright and owned by Capita Property and infrastructure Ltd., and is for use on this site only unless contractually stated otherwise.

DO NOT SCALE this drawing (printed or electronic versions). Contractors must check all dimensions from site.

All other design team elements, where indicated, have been imported from the consultant's drawings and reference should be made to the individual consultant's drawings for exact setting out, size and type of component.

Discrepancies and / or ambiguities within this drawing, between it and information given elsewhere, must be reported immediately to the architect for clarification before proceeding.

All works are to be carried out in accordance with the latest British Standards and Codes of Practice unless specifically directed otherwise in the specification.

Responsibility for the reproduction of this drawing in paper form, or if issued in electronic format, lies with the recipient to check that all information has been replicated in full and is correct when compared to the original paper or electronic image. Graphical representations of equipment on this drawing have been co-ordinated, but are approximations only. Please refer to the Specifications and / or Details for actual sizes and / or specific contractor construction information.

This original document is issued for the purpose indicated below and contains information of confidential nature. Further copies and circulation will be strictly in accordance with the confidentiality agreement under the contract. This original must be destroyed or returned to the contractor.

SAFETY, HEALTH AND ENVIRONMENTAL INFORMATION
Refer to the relevant Construction (Design and Management) documentation where applicable.

It is assumed that all works on this drawing will be carried out by a competent contractor, working where appropriate to an approved method statement.

Rev/Description	By	Checked	Approved	Date
Purpose of Issue			Status	

Draft

Client
ELB Securities
Suite 2.1 Standard Buildings
Hope Street
Glasgow

Project
Edinburgh House
East Kilbride

Drawing
Second Floor
Proposed Floor Plan

Scale @ A3	Drawn	Checked	Approved
NTS	MG	AM	LC

Project No.	Date
CS/084496-01	23.11.15

Drawing Identifier	revision
number	
Q00	00

CAPITA

Property and infrastructure
4th Floor, 7 West Nile Street, Glasgow G1 2PR
T: 0141 285 3600
www.capita.co.uk
Registered office: 71 Victoria Street, Westminster, London, SW1H 0XA. Registered in England and Wales No. 2018542 Part of the Capita Group Plc. www.capita.co.uk