




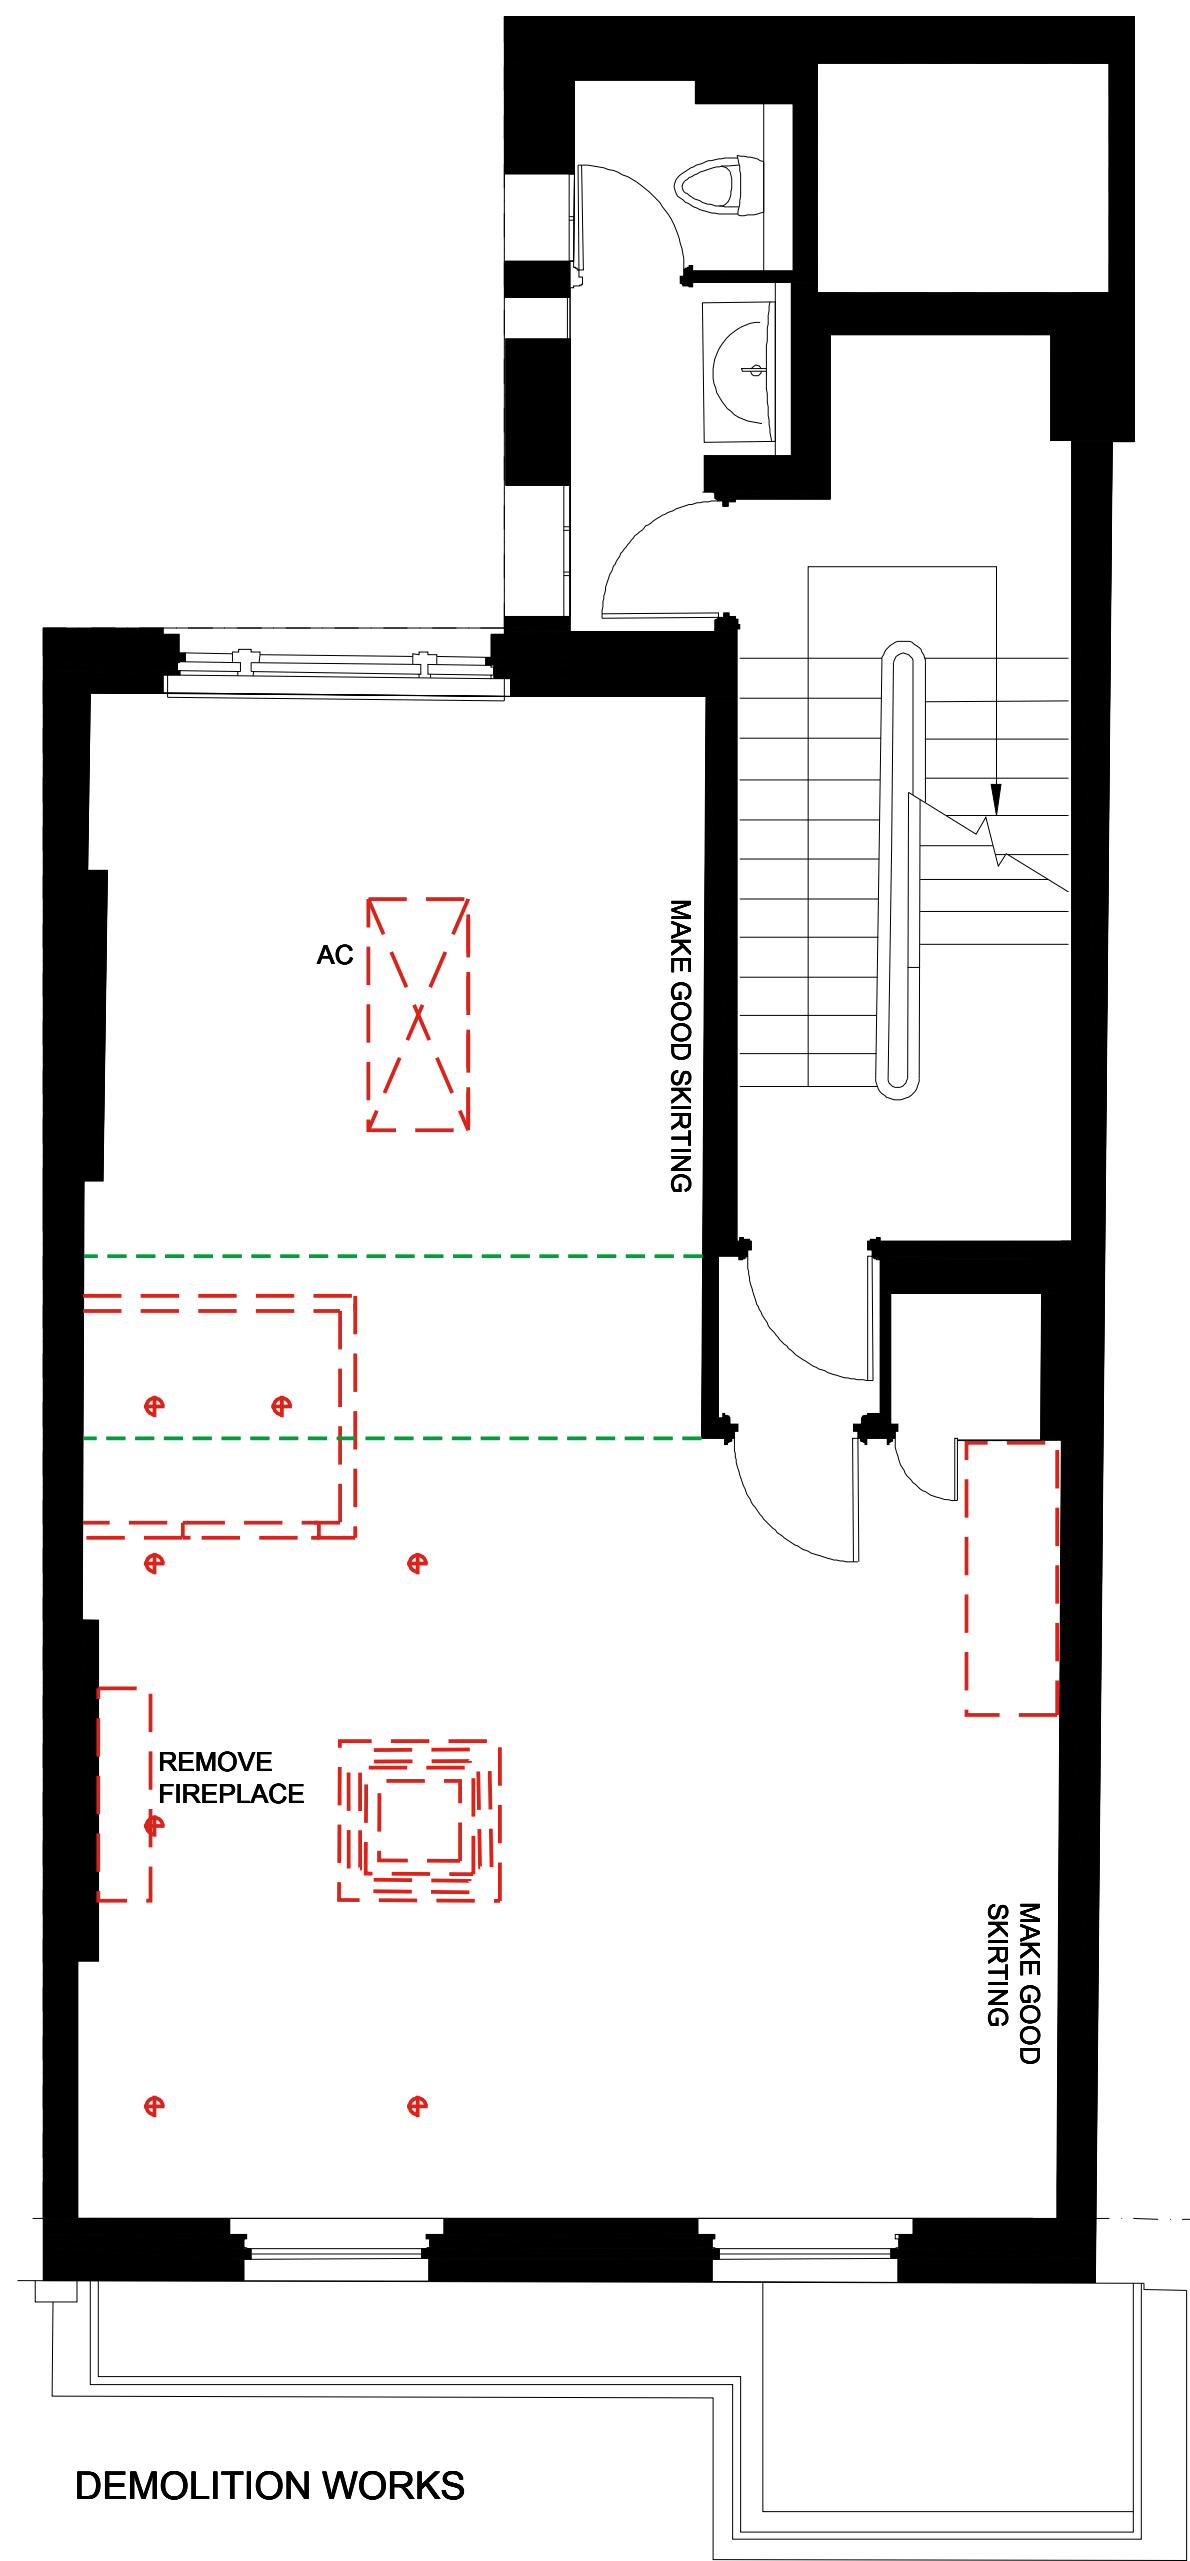


DEMOLITION WORKS

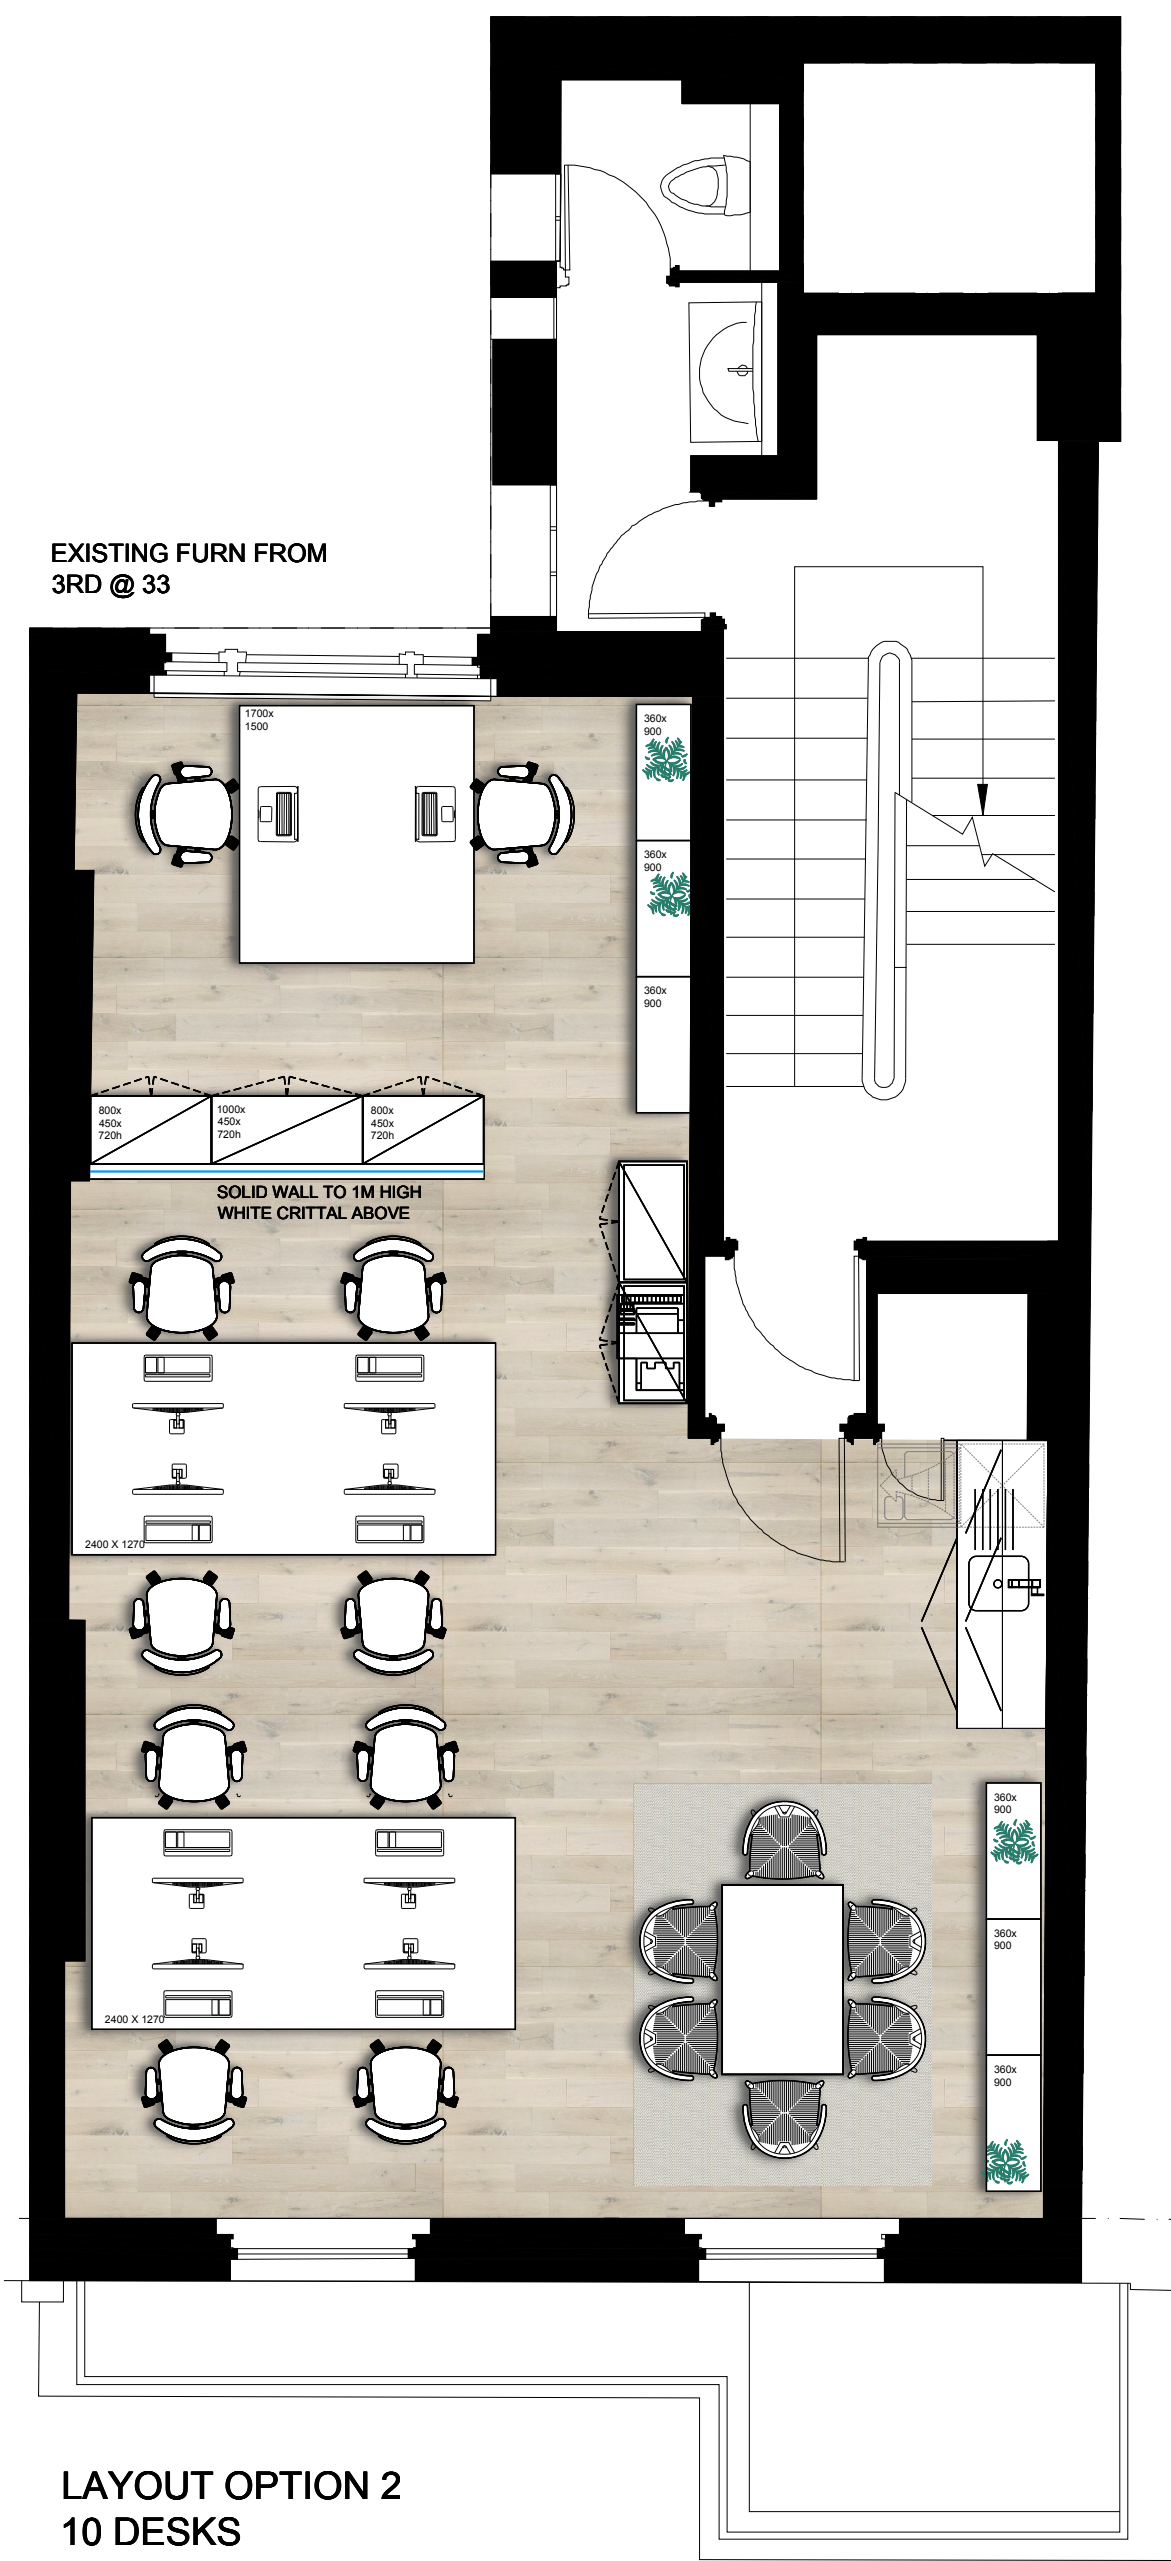

LAYOUT OPTION 2
10 DESKS

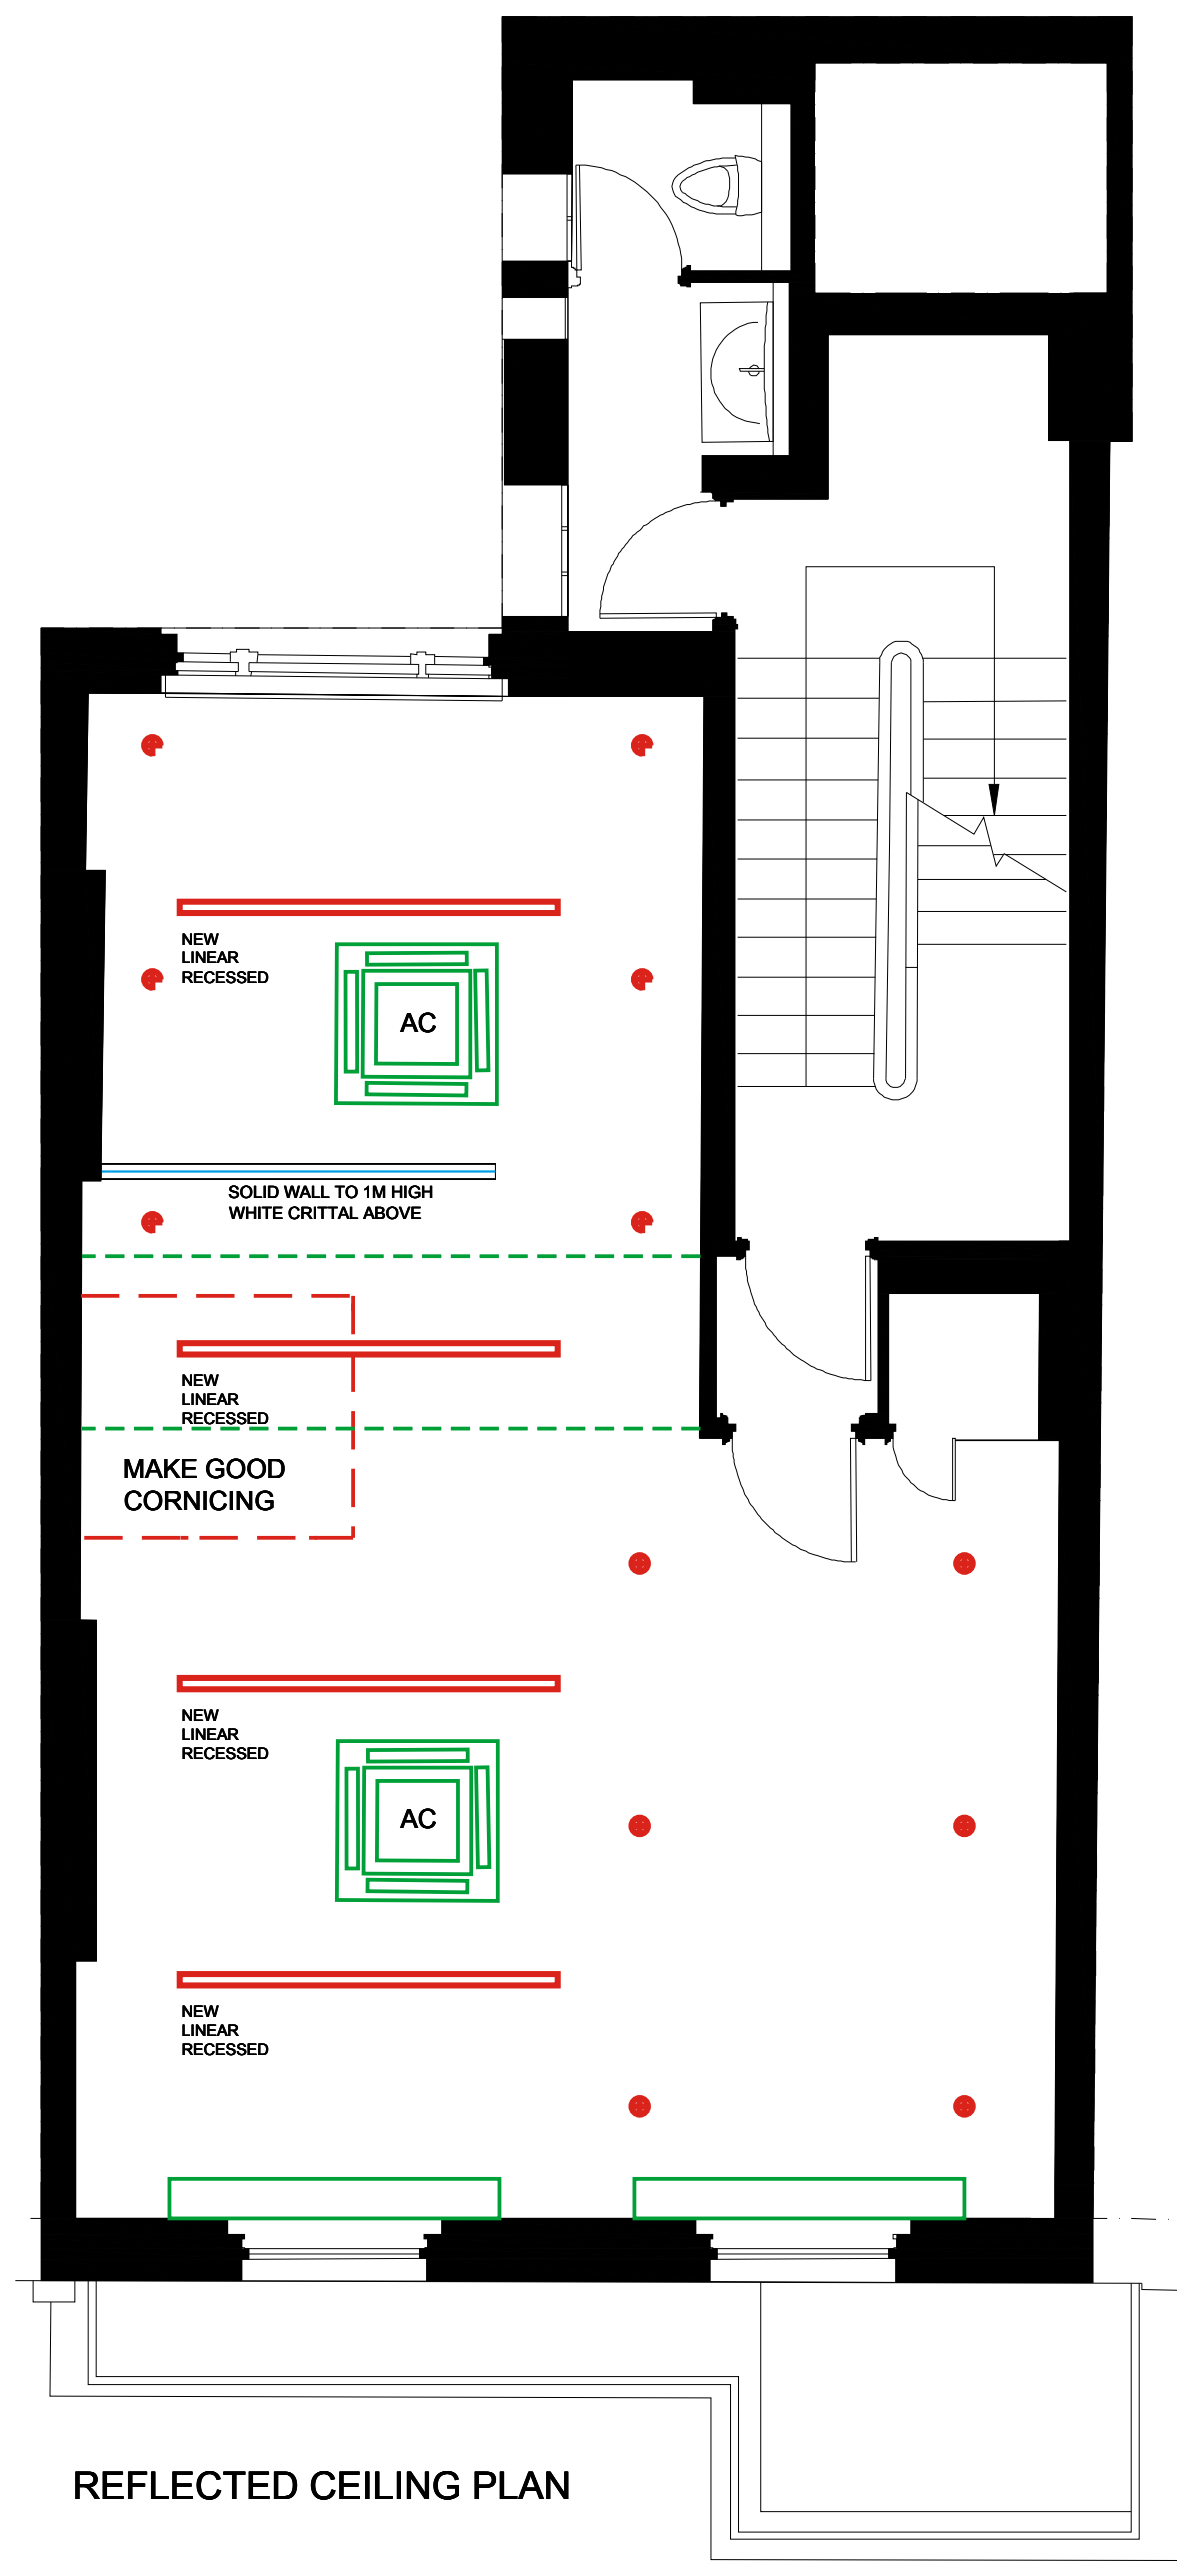

REFLECTED CEILING PLAN

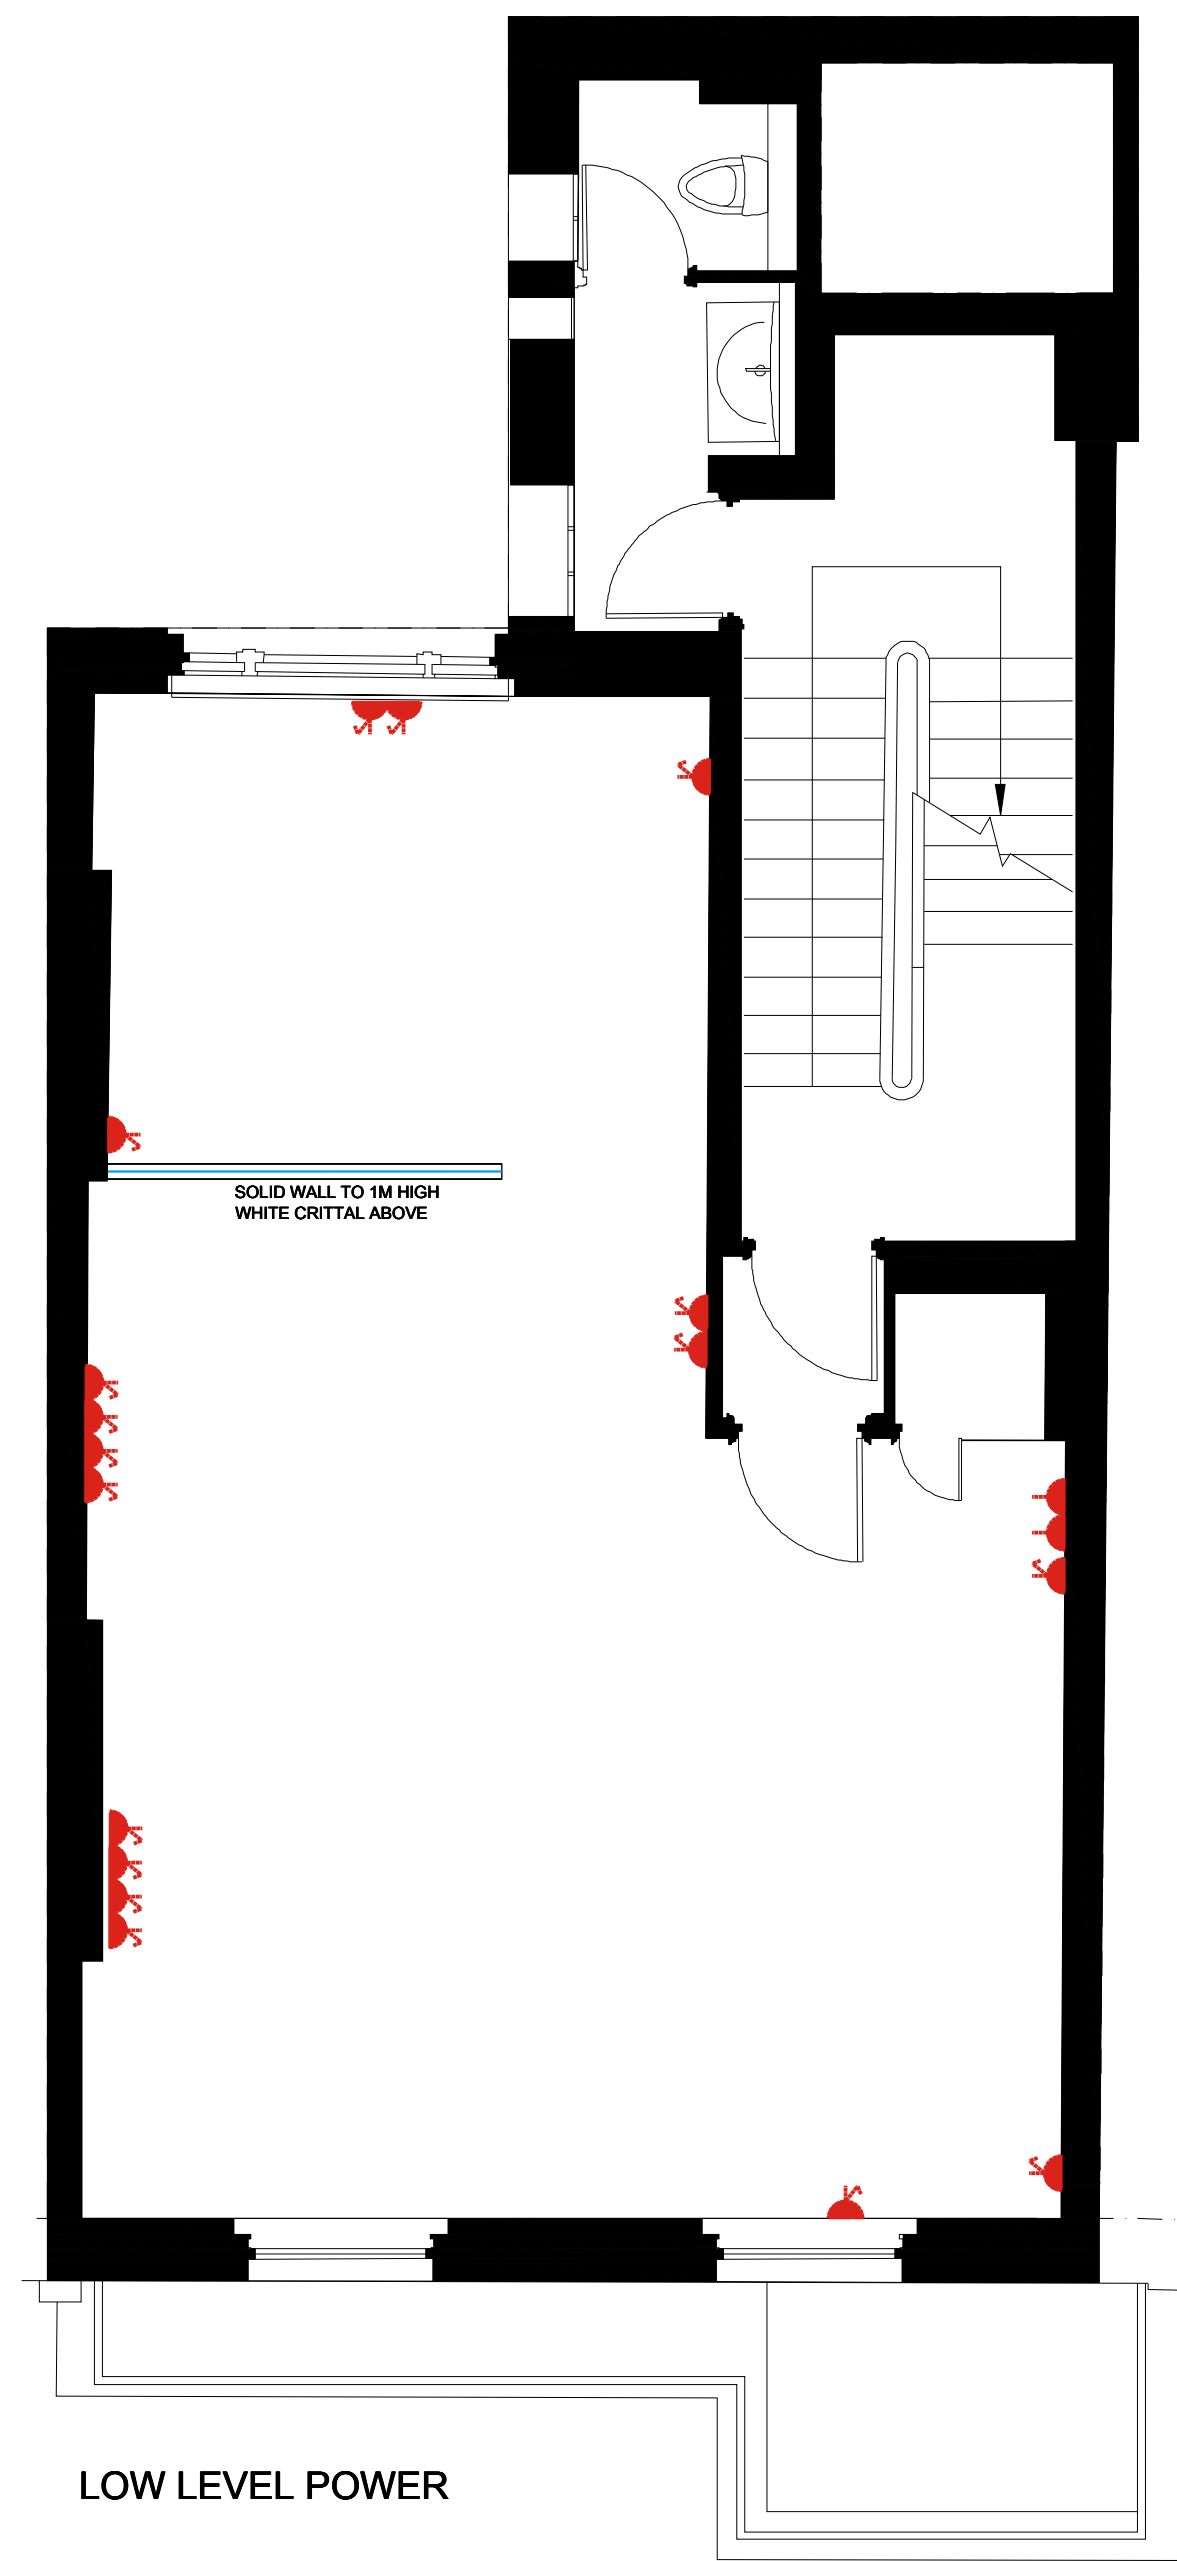

LOW LEVEL POWER

ISSEY MIYAKE				PROPOSED GENERAL ARRANGEMENT			
Project 6 BROOK STREET LONDON				FLOOR		FIRST FLOOR	
				Date	22.04.24	Scale	1:50
				Designer	LOU	Rev	A
				DWG No			24_062_01_PGA - OPTION 2
rev	description	date	name	The Small Print: 1. This drawing may not be copied, shown or given in a third party without express permission from The Jones London Ltd. 2. The Jones London Ltd cannot accept responsibility for the accuracy of scaled drawings supplied to a third party in hard copy, digital or PDF. 3. All dimensions are to be taken from the Project Manager's plan at any scale. 4. © Jones London Ltd 2024 5. Email: louise@thejoneslondon.com 6. Web: www.thejoneslondon.com			
				THE JONES LONDON			
				© Copyright The Jones London Ltd 2024			