


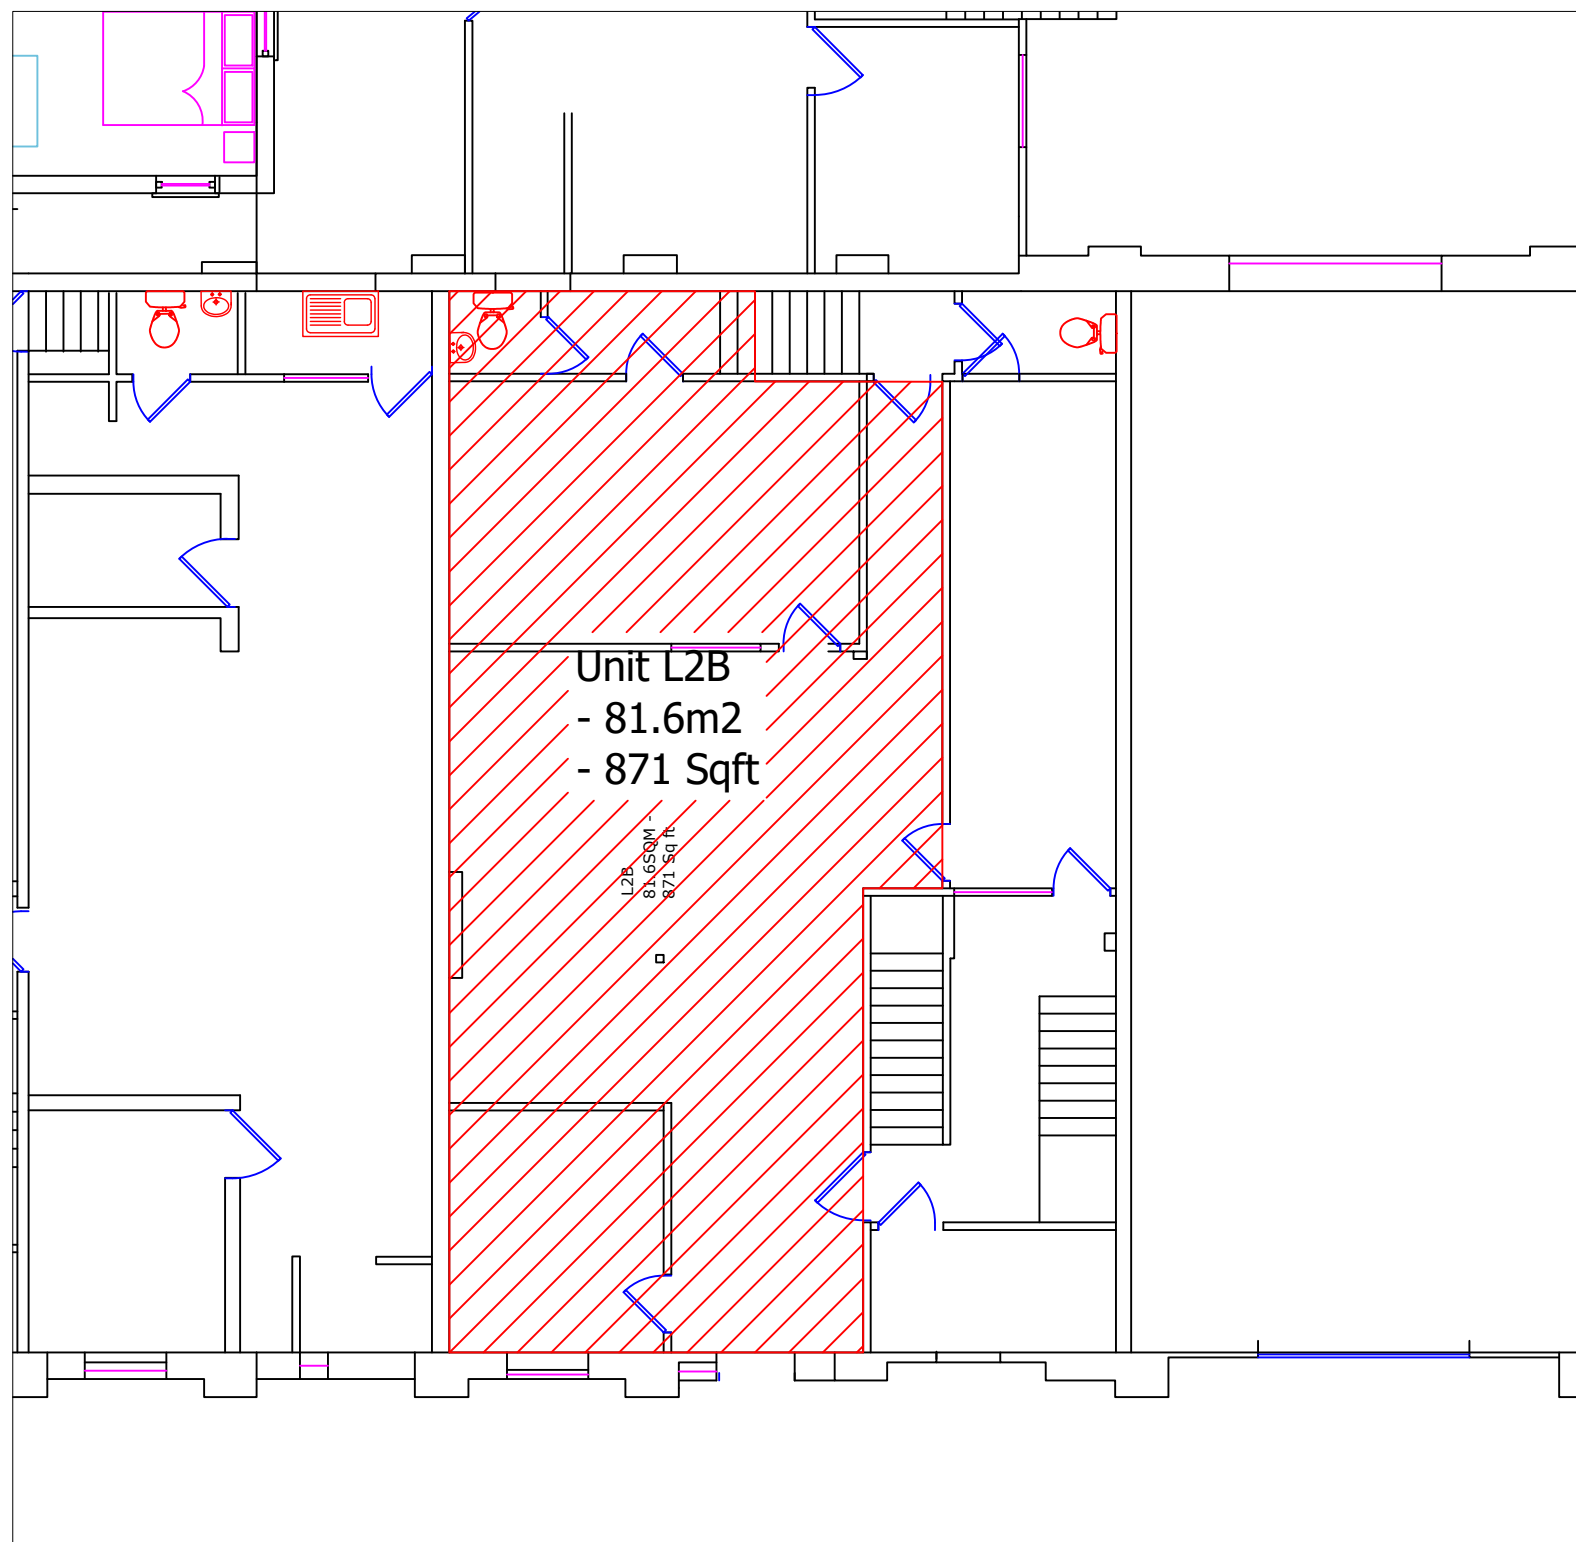

First Floor Plan  
Scale 1:100

**newton** | associates

UNIT L3, THE MALTINGS,  
STATION ROAD,  
SAWBRIDGEWORTH,  
HERTS. CM21 9JX.  
(T) 01279 833012  
(E) info@na-surveyors.co.uk

| Scale:  | Date:     | Drawn: | Checked: |
|---------|-----------|--------|----------|
| See Drg | June 2025 | JEN    | JEN      |

| Title                                            |
|--------------------------------------------------|
| The Maltings<br>Sawbridgeworth Essex<br>CM21 9JX |

Project:

Unit L2B

| Drawing Number:    | Sht. 1 of 1 | Rev. |
|--------------------|-------------|------|
| Malt-Plan-Unit L2B |             | -    |