
 


① Existing Ground Floor Plan
Scale: 1:50

 

Notes
Do not scale from drawing, all dimensions to be checked on site. Report omissions and discrepancies to the architect immediately.
Read With Consultant Information

REV	DATE	DESCRIPTION	BY	CHK

Client Wayne Johnson, 34 Havil Street, London, SE5 7SD

Project
8 Celbridge Mews, W2 BEU

Drawing Title
Existing Ground Floor Plan

Job No. 201111	Drawing Number 201111_0100	Revision	Revision Date 02.11.20
-------------------	-------------------------------	----------	---------------------------

Drawn By OB	Checked By LD
-------------	---------------


Scale
1:100 @ A3

Staus
INFO.

LD

LeilaDunning Projects
Architecture & Interiors
London SE5 7RS

www.leiladunning.com
hello@leiladunning.com

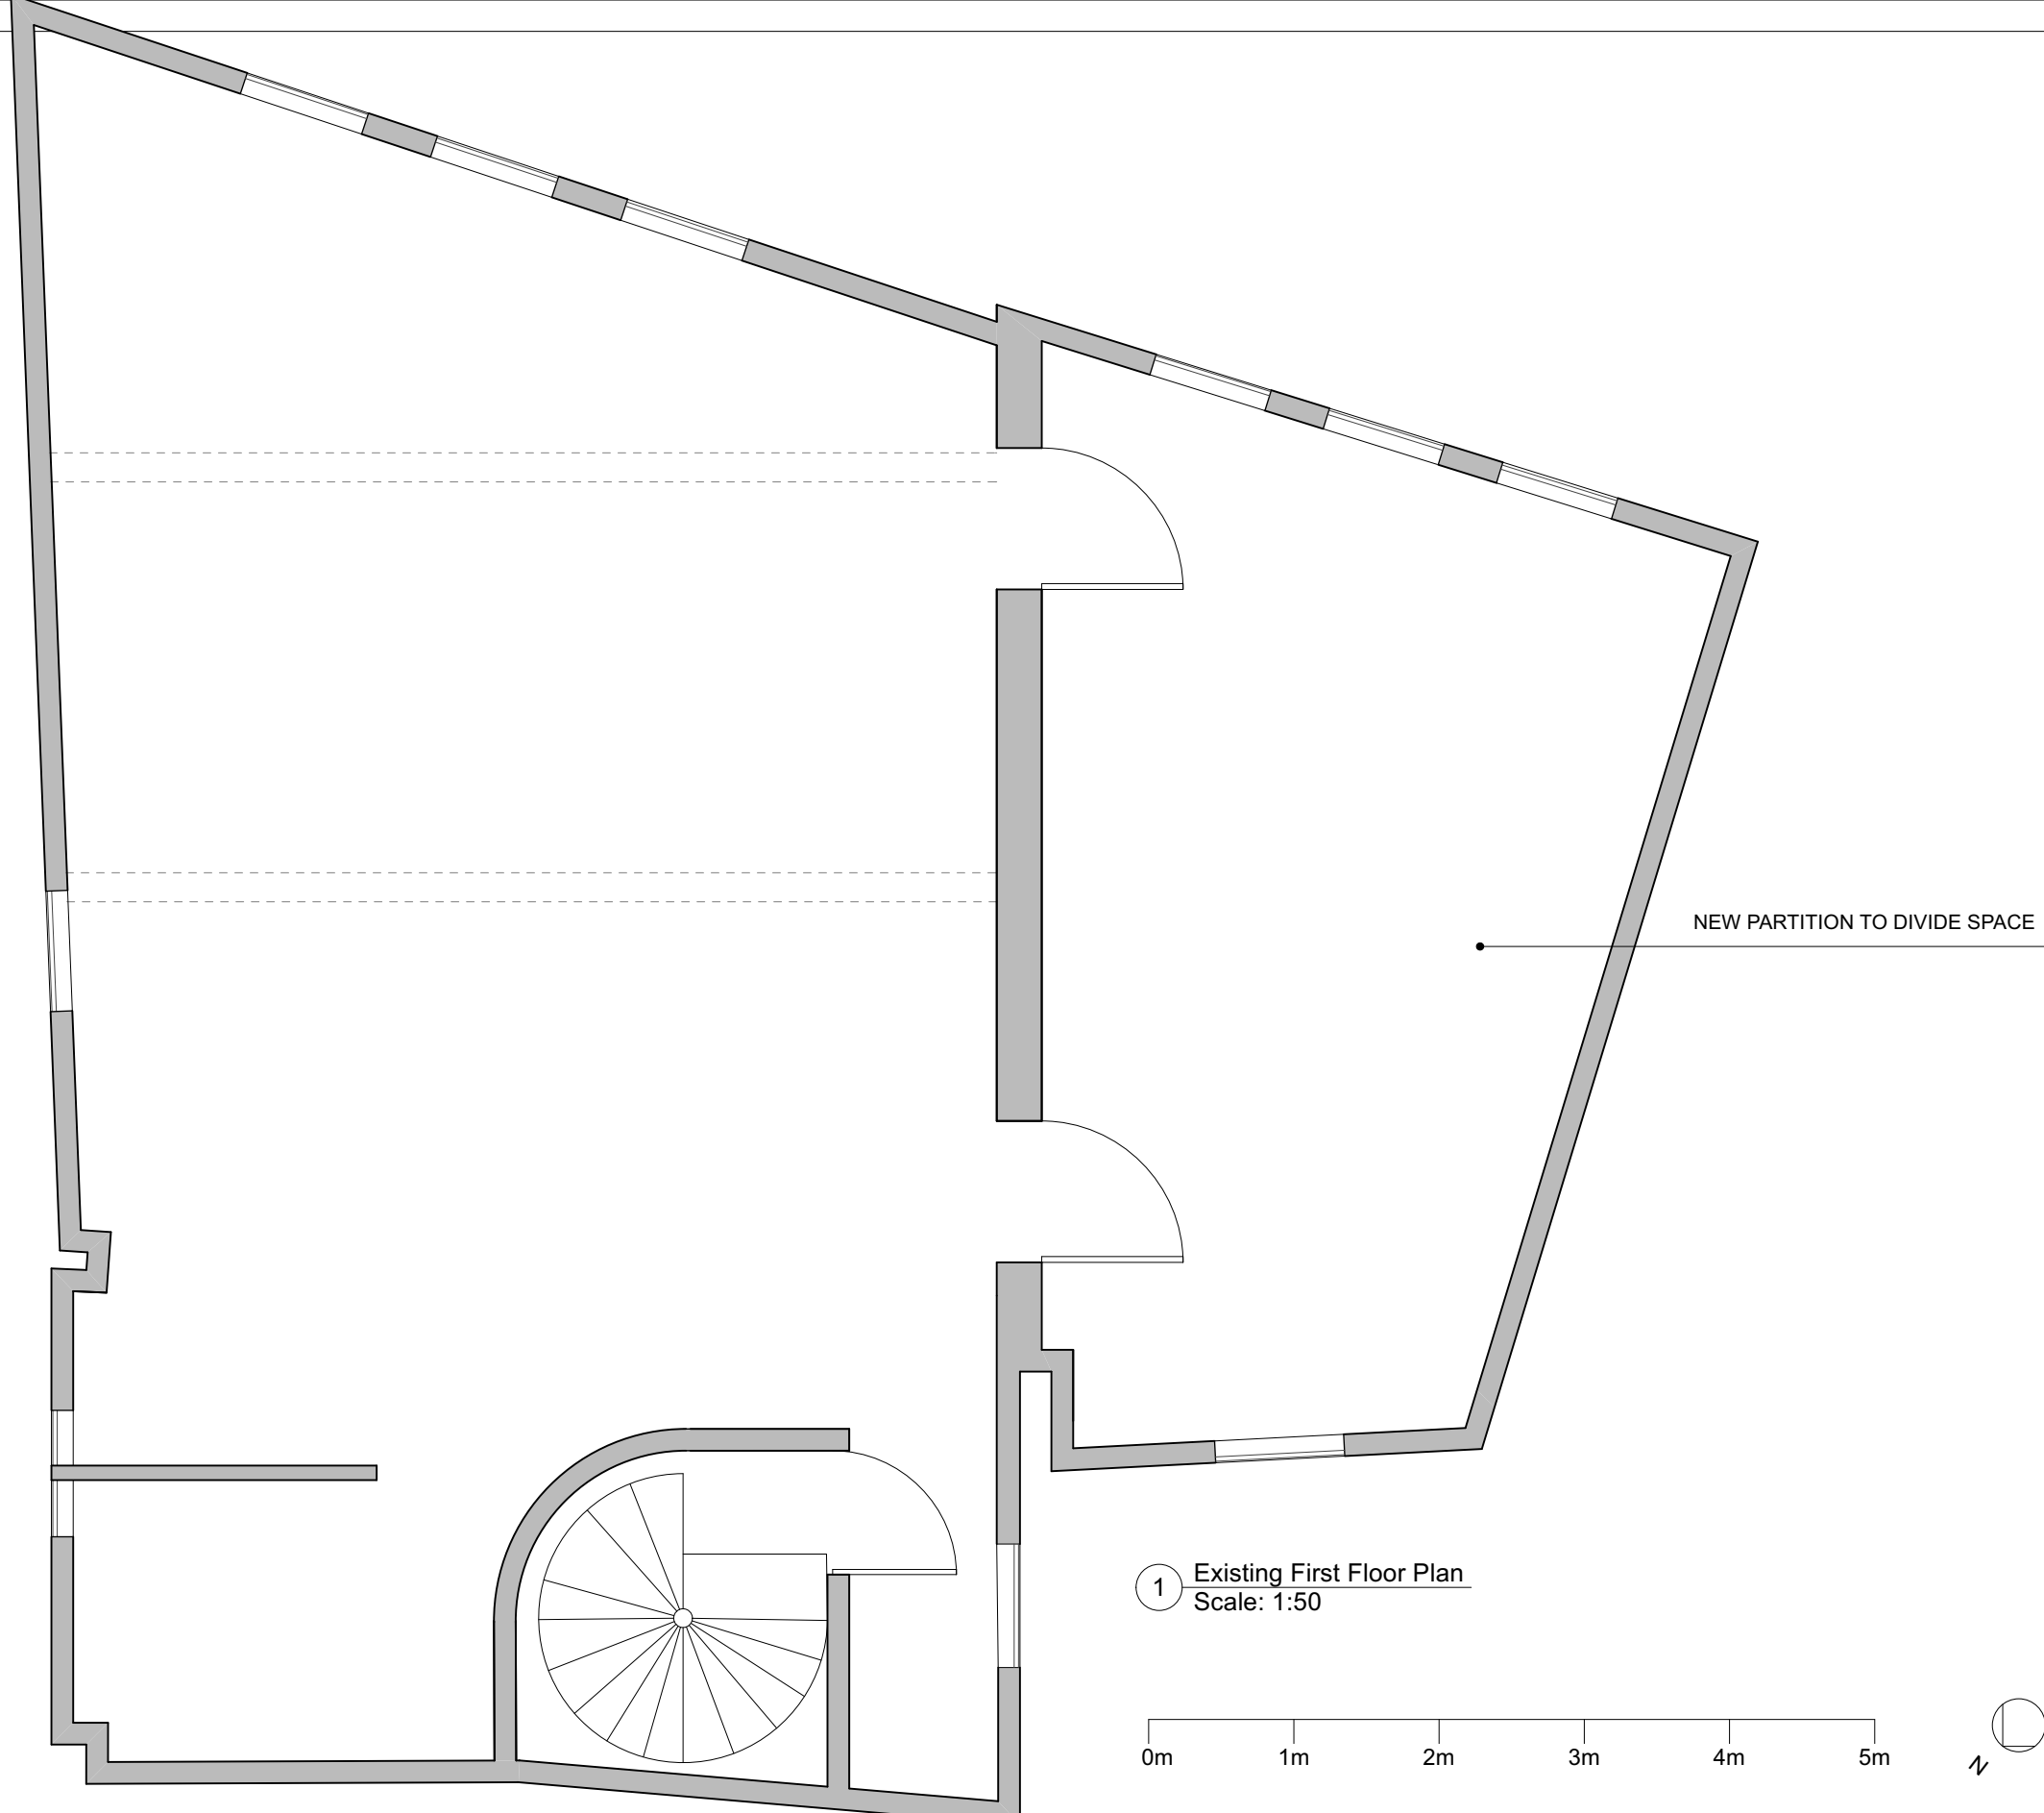

Notes
 Do not scale from drawing, all dimensions to be checked on site. Report omissions and discrepancies to the architect immediately.
 Read With Consultant Information

REV	DATE	DESCRIPTION	BY	CHK

Client Wayne Johnson, 34 Havil Street, London, SE5 7SD

Project
8 Celbridge Mews, W2 BEU

Drawing Title
Existing First Floor Plan

Job No. 201111	Drawing Number 201111_0101	Revision	Revision Date 02.11.20	Staus INFO.
-------------------	-------------------------------	----------	---------------------------	----------------

Drawn By OB Checked By LD

Scale
 1:100 @ A3

LD

LeilaDunning Projects
 Architecture & Interiors
 London SE5 7RS

www.leiladunning.com
 hello@leiladunning.com

INTERNAL NON-LOADBEARING PARTITION DEMOLISHED

ROOF LIGHT OVER

ROOF LIGHT OVER

ROOF LIGHT OVER

NEW PARTITION TO DIVIDE SPACE

1 Existing Second Floor Plan
Scale: 1:50

0m 1m 2m 3m 4m 5m



Notes
Do not scale from drawing, all dimensions to be checked on site. Report omissions and discrepancies to the architect immediately.
Read With Consultant Information

REV	DATE	DESCRIPTION	BY	CHK

Client Wayne Johnson, 34 Havil Street, London, SE5 7SD

Project
8 Celbridge Mews, W2 BEU

Drawing Title
Existing Second Floor Plan

Job No. 201111	Drawing Number 201111_0102	Revision	Revision Date 02.11.20	Scale 1:100 @ A3	Staus INFO.
-------------------	-------------------------------	----------	---------------------------	---------------------	----------------

Drawn By OB Checked By LD

LeilaDunning Projects
Architecture & Interiors
London SE5 7RS

www.leiladunning.com
hello@leiladunning.com