



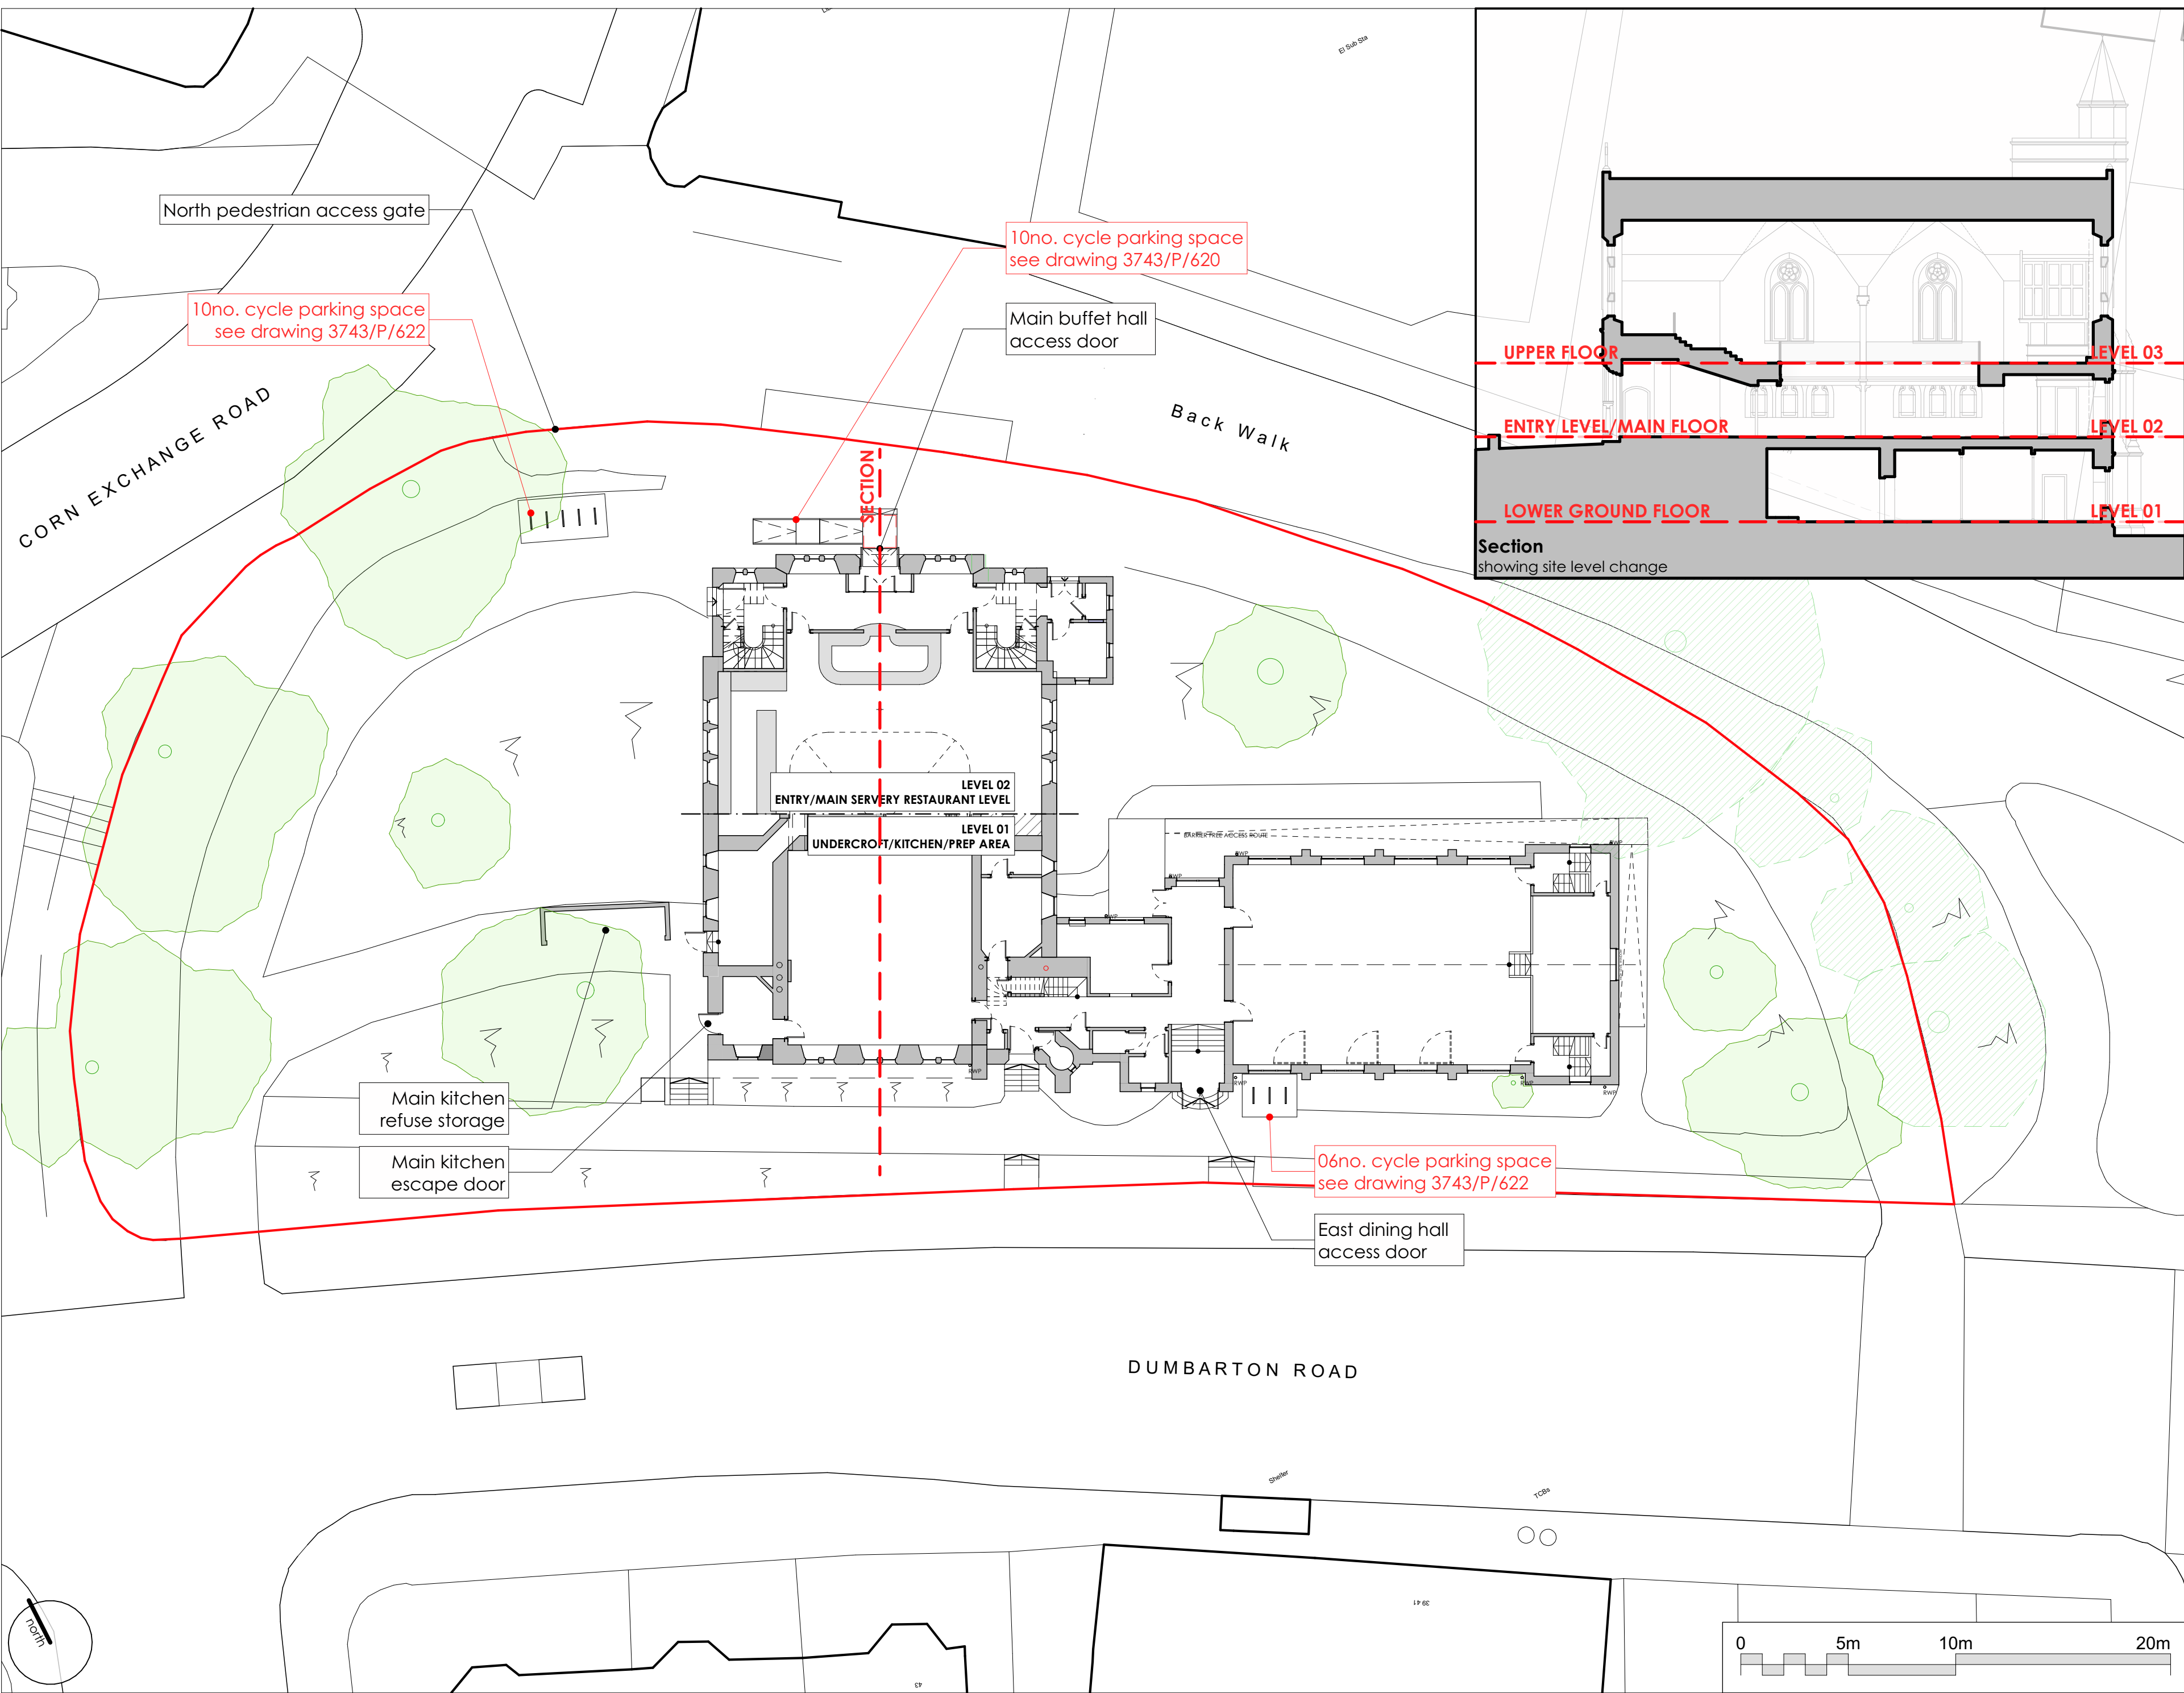

Site Area: 2,560 m²
0.63 Acres

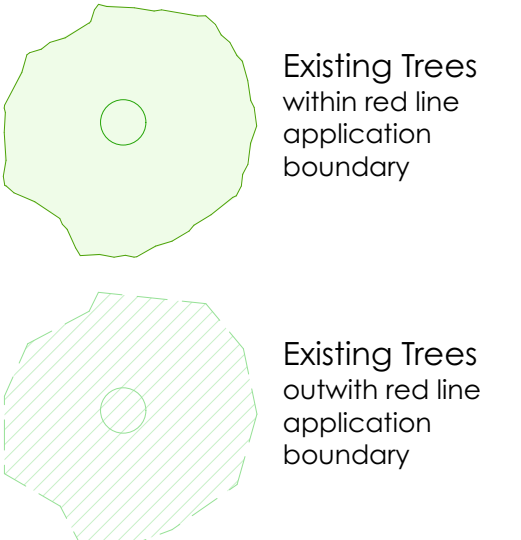

Note:
Trunk size, location and canopy of trees shown is an indicative representation taken from site visits and photos.
Existing Trees on site are to be retained with no works proposed

REV B - 18/08/2025 RJ
Updated with existing tree locations and note re the retention of trees on site.
REV A - 09/06/2025 RJ
Notes updated with correct drawing no.'s for ramp and cycle storage

REVISIONS

A2

Do not scale. All dimensions to be checked on site prior to commencement of work

Jewitt and Wilkie
architects

38 New City Road
Glasgow - G4 9JT
0141 352 6929
info@jawarchitects.co.uk
www.jawarchitects.co.uk

JOB TITLE

Former Allan Park South Church, Stirling
for
Hot World Cuisine Ltd.

DRAWING TITLE

Proposed Site Plan A2

SCALE: 1:200

DATE:

DRAWN BY:

CHECKED BY:

DRAWING NO:

REV:

3743/P/200/B