


2. Site - Existing
1 : 200

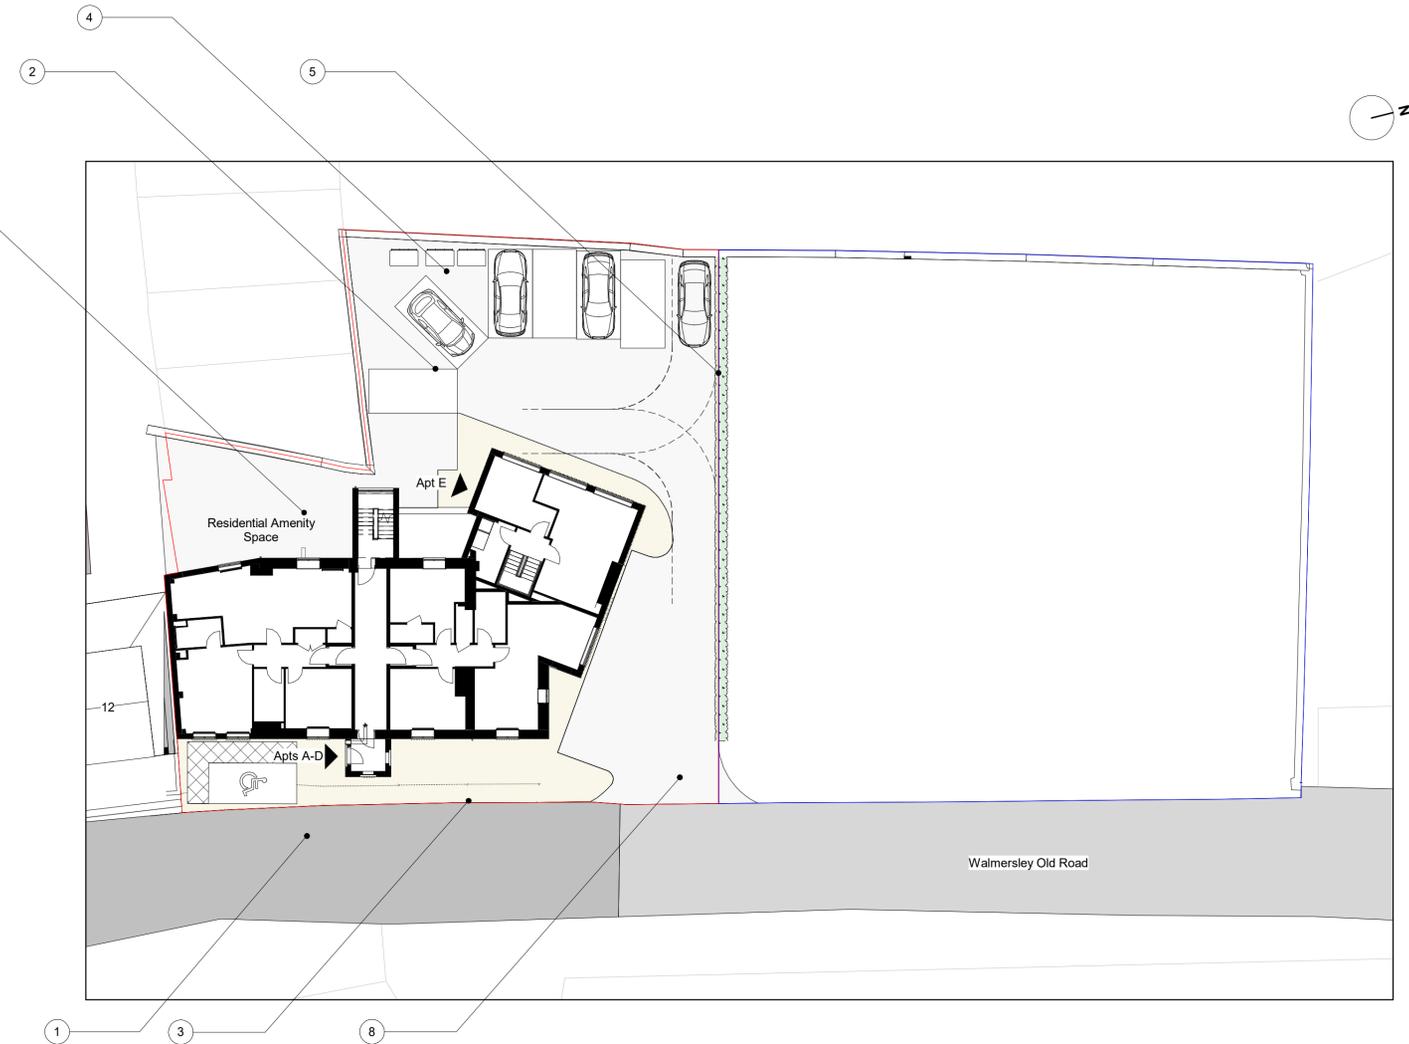

1. Site - Landscaping Plan
1 : 200

Note Block - Landscaping

- 1 Existing parking removed
- 2 8 No. parking spaces for new apartments.
- 3 2 No. Visitor parking spaces.
- 4 Apartment refuse storage area.
- 5 Site retaining wall in stone or similar to match local stone walling. With planted hedgerows in troughs
- 6 Paved front entrance area in natural stone paving flags or similar.
- 7 Open access to communal garden area.

Note Block - Landscaping

- 8 Apartments parking access
- 9 Plot dividing wall in stone or similar to match local stone walling. With hedgerow.
- 10 1 No. Parking spaces per house + 1 No. Visitor Space.
- 11 Paved rear patio area in natural stone paving flags or similar.
- 12 Lawn area in grass.
- 13 Rear garden access gate in timber.
- 14 Access steps from pavement down to dwelling entrance level.
- 15 Amenity Space

<p>Legend - Landscaping</p> <ul style="list-style-type: none"> Site Boundary Parking Space Parallel Parking Space Standard Bay Paving - Natural stone flags or similar Tarmacadam - Permeable 	<p>Legend - Landscaping</p> <ul style="list-style-type: none"> Lawn Hedgerow Refuse - Domestic Wheelie Bin Refuse - Eurobin
--	---

19	Boundary	SP	21/10/06
18	Overlays	PH	20/10/06
17	Lower level of wall to align with level of 'feet' adjacent	VM	16/05/06
16	Site boundary amended	SP	12/11/04
15	Parking amended	SP	10/09/04
14	Proposed paving method	SP	21/02/04
13	Landscaping with hedges	SP	21/02/04
12	Driveway amendments	SP	20/02/04
11	Timber	SP	10/02/04
10	Site level redesign	SP	05/02/03
9	Timber	SP	10/02/03
8	Timber	SP	06/02/03
7	Revised Scheme	SP	04/02/03
6	Revised Scheme	SP	17/02/03
5	Paving & Drainage	SP	04/10/02
4	Site wall amended	SP	12/10/02
3	Paving Amendments	SP	11/10/02
2	Lighting installed	SP	09/09/02
1	Levels Added and Shading indicated	SP	05/09/02



PROJECT	SCALE @ A1	DATE	DRAWN BY
The Lord Raglan - Site Model	1 : 200	03 Apr 2019	SP
CLIENT	STATUS		
City View Estates	Planning		
TITLE	PROJECT NO.	DRAWING NO.	REV.
Site - Existing and Proposed Site Plan	DA18037.0.	002.	19
NOTES			
<p>© COPYRIGHT - ALL RIGHTS RESERVED THIS DRAWING MUST NOT BE REPRODUCED WITHOUT THE WRITTEN CONSENT OF DEBTAL ARCHITECTURE. ANY UNAUTHORIZED REPRODUCTION OR ALTERATION OF THIS DRAWING IS STRICTLY PROHIBITED AND WILL BE DEEMED AN OFFENSE UNDER THE COPYRIGHT ACT 1988. ALL DIMENSIONS AND LEVELS SHALL BE CHECKED AND CONFIRMED ON SITE ACCORDANCE WITH THE CURRENT STATUTORY LEGISLATION, RELEVANT CODES OF PRACTICE AND BEST PRACTICE. ALL DIMENSIONS TO THE DRAWING ARE IN METERS UNLESS OTHERWISE SPECIFIED.</p>			