
partition layout()

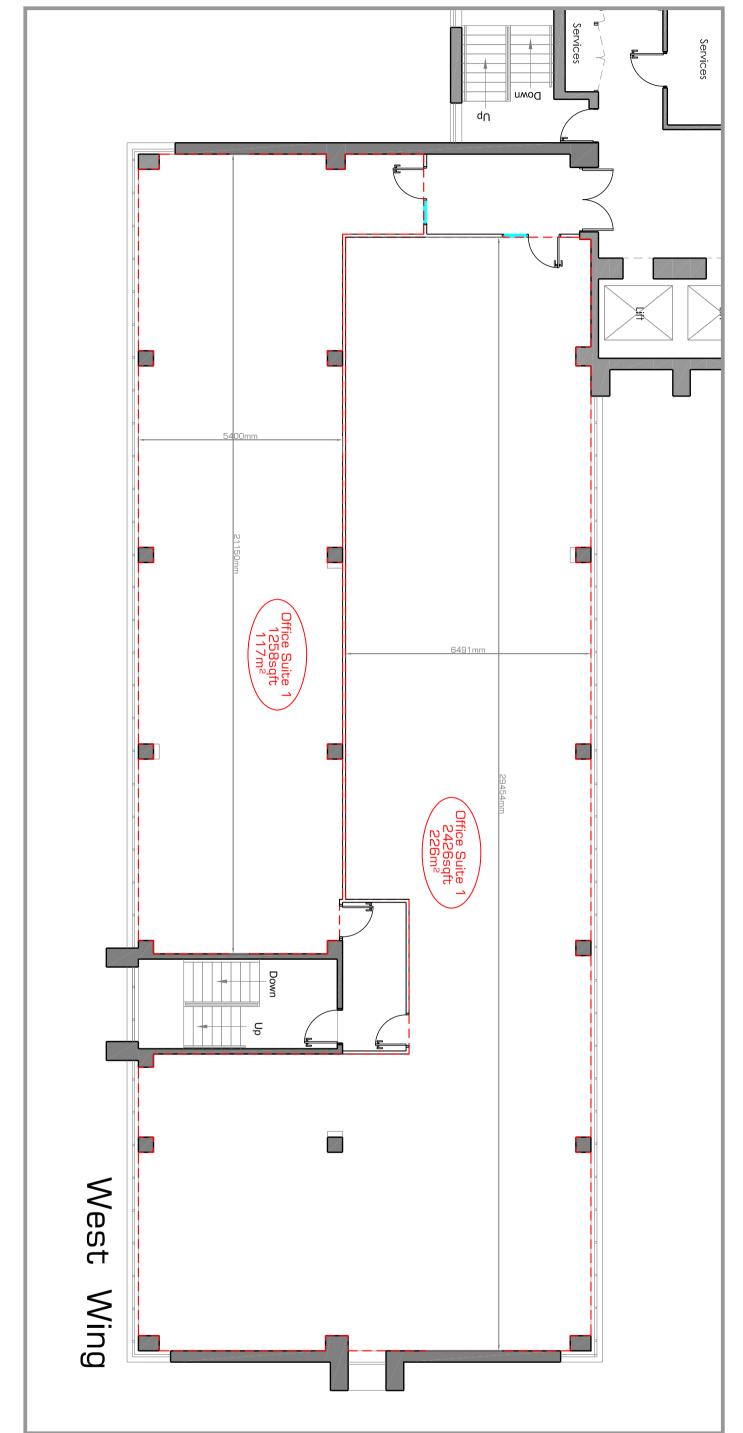

floor plan 1:600

layout plan 1:100

| estito interiors timited, mire opurt, 28 lichtleid road, birmingham west midands, br4 bz. tak 0870 0627602 - bx. 0870 0827600 into@estibinteriors.co.uk. www.estibinteriors.co.uk. | | for co | | | | XX | Job. No. | date: 18/09/08 | Title: Th | Project: | | Client: | revision: date: | | |
|--|---|---|--------------|--|--|-----------|----------|-----------------------------|------------|----------|------------------------|---------|-----------------|--|--|
| | BREBION CERVICE PLANNING ELECTRICAL AND DATA COLUMN ON METHODS BESTORE JOHETY - FLORING GECOMATIONS - FERRITAIRE GECOMATIONS - FERRITAIRE | mmercial and retail fit out and refurbishment including interior design, space planning and furniture | environments | estilointeriors creating environments | | 03-100-01 | Dwg. No: | scale: 1:100 @ A1 revision: | or West Wi | Trigate | Nurton Developments | | e: description: | | |

