


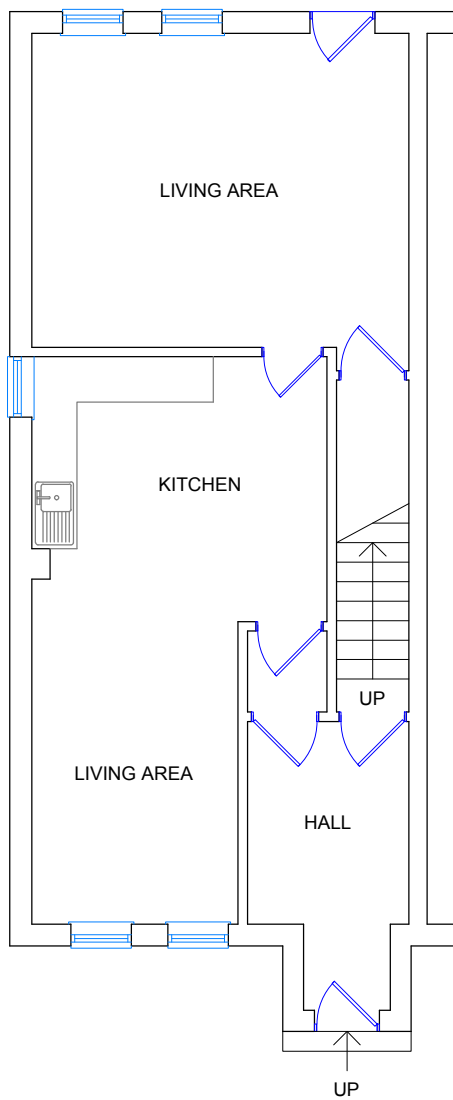


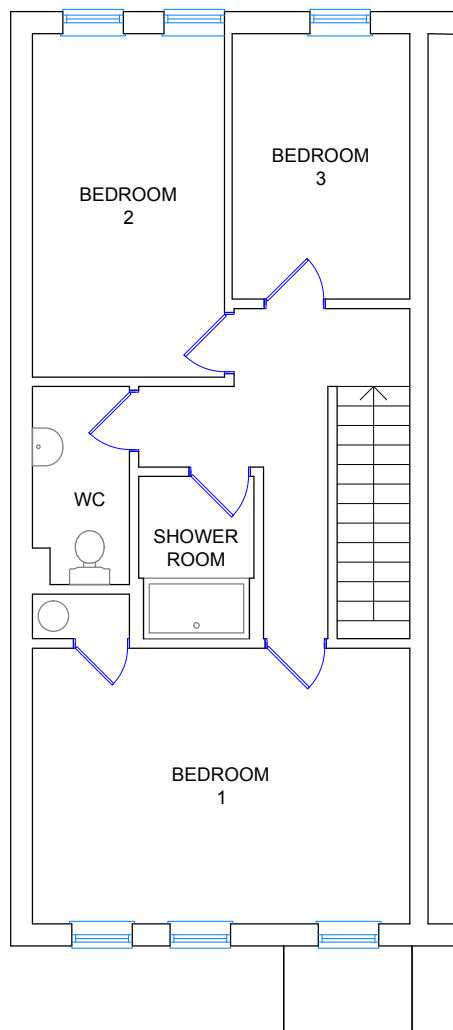

PROPOSED GROUND FLOOR
Scale 1:100

 

PROPOSED FIRST FLOOR
Scale 1:100

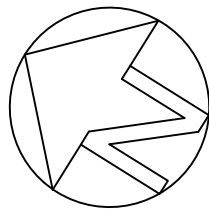

Address 1 Notre Dame Mews Northampton NN1 2BG	Drawn TDO	Date April 2024	Scale See Drawing	Paper Size A4
	Drawing No. 2404-11			
Title Proposed Floor Plans	the drawing office services Ltd Northampton NN4 0UD - tel: 01604 767771 email: info@drawingofficeservices.co.uk			