



EAST ELEVATION

existing rainwater goods repaired/replaced as necessary re-use existing outlets and leave the rainwater disposal system in perfect order on completion.

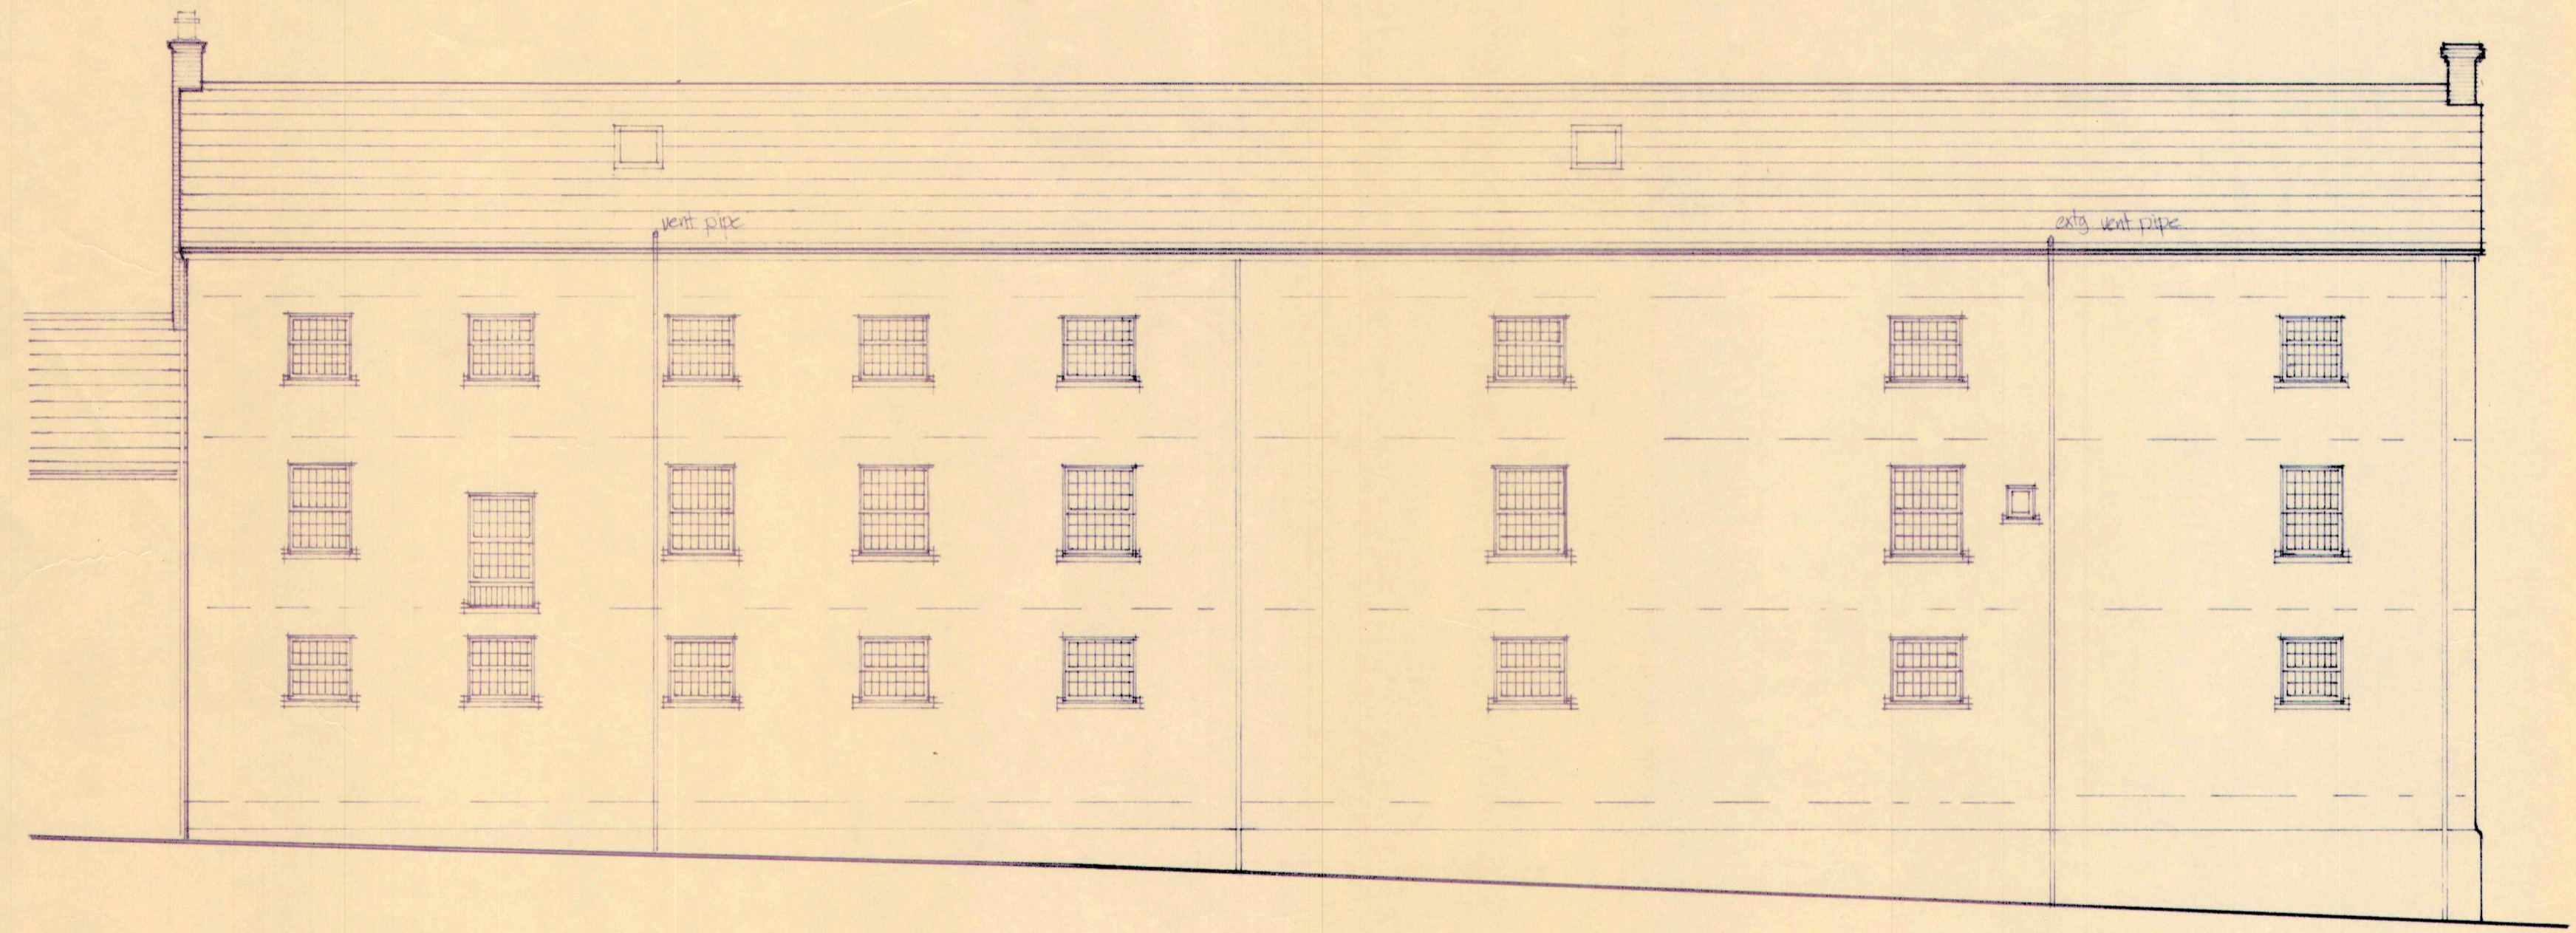

WEST ELEVATION

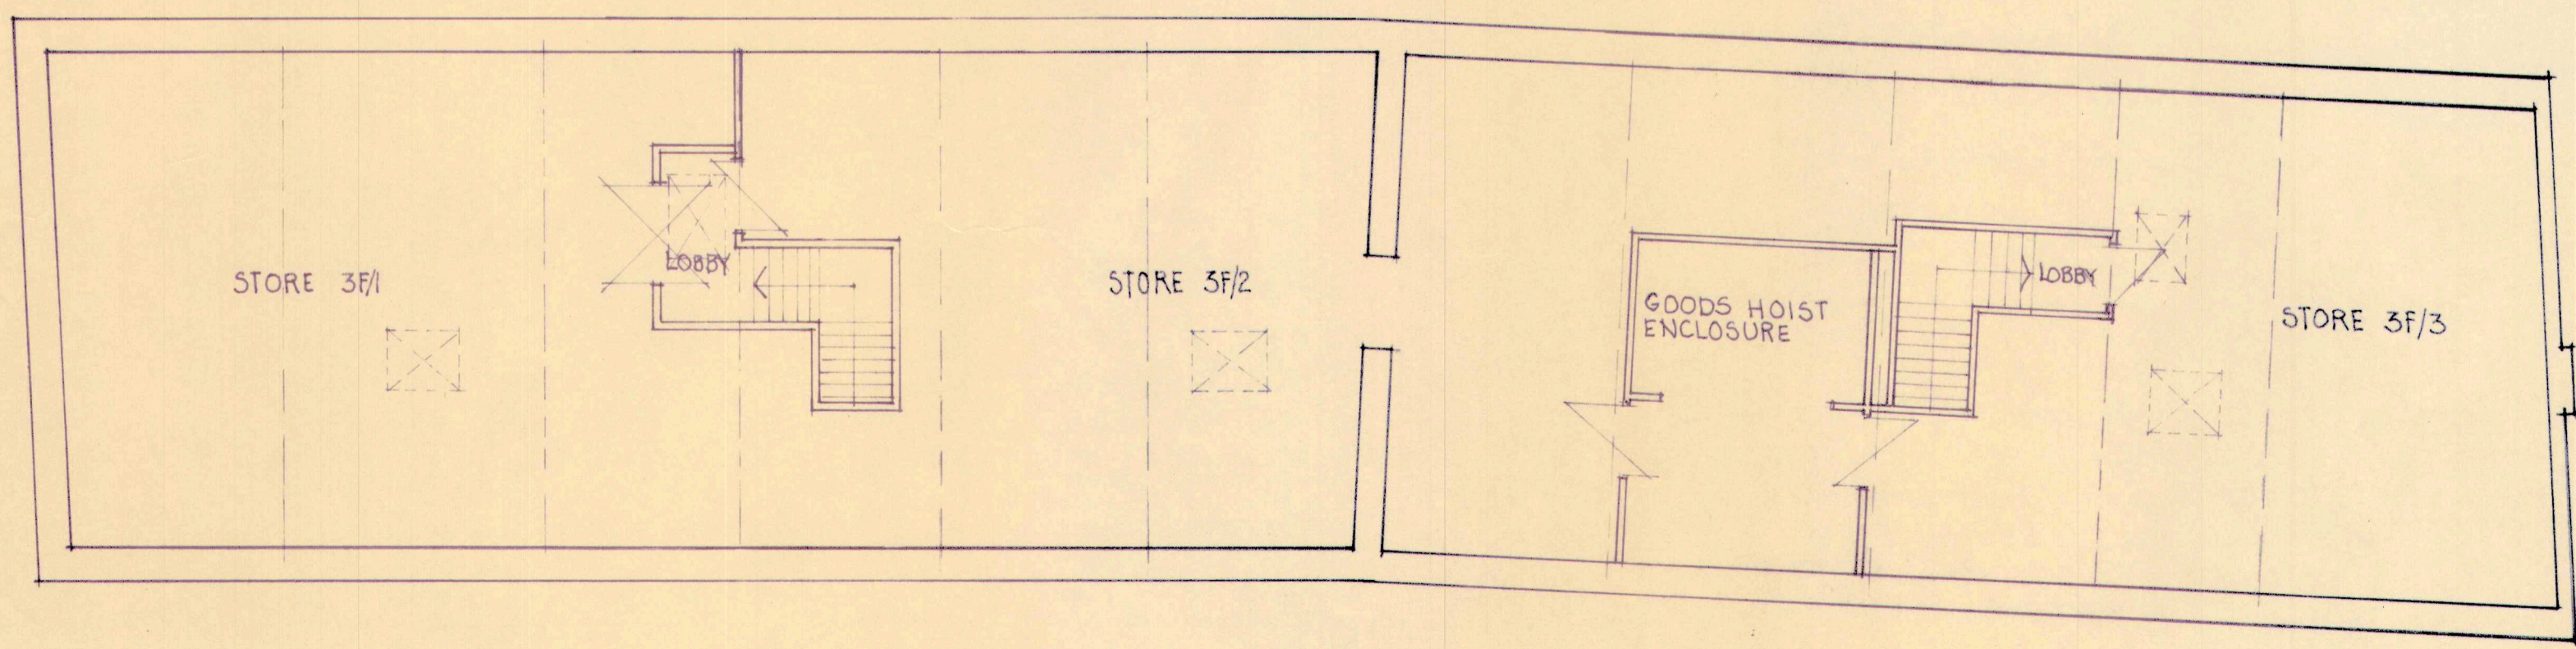

THIRD FLOOR PLAN

REV.	DATE	DESCRIPTION
A	Sept 97	Layout of stairs revised
B	Sept 97	Further revision of stairs
C	Sept 97	Minor amendments
D	Oct 97	General revisions
E	Nov 97	Building Regulation details added

CLIENT
NORTHOVER AND GILBERT REMOVALS

DRAWING TITLE
**PRIORY WORKS REPOSITORY
 GUNDRY LANE, BRIDPORT,
 REINSTATEMENT WORKS
 AFTER FIRE-THIRD FLOOR
 PLANS AND ELEVATIONS**

SCALE	DATE	DRAWN
1:100	AUG 1997	DGF

BRODY FORBES PARTNERSHIP
 Consulting Civil, Structural and
 Geotechnical Engineers
 3 GEORGE STREET, WEST BAY, BRIDPORT, DORSET DT6 4EY
 Telephone (0308) 24851 Fax (0308) 24401

DRAWING No.	REVISION
3510A / 11	E