


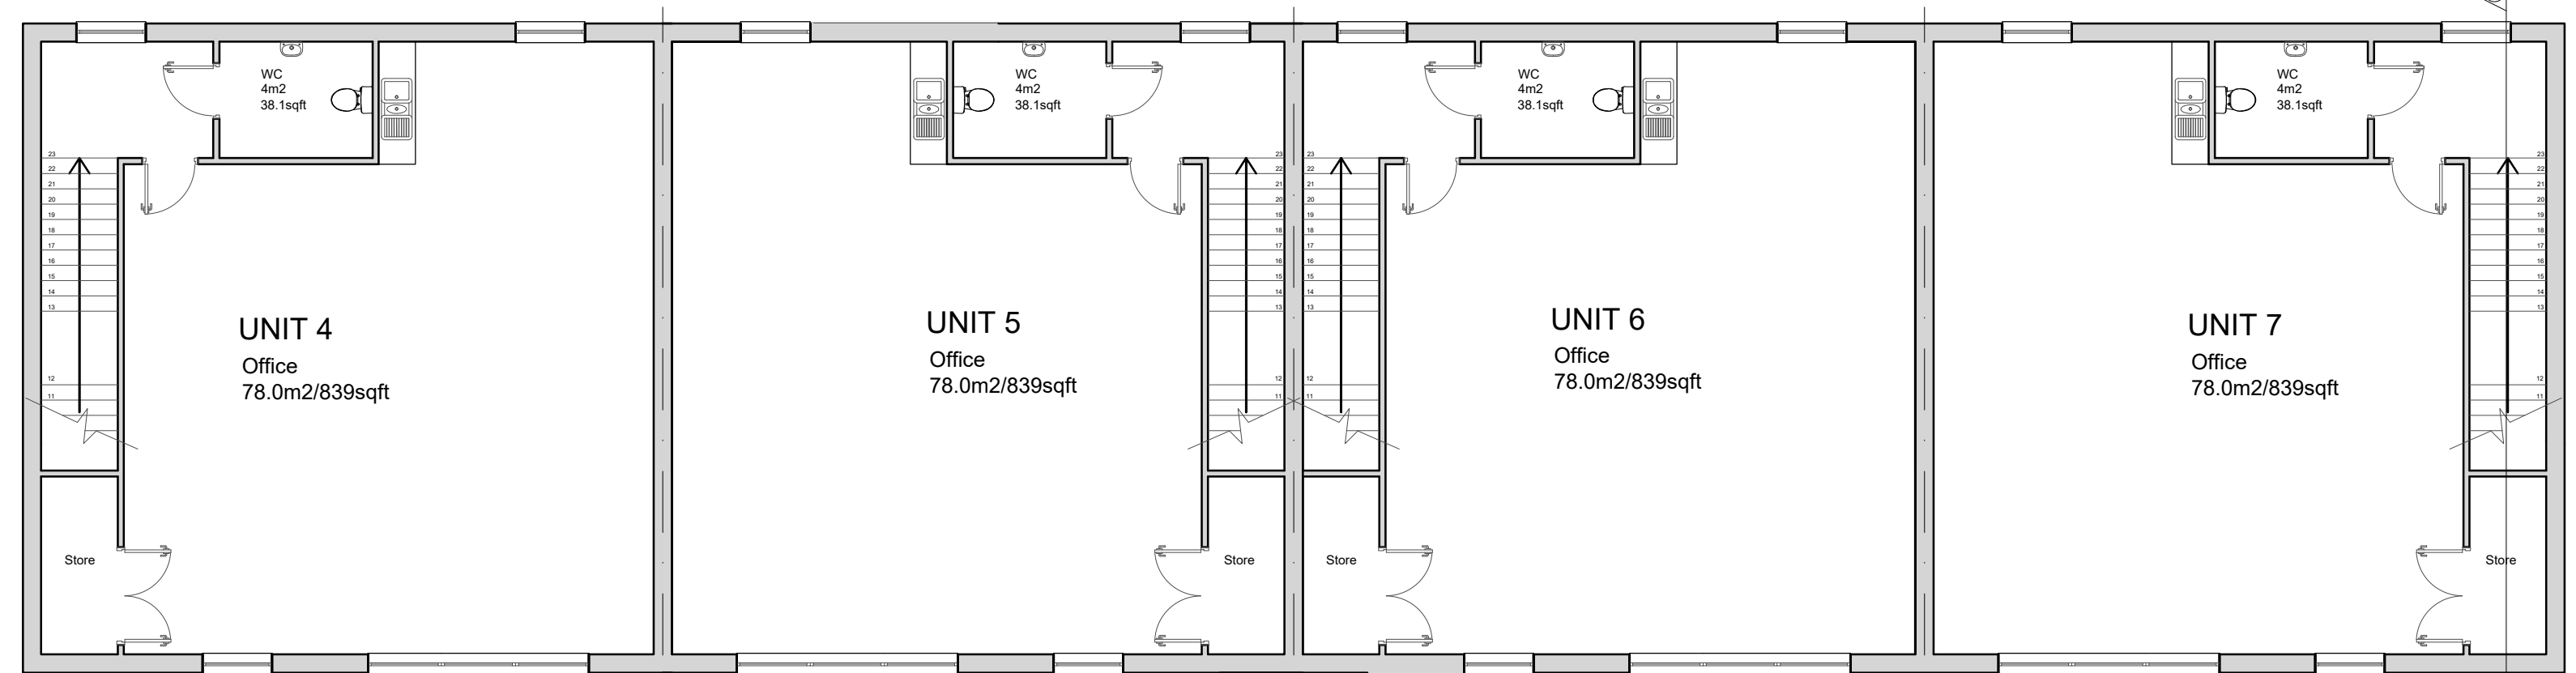


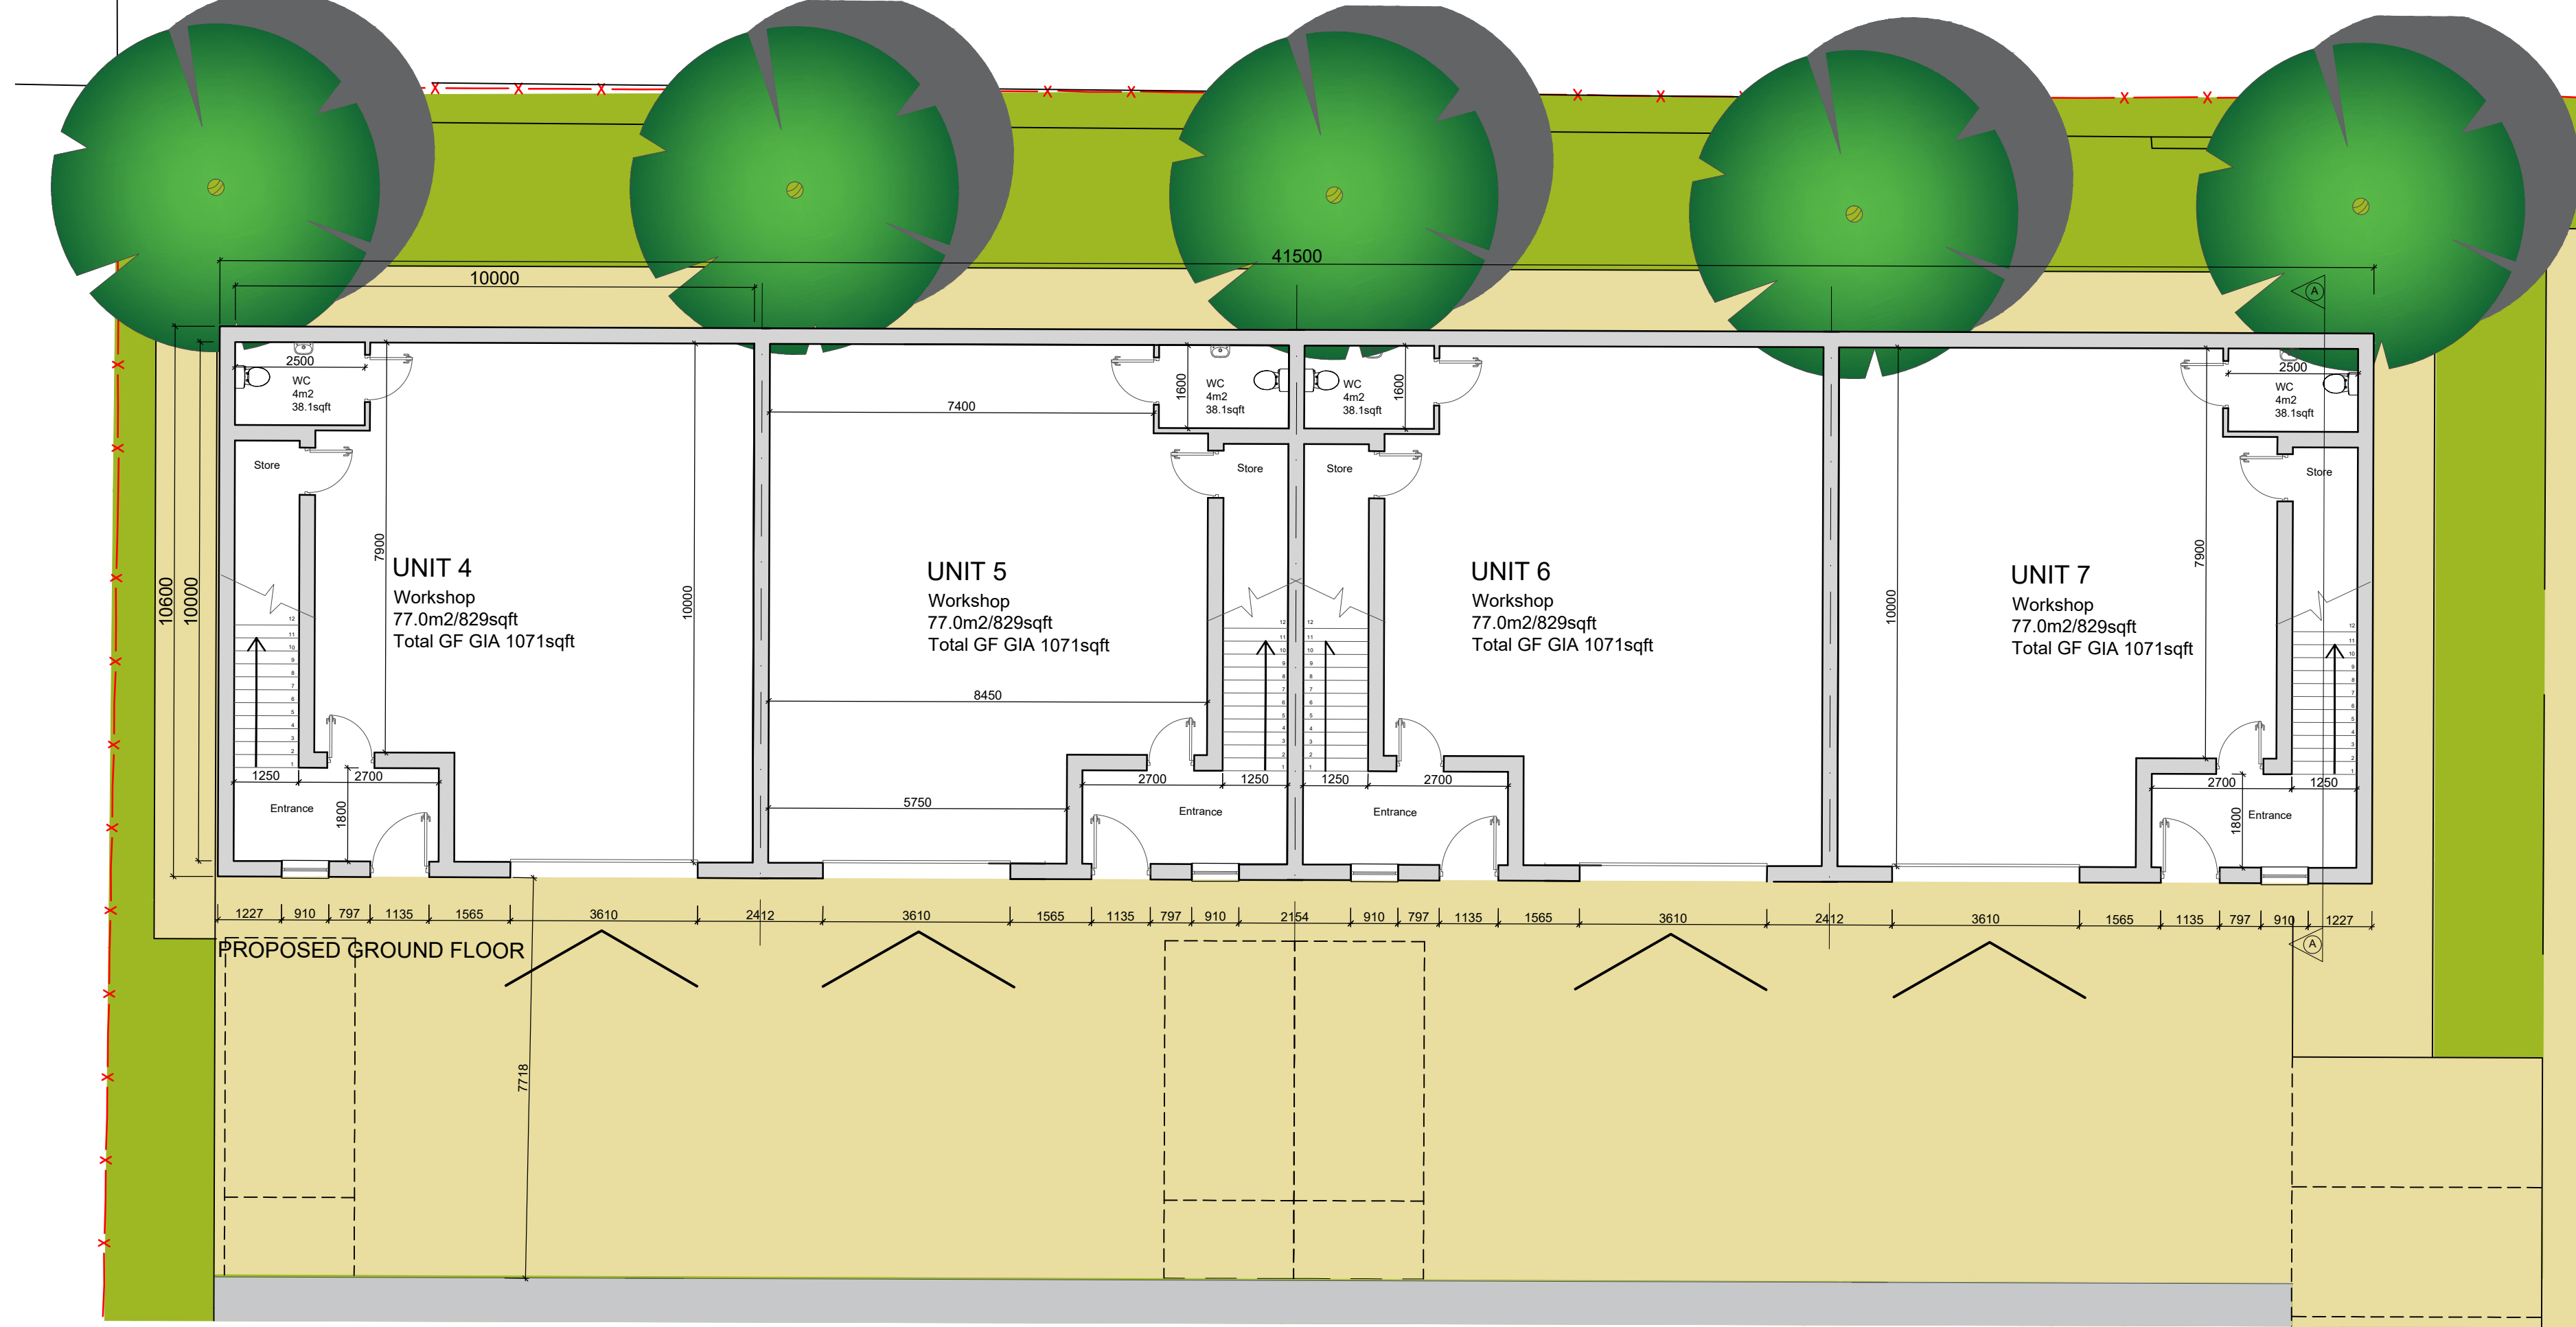


PROPOSED FIRST FLOOR

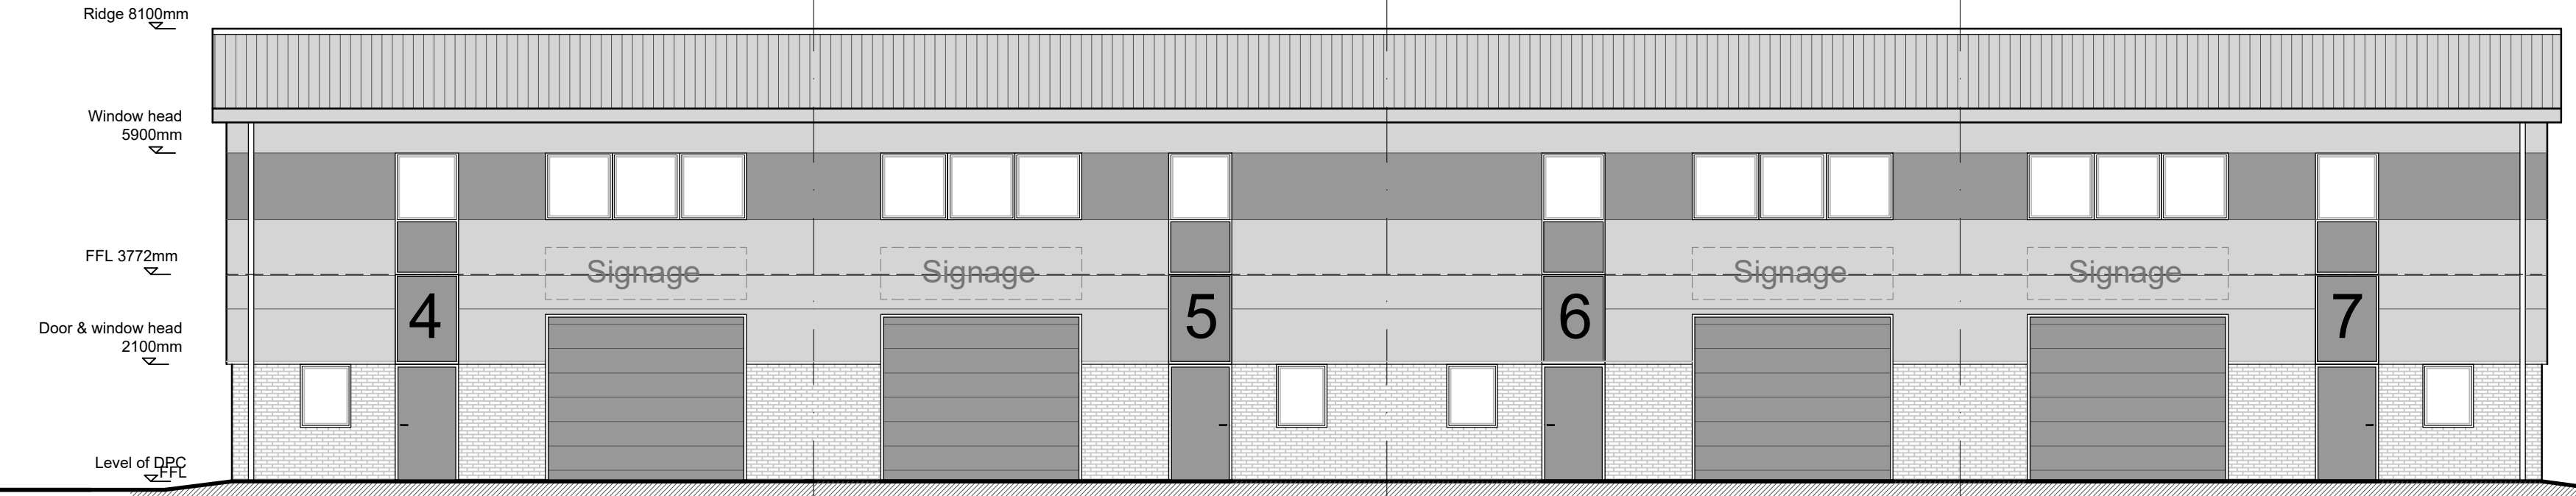


FRONT ELEVATION

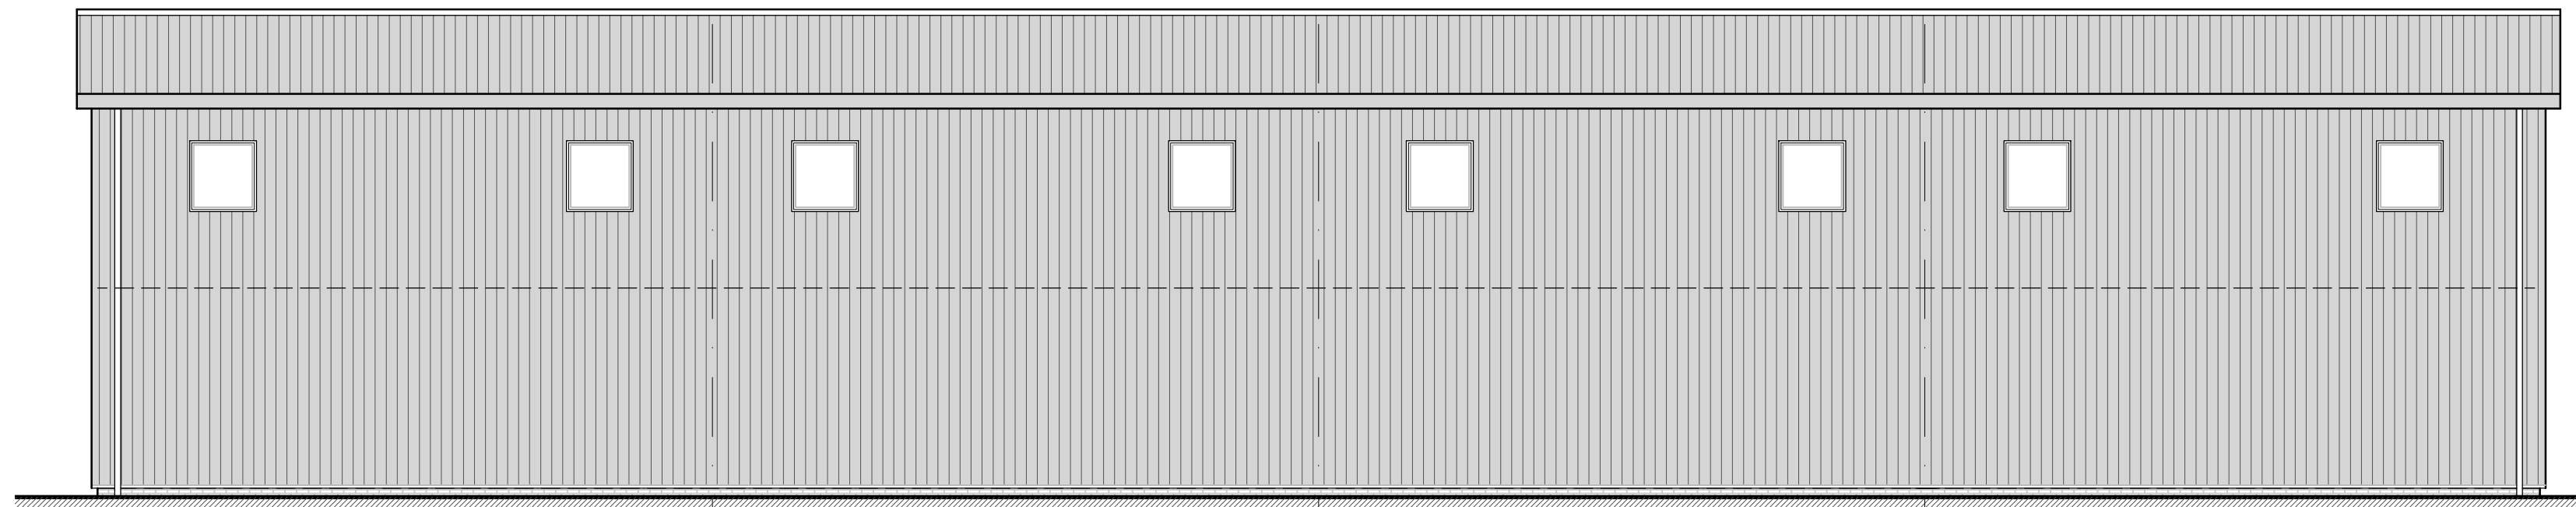

REAR ELEVATION

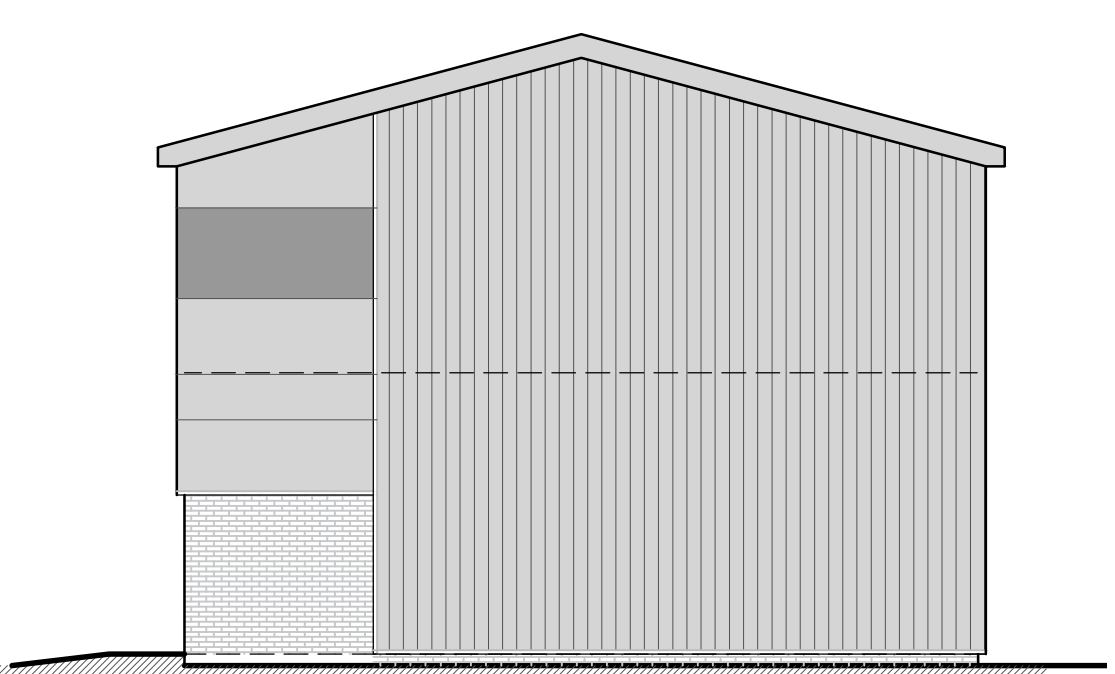


SIDE ELEVATION


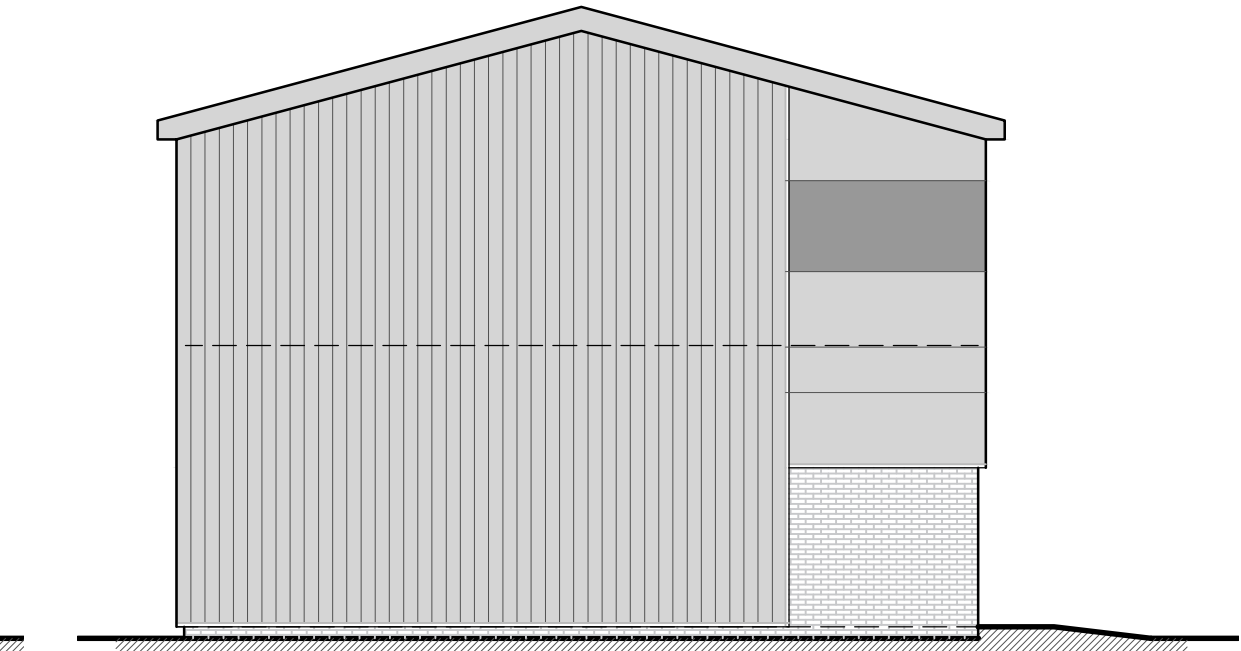


SIDE ELEVATION

Unit	Office	Workshop	Total GIA
4	839sqft	829sqft	2142sqft
5	839sqft	829sqft	2142sqft
6	839sqft	829sqft	2142sqft
7	839sqft	829sqft	2142sqft

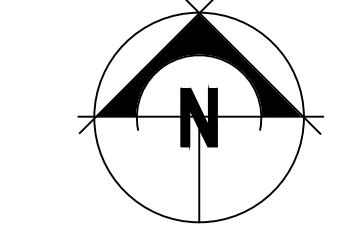

BLOCK PLAN 1:500

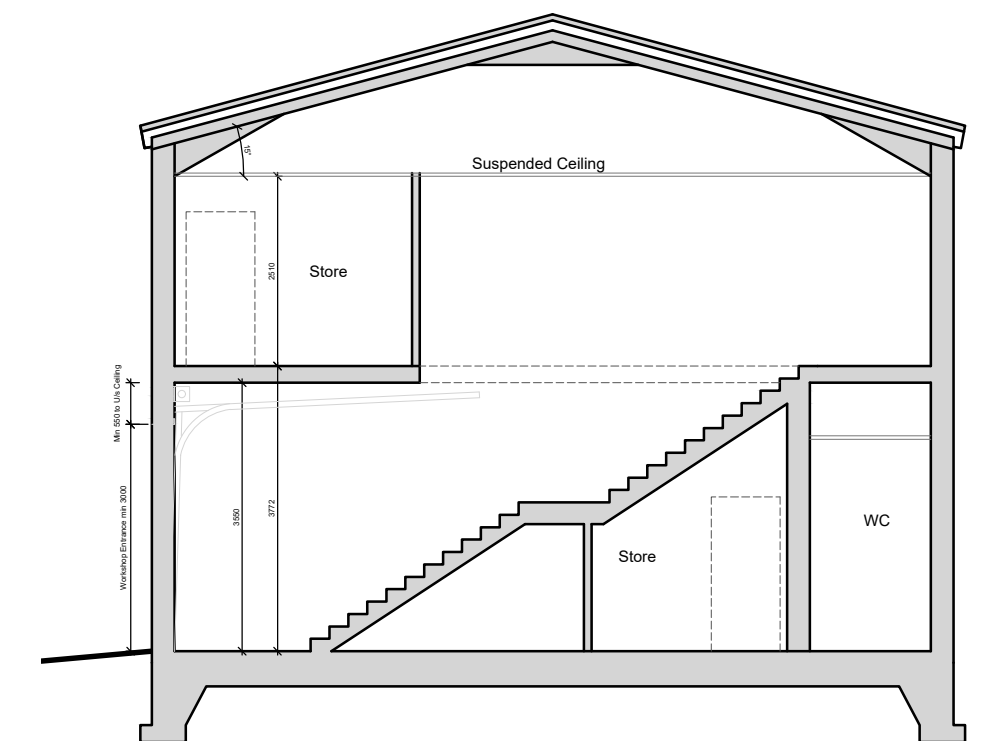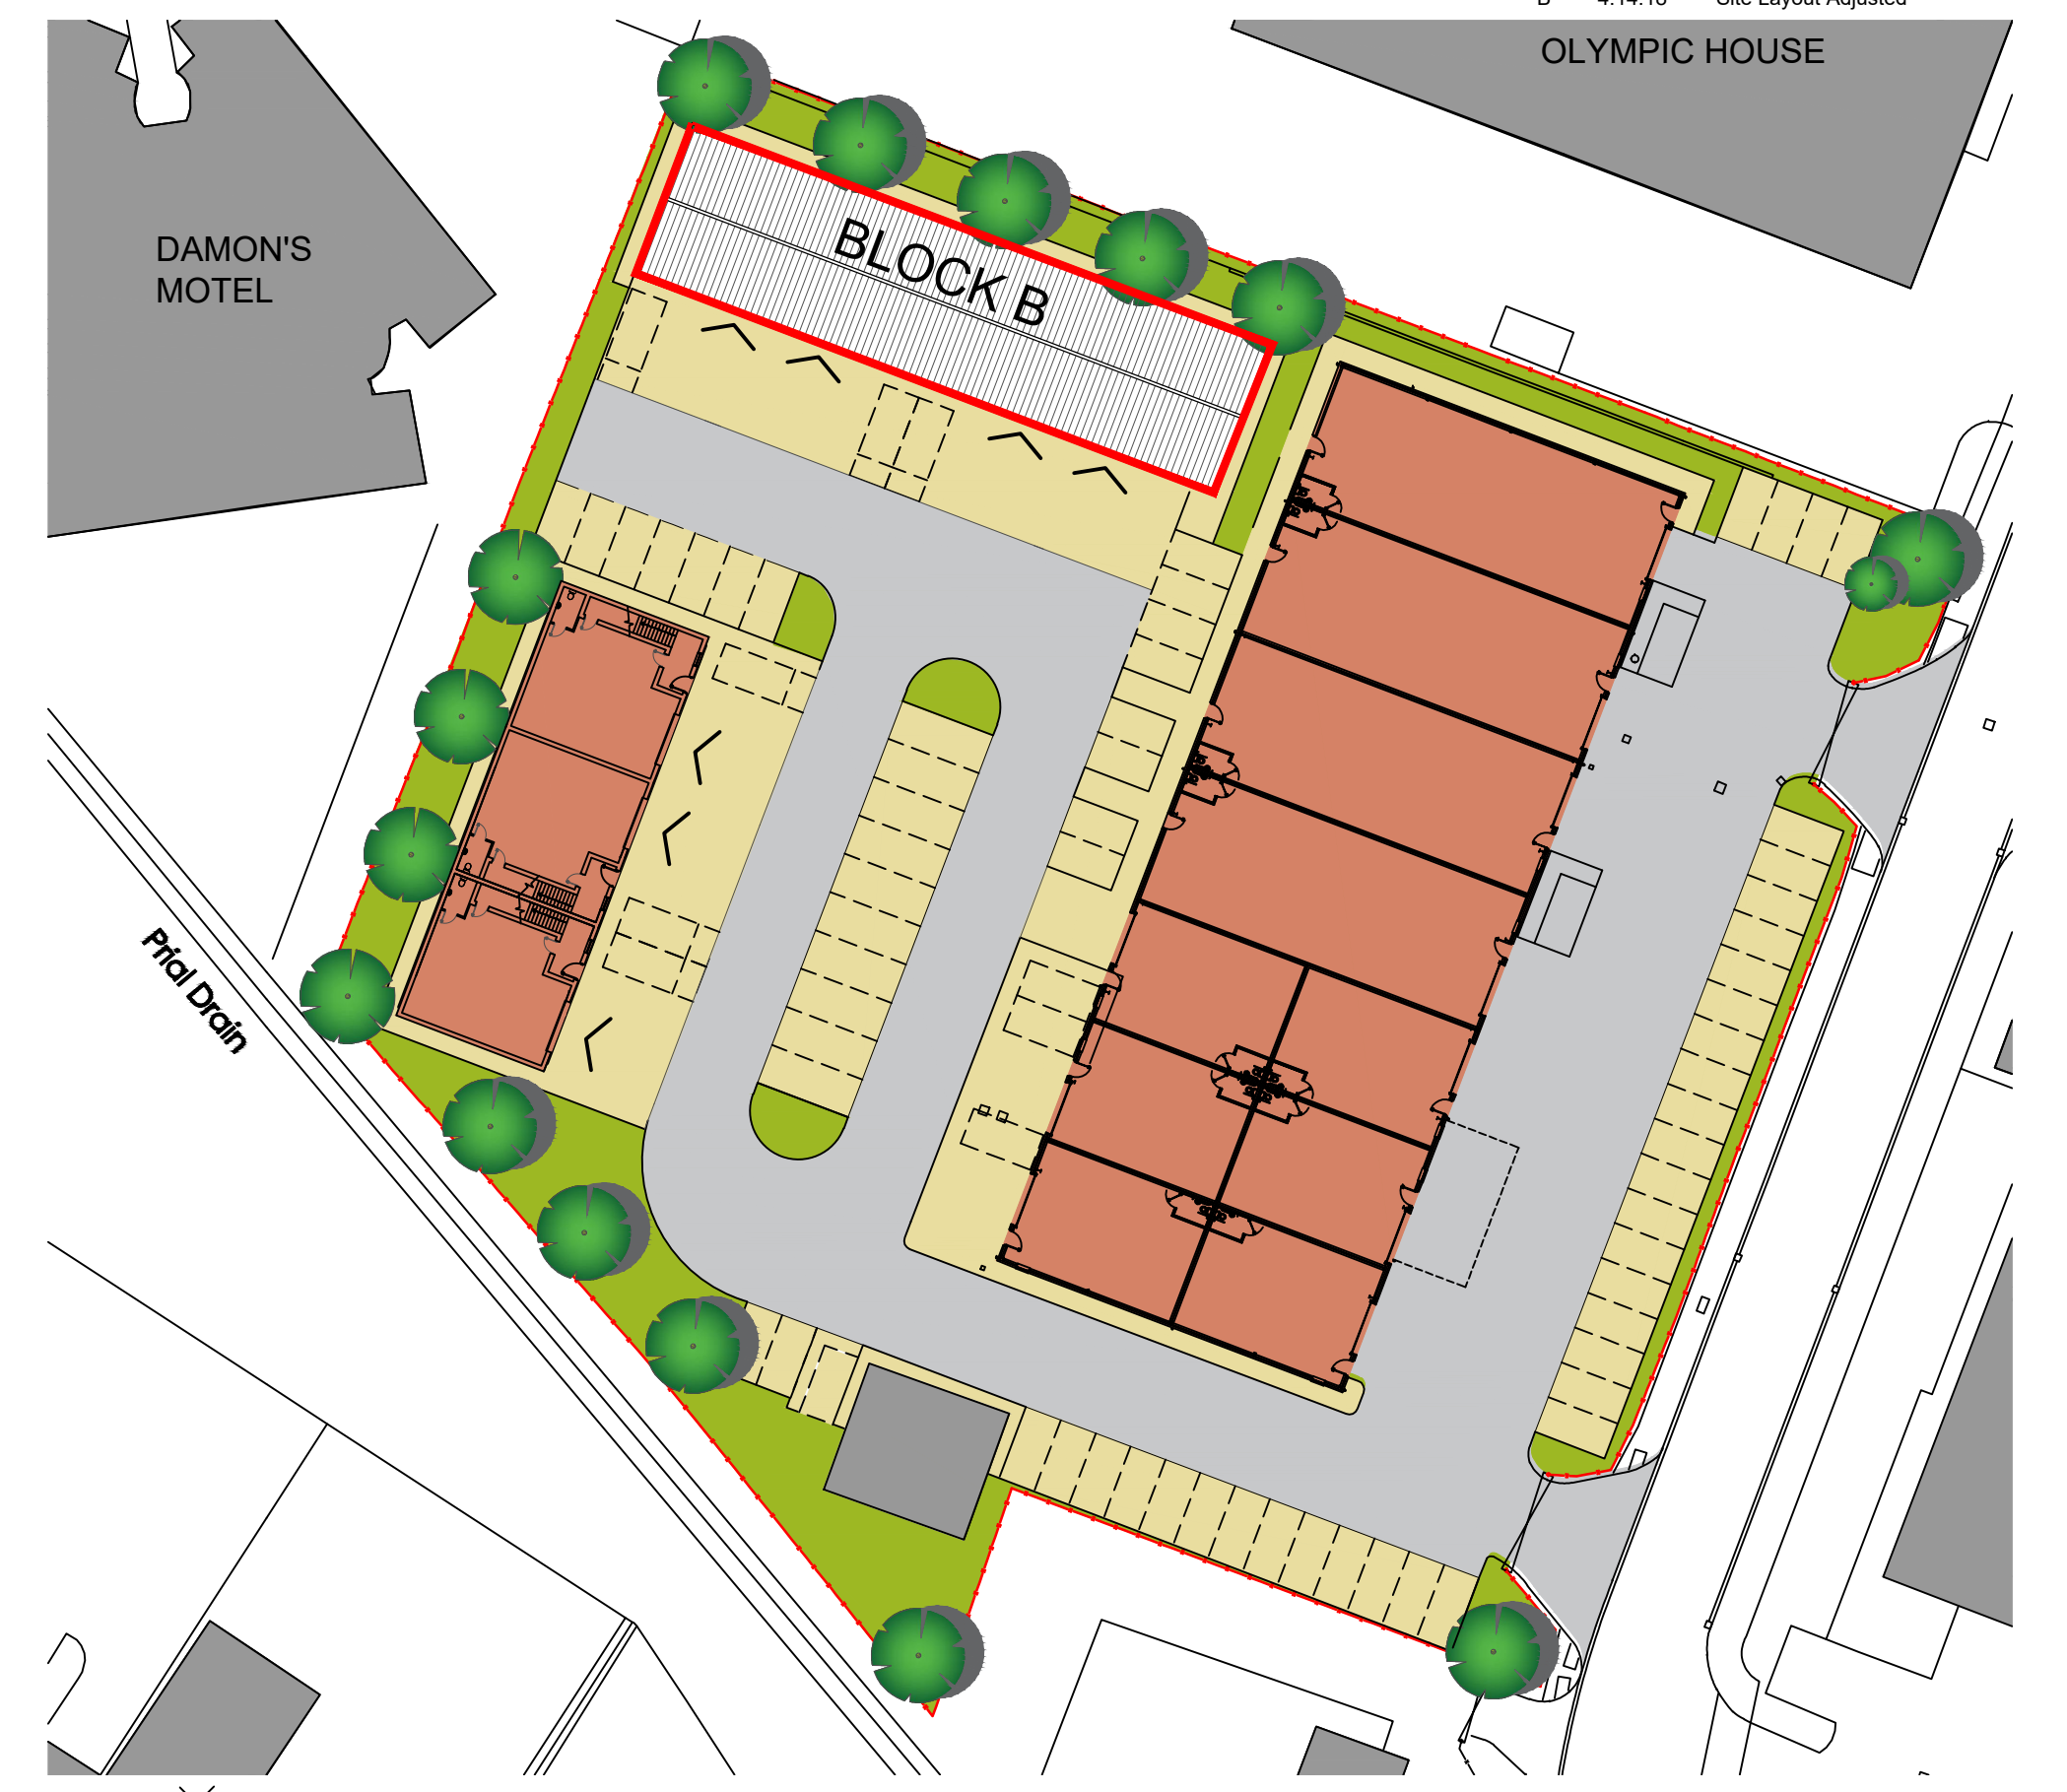

TYPICAL SECTION A-A

ALL DIMENSIONS AND SETTING OUT ARE TO BE VERIFIED ON SITE AND ALL DISCREPANCIES REFERRED TO THE ARCHITECT BEFORE WORK COMMENCES. COPYRIGHT RESERVED

REV.	DATE	DESCRIPTION
A*	10.11.16	Tea point area added
B	4.14.18	Site Layout Adjusted

OLYMPIC HOUSE

DAMON'S MOTEL

R100 Drain

client
Stirlin
Developments Ltd

project
DOWSETT HOUSE PHASE 3
SADLER ROAD
LINCOLN

drawing
BLOCK B
PROPOSED PLANS & ELEVATIONS

scale
1:100@ A1

date
SEPT 16

drawn
KSC

checked

drawing no.
7398C-PP-PH3-05

revision
B

john roberts architects

1 James Street . Lincoln . LN2 1QD
T: 01522 533441 . F: 01522 512888
E: contact@jrchitects.co.uk
www.jrchitects.co.uk

jrc