

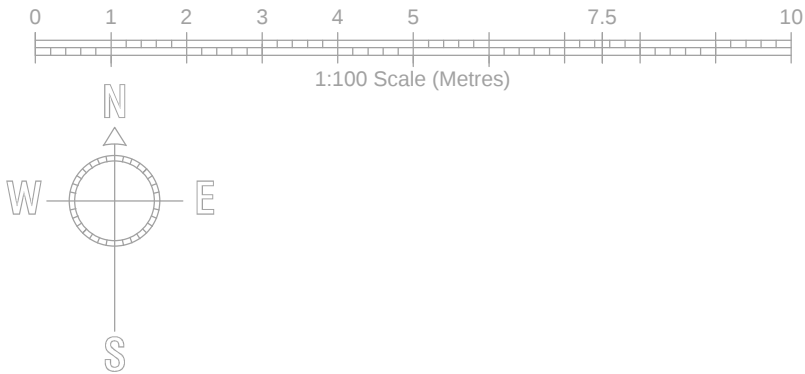


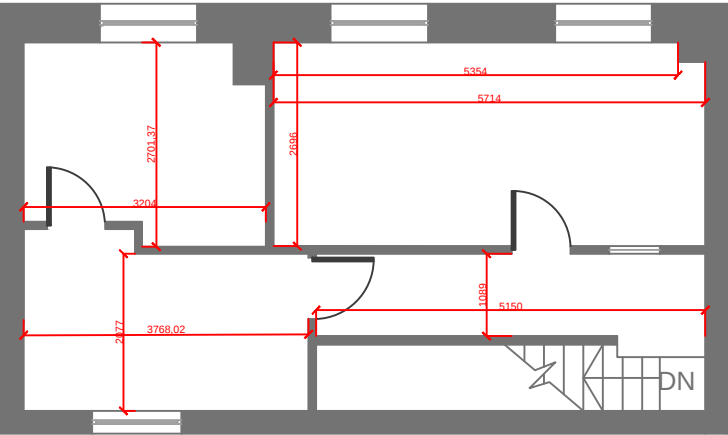

This drawing may not be reproduced, made use of or issued to a third party without permission of : Nodus Consulting Limited. DO NOT SCALE - The contractor is responsible for checking all details and dimensions on site and using these in his tender submission and all subsequent work on site. THIS IS A CAD DRAWING - DO NOT ALTER

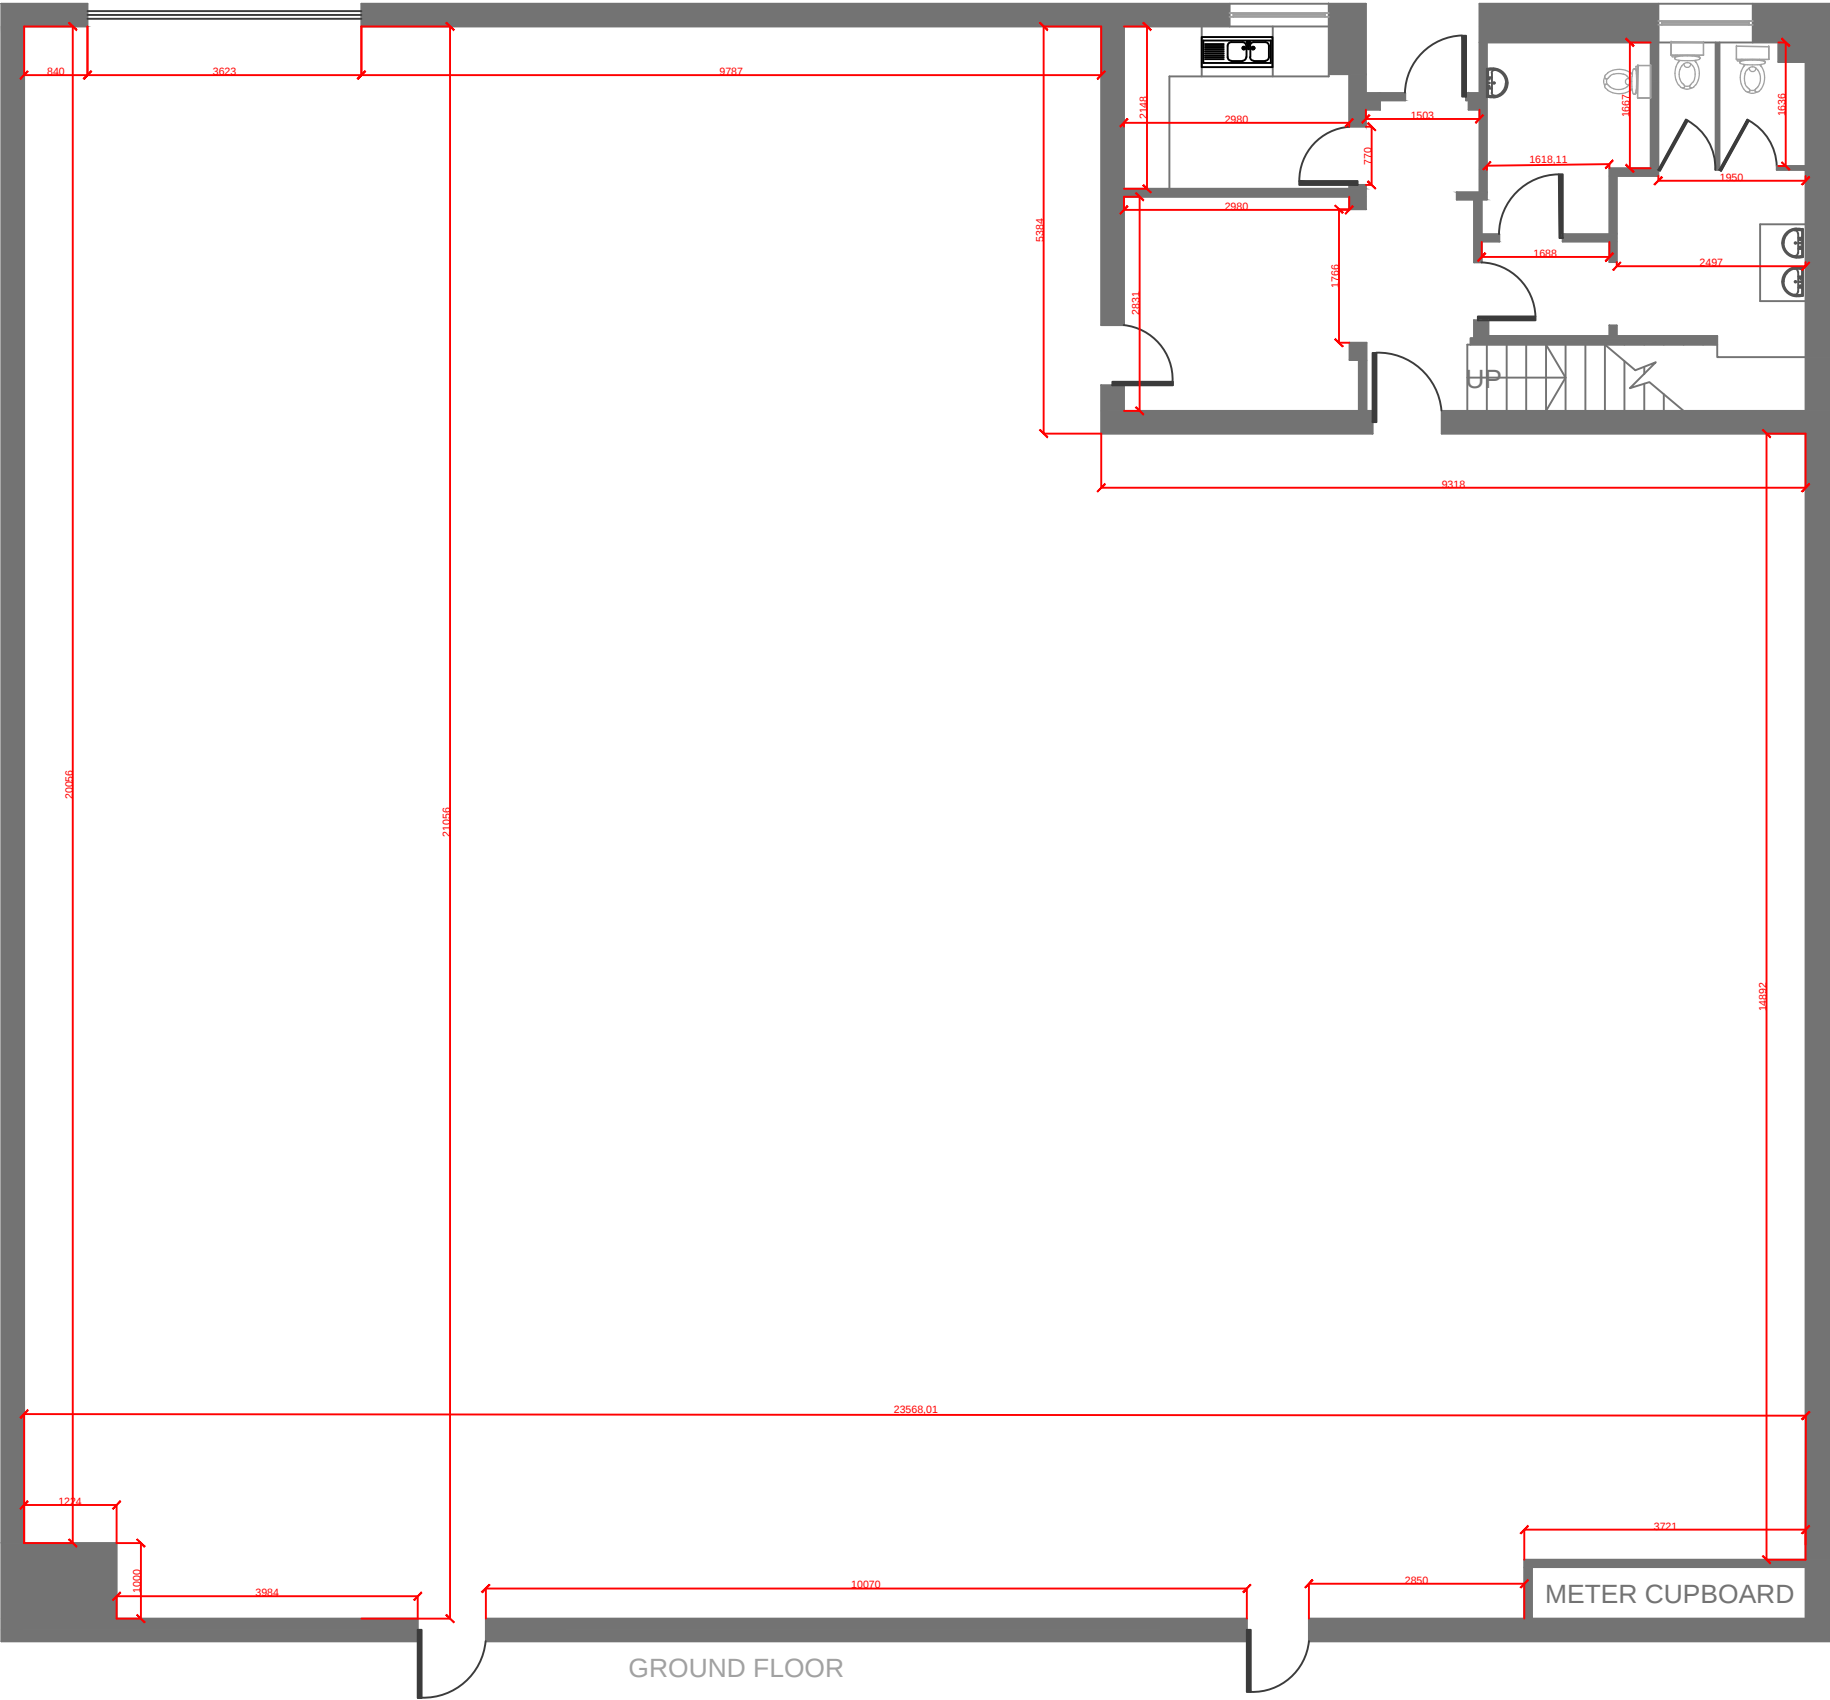

FIRST FLOOR

Rev.	Description	By	Date
Client			
DAYS			
Project			
UNIT 11 PRYDWEN ROAD .SWANSEA			
Drawing Title			
GROUND & FIRST FLOOR PLANS			
Drawing No.			
01			
Scale		Drawing Status	
1:100 @ A3		ISSUE	
	Drawn	Checked	
	BJD	BJD	
	Date	Rev.	
JUL' 26	A		
NODUS CONSULTING LIMITED T: +44 (0) 7917 899442			