



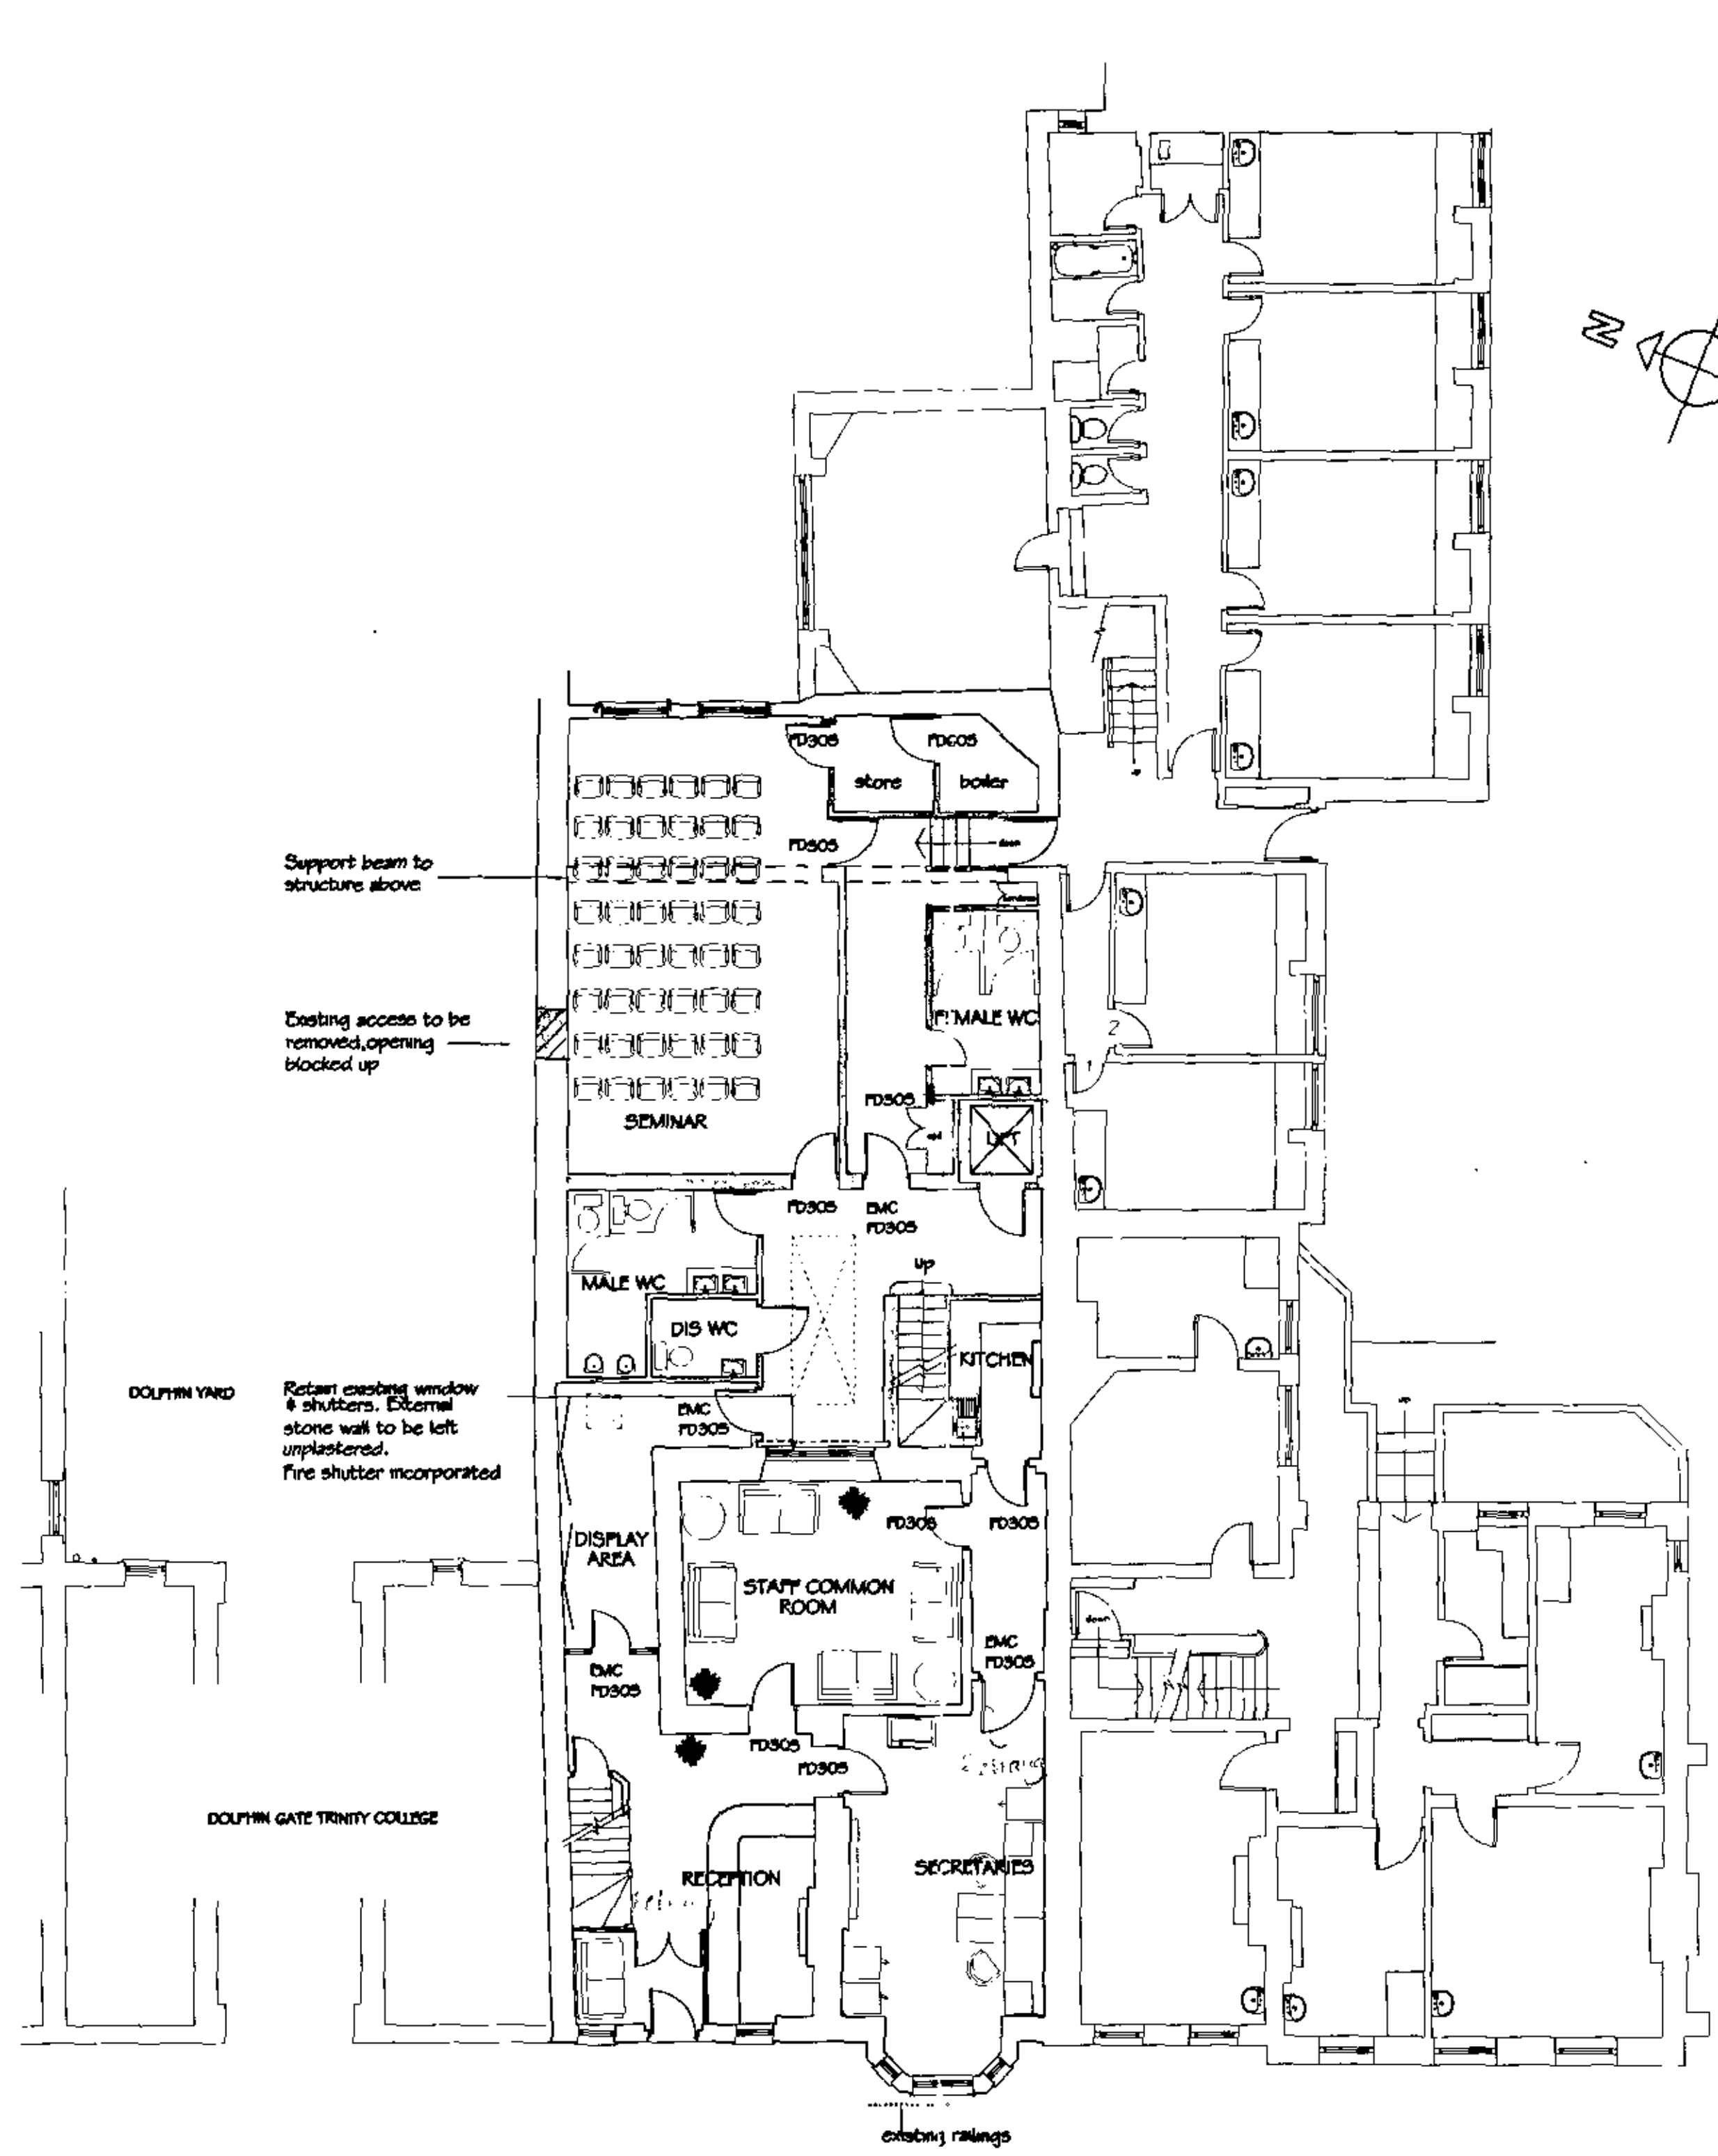


GROUND FLOOR

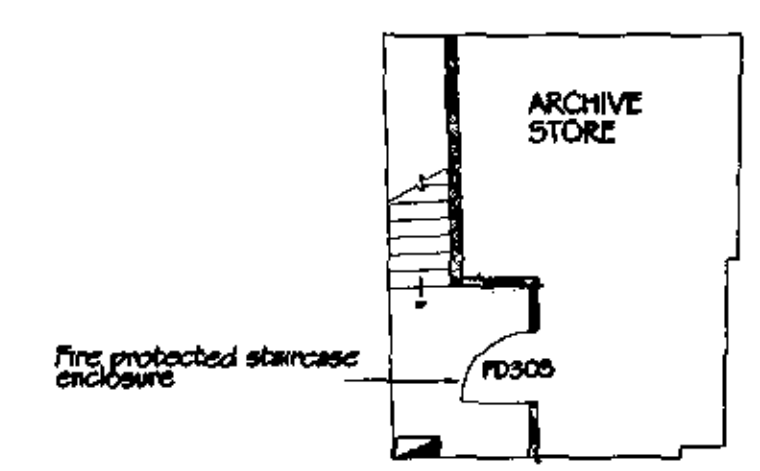


BASEMENT

EMC Electric Magnetic Closer  
 FD30S Half hour fire door with smoke seals  
 FD60S One hour fire door with smoke seals

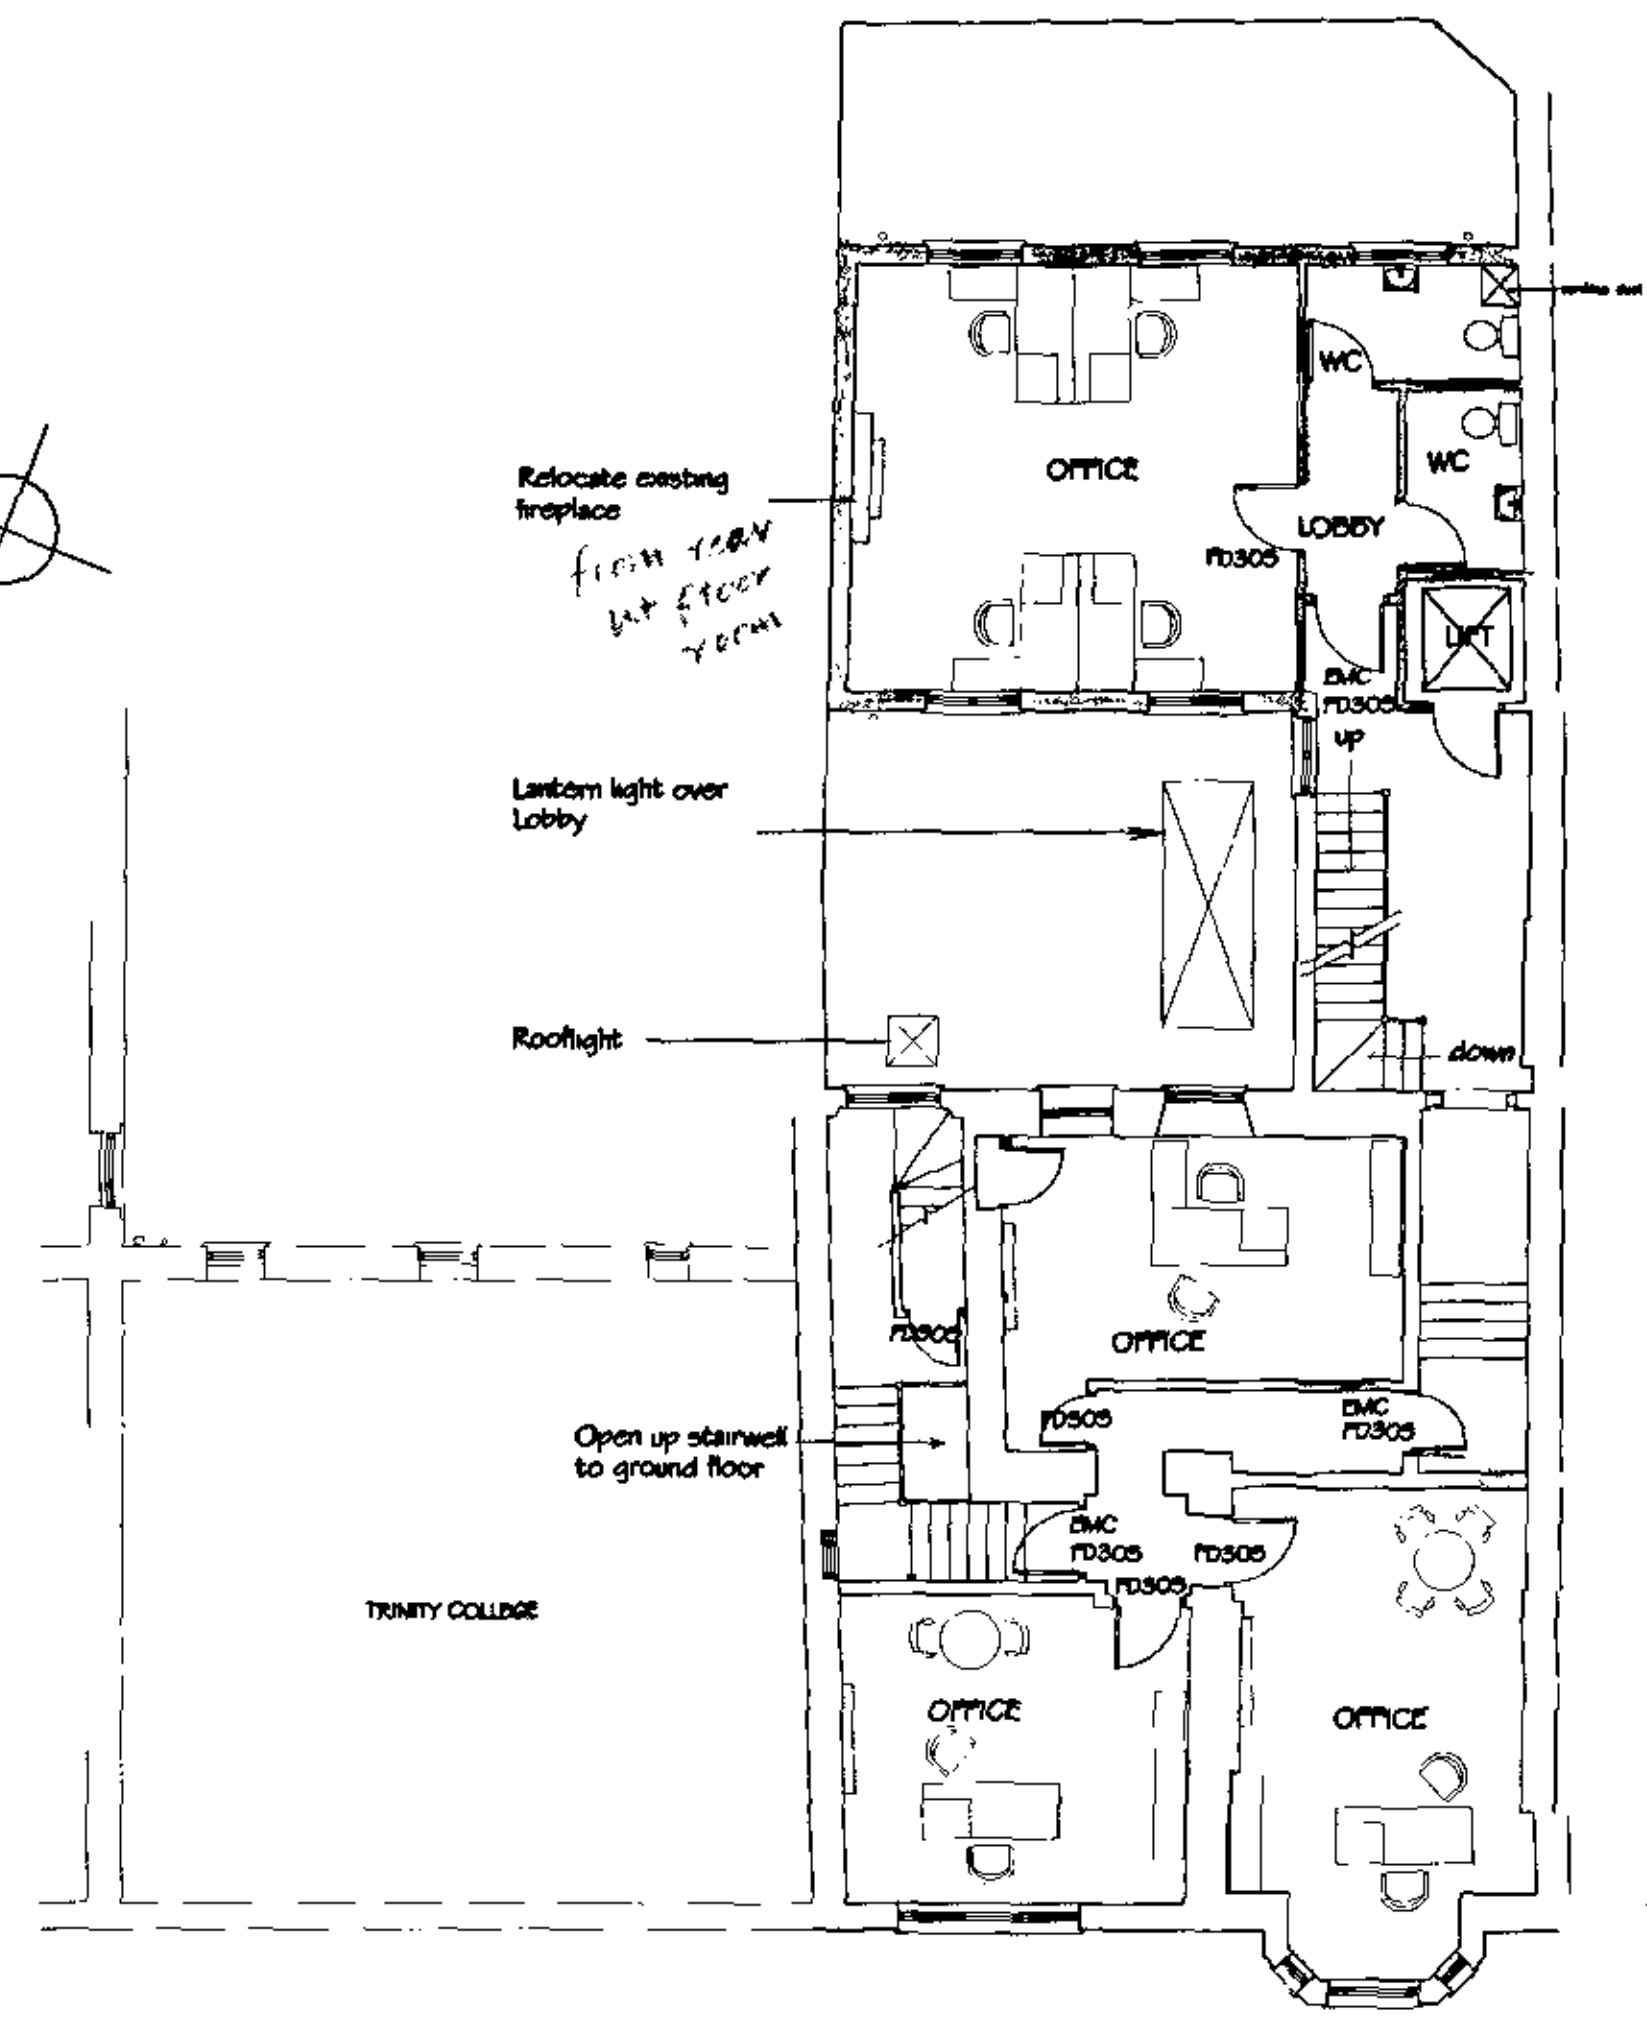

FIRST FLOOR

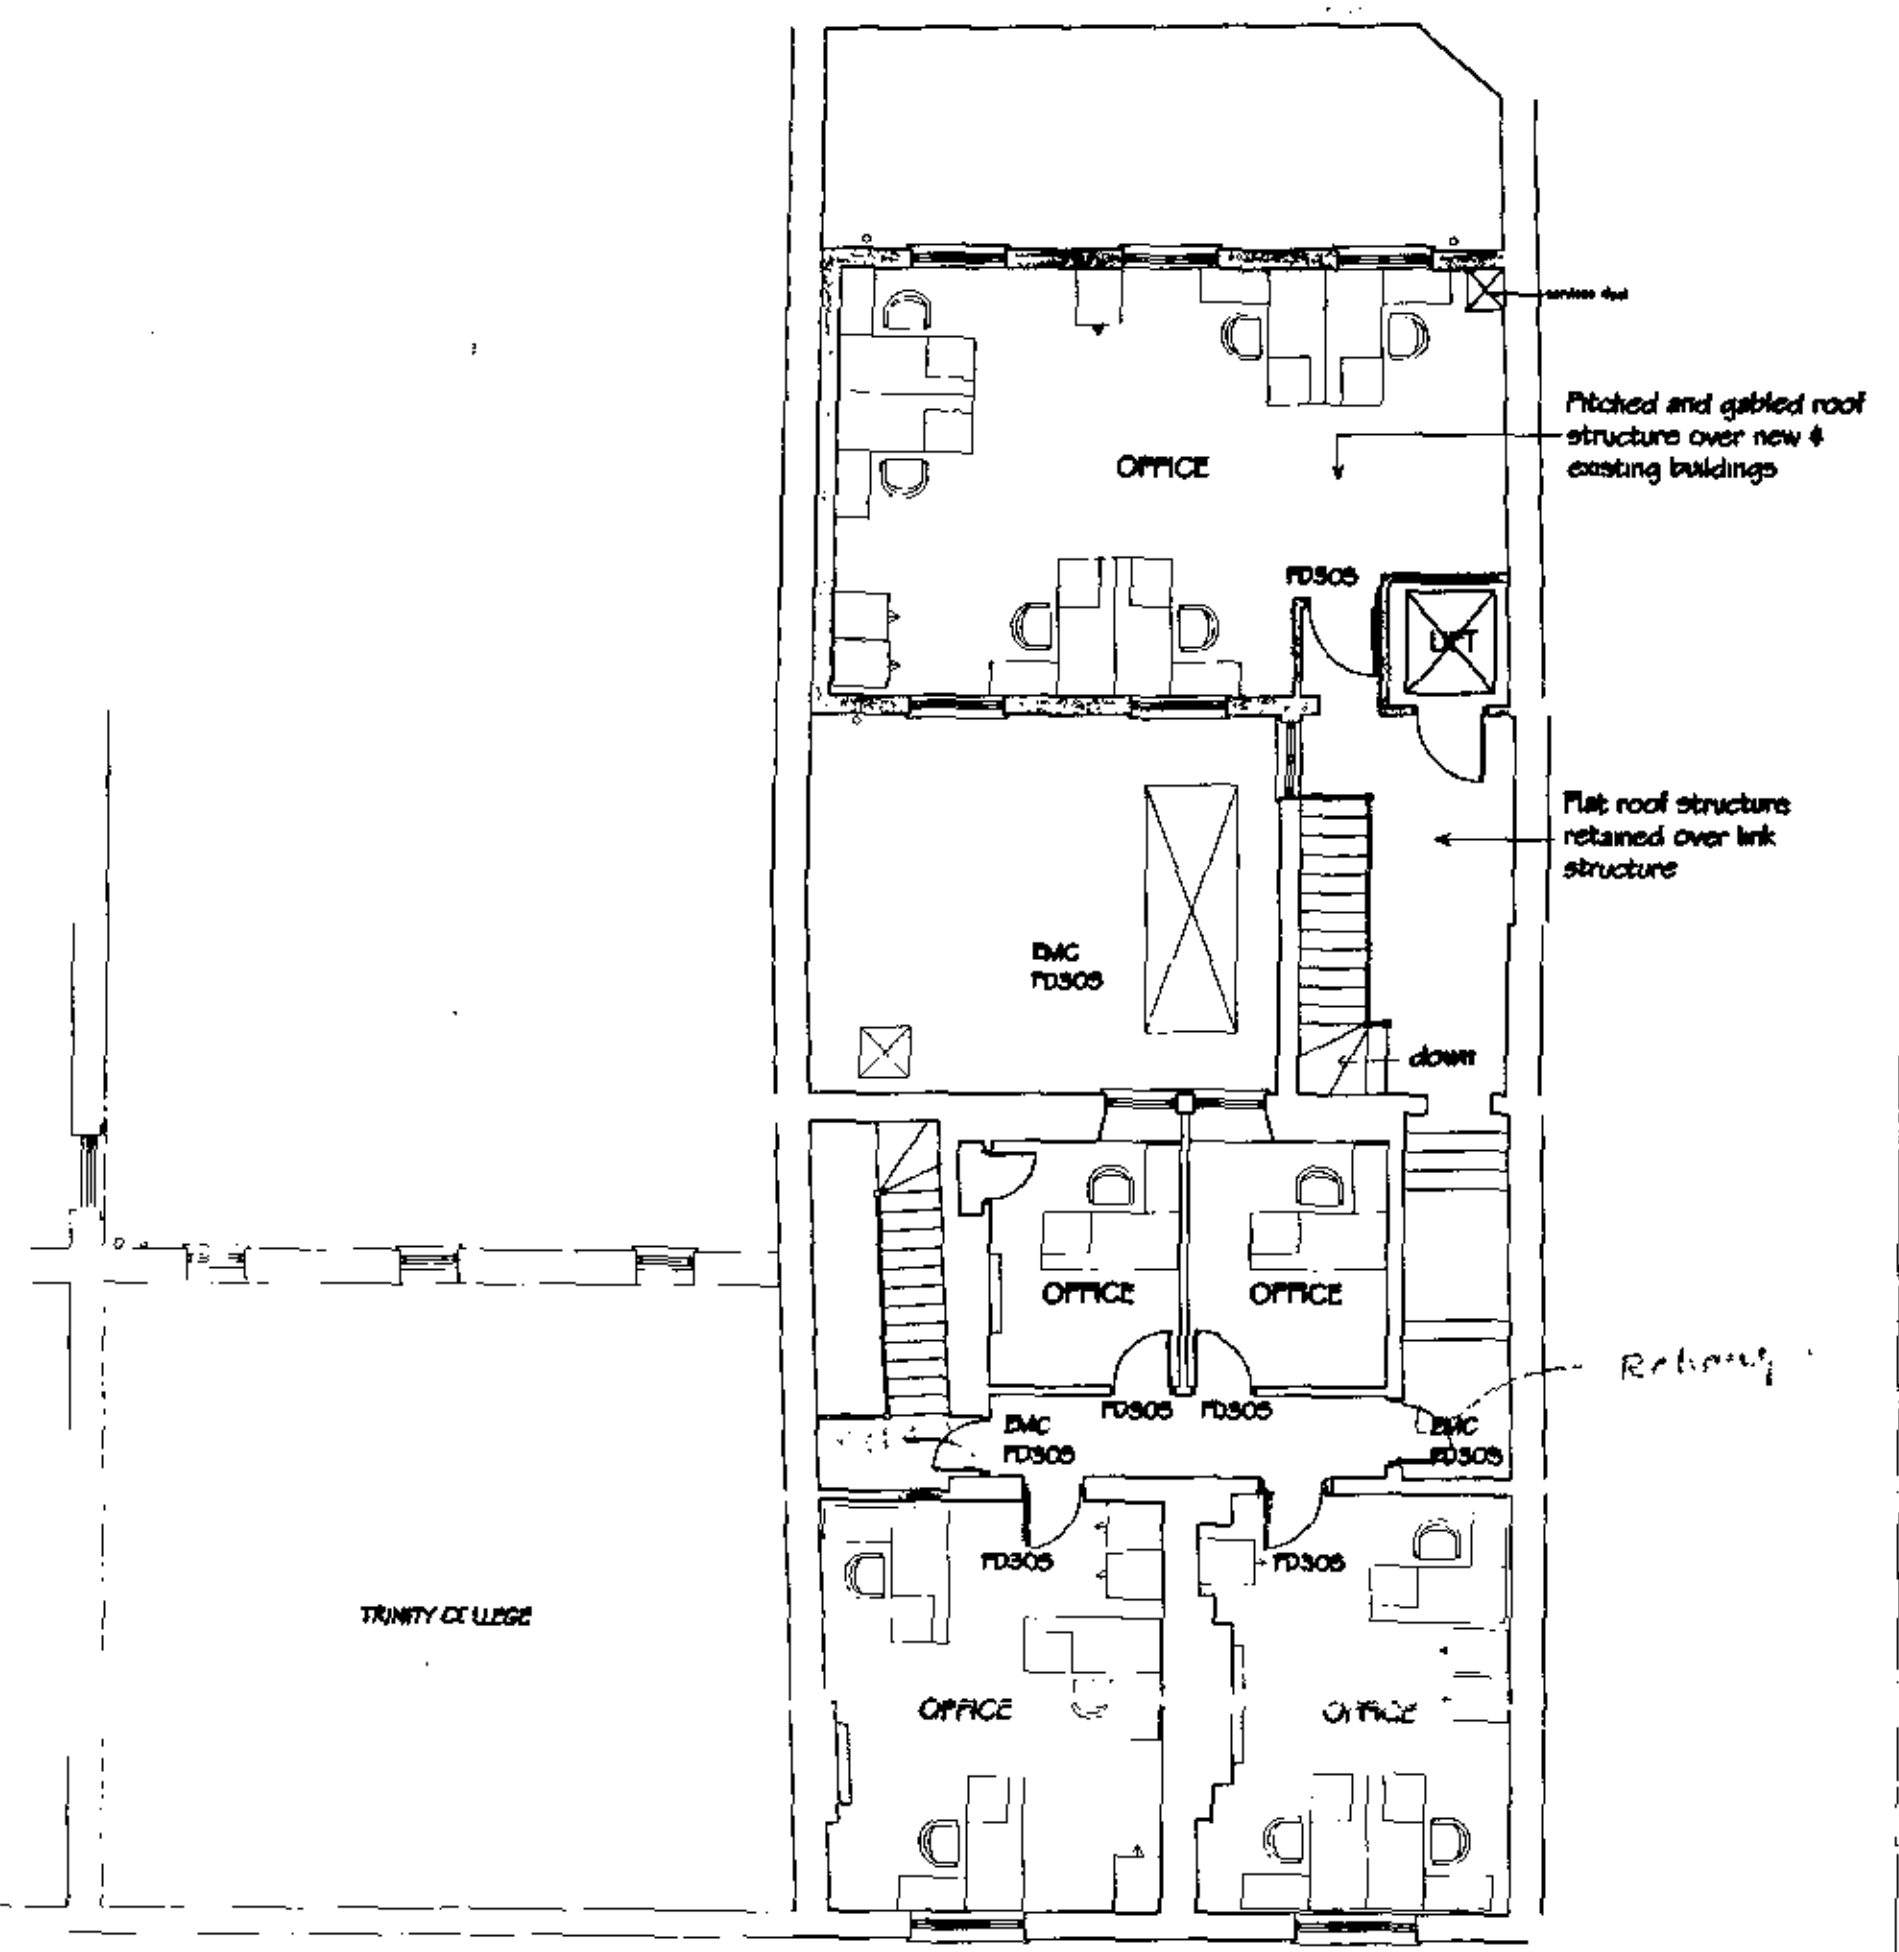

SECOND FLOOR

*PROPOSAL 1*

|           |                                            |          |
|-----------|--------------------------------------------|----------|
| H         |                                            |          |
| G         |                                            |          |
| F         |                                            |          |
| E         | Ramped access and railings removed         | 1208     |
| D         | Minor plan alterations                     | 1201     |
| C         | Layout alterations                         | 1001     |
| B         | Staircase serving new extension re-planned | 1001     |
| A         | Design changes                             | 8/0      |
| REVISIONS |                                            | CHK DATE |

**SMITH-WOOLLEY**  
 CHARTERED SURVEYORS

8 Oxford Street  
 Woodstock  
 Oxford  
 OX20 1TP

Tel: 01993 811624

OFFICES AT  
 BATH - CAMBRIDGE  
 NEWARK - NORWICH - SHREWSBURY

CLIENT/SITE  
 BALIOLL COLLEGE  
 1 ST GILES  
 OXFORD  
 OX1 3JS

DETAILS  
 PROPOSED  
 FLOOR PLANS

FILE NUMBER C99 467 99/467/06 DRAWING NO. 1208 REVISION E

Scale: 1:100  
 DRAWN CHECKED APPROVED DATE