




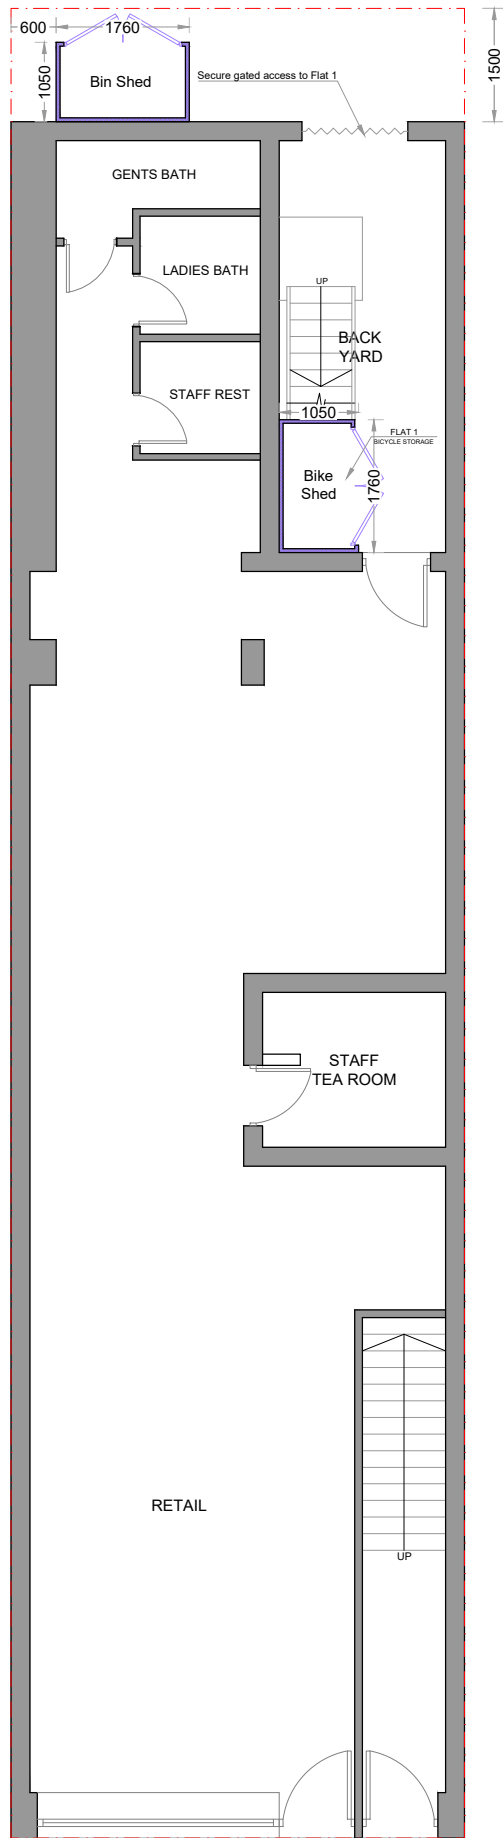

PROPOSED
GROUND FLOOR PLAN

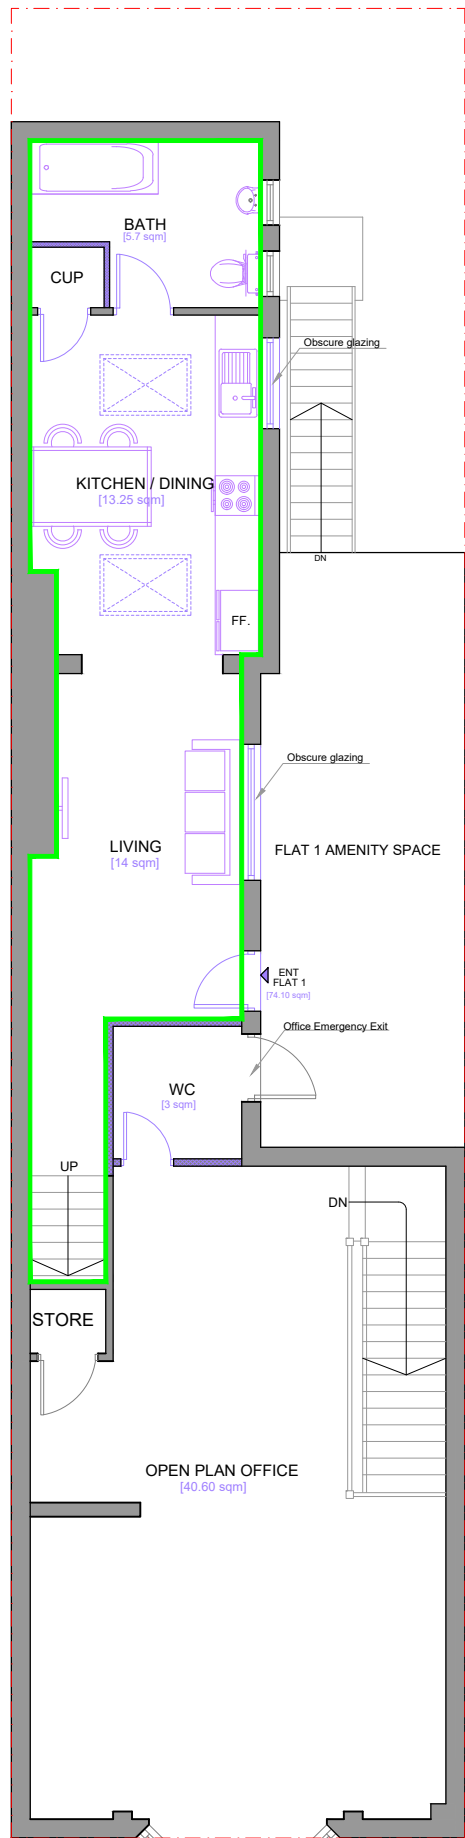


PROPOSED
FIRST FLOOR PLAN

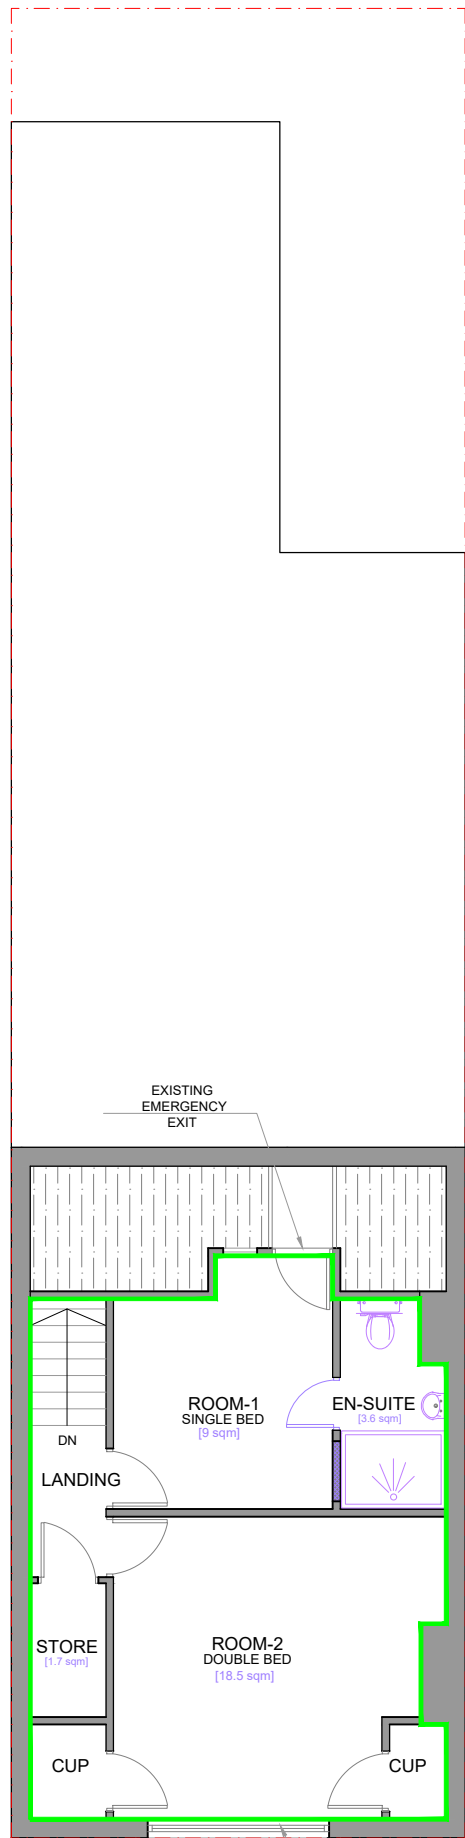

PROPOSED
LOFT FLOOR PLAN

LEGENDS:

EXISTING WALL		PROPOSED WALL	
EXISTING RENDER		PROPOSED RENDER	
EXISTING ROOF TILES		PROPOSED ROOF TILES	
EXISTING BRICKS		PROPOSED BRICKS	
EXISTING DOOR & WINDOWS		PROPOSED DOOR & WINDOWS	
PROPERTY BOUNDARY			

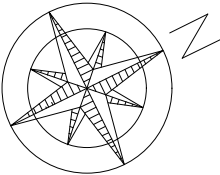

PROPOSED FLAT-1 2BED FLAT FOR 3 PERSON
FIRST FLOOR + LOFT FLOOR
AREA=[38+36.10]=[74.10 SQM]

Project Name 54 Poplar Road
SOLIHULL
B91 3AB

Sheet Title : Proposed Floor Plans


Project Title: Proposed Flat

REV
01

Date: 09/05/26

Drawn by:
MAN

Checked by
MAN

 

Client