




- NOTES:
1. ALL DIMENSIONS TO BE CONFIRMED ON SITE.
  2. ANY DISCREPANCIES BETWEEN THE DRAWING AND SITE CONDITIONS SHALL BE BROUGHT TO THE ATTENTION OF THE DESIGNER.
  3. SITE BOUNDARIES, DIMENSIONS AND AREAS SHOWN ON THIS DRAWINGS ARE INDICATIVE ONLY AND ARE SUBJECT TO ON SITE SURVEY INFORMATION.
  4. ALL PROPOSED WORKS ARE SUBJECT TO DESIGN DEVELOPMENT TO ACHIEVE APPROVAL UNDER BUILDING REGULATIONS AND OTHER SATUTORY AND LEGAL REQUIREMENTS.
  5. THIS DRAWING IS PREPARED FOR THE PURPOSE OF OBTAINING PLANNING PERMISSION ONLY.
  6. ALL DIMENSIONS IN MILLIMETRES UNLESS OTHERWISE SPECIFIED.
  7. IF IN DOUBT, ASK.

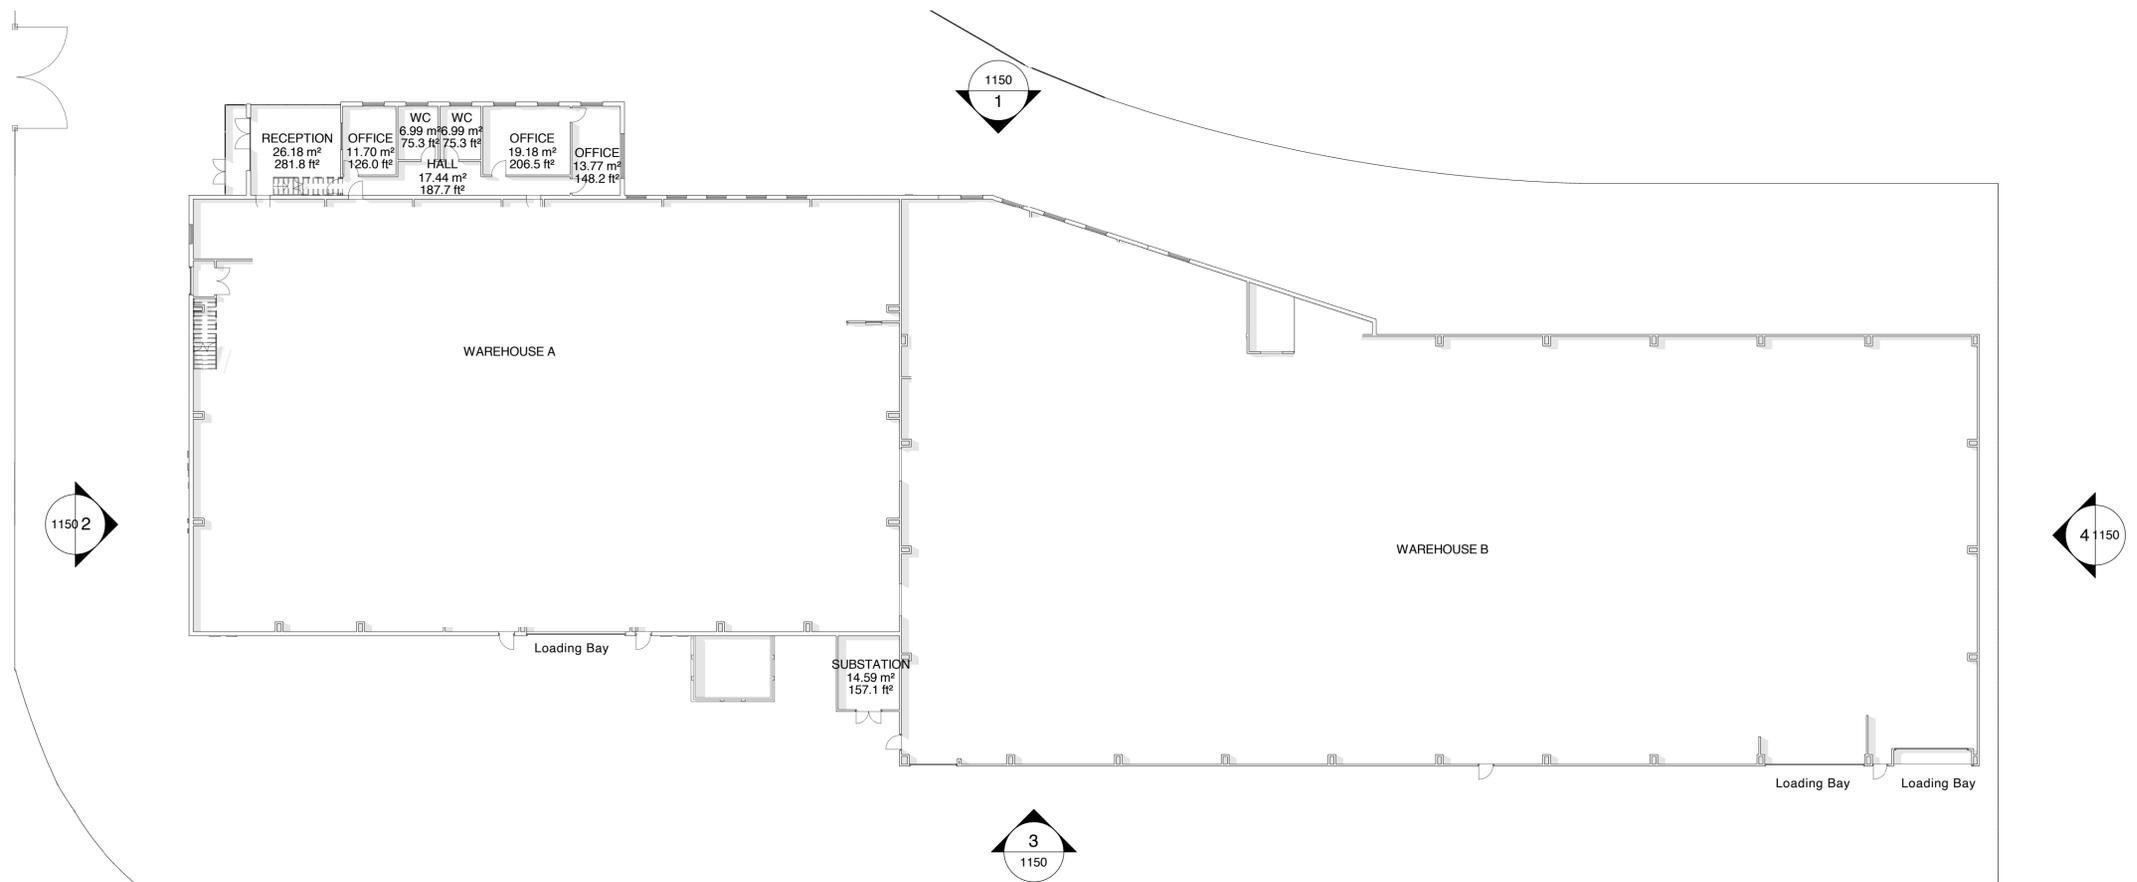

**1** EXISTING GROUNDFOORGAPLAN  
1120 1:200

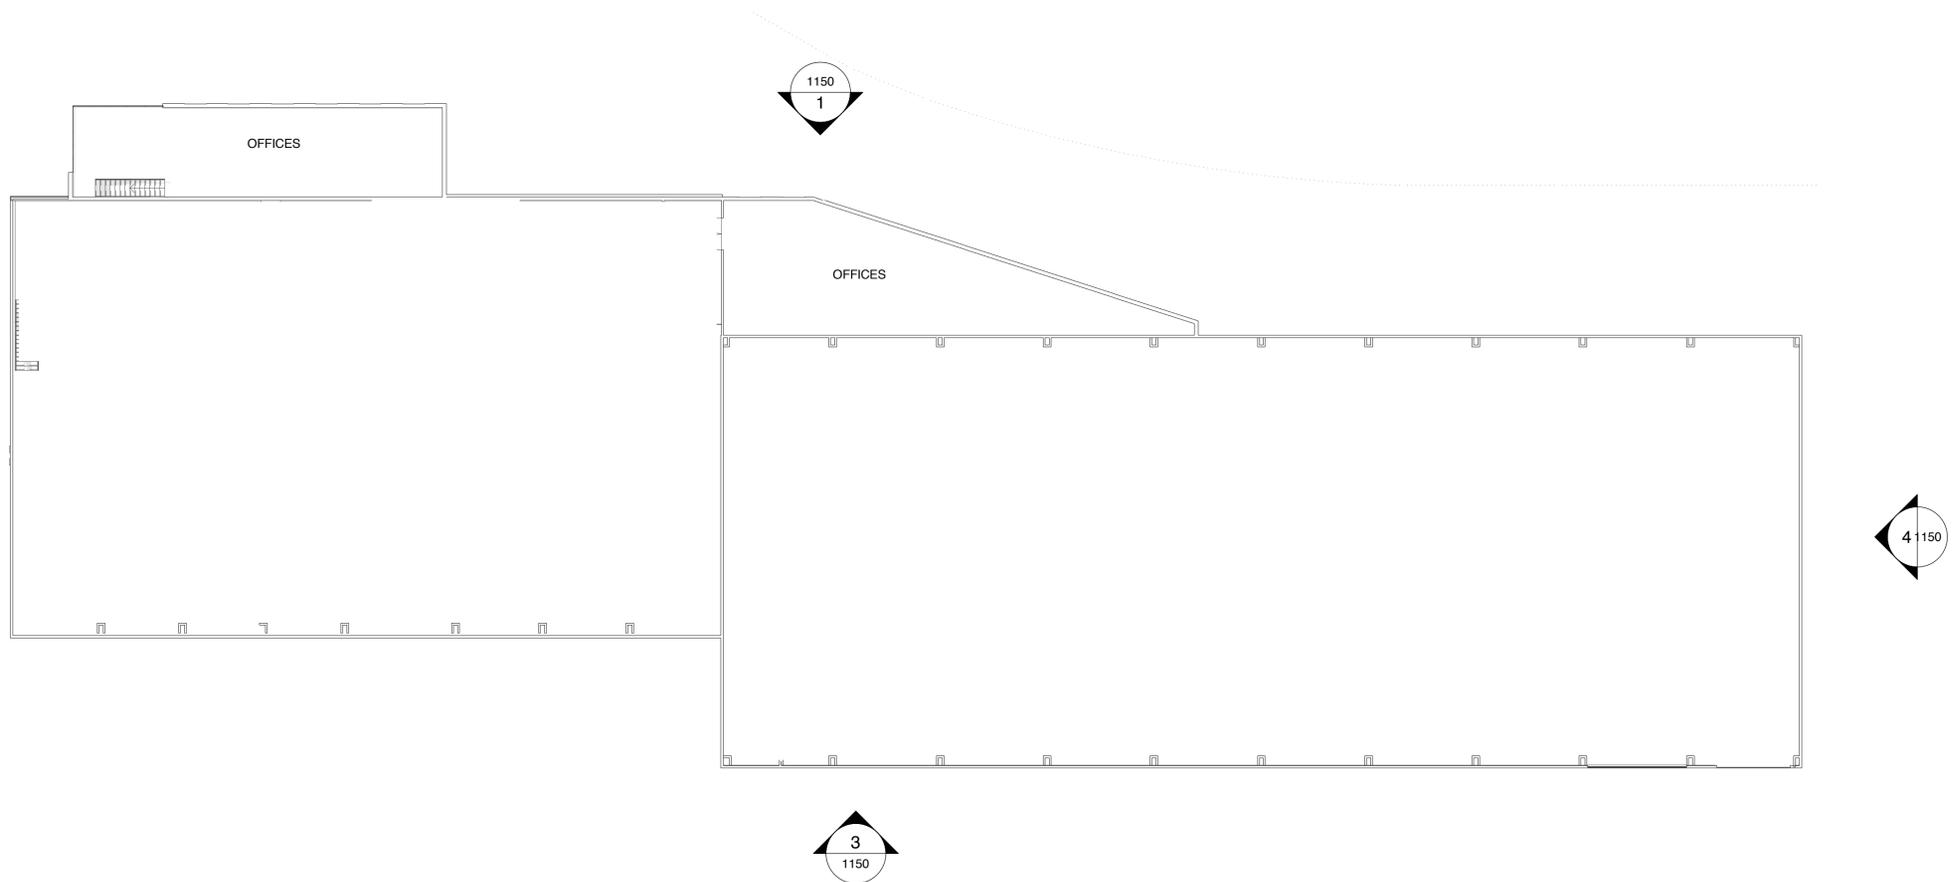

**2** EXISTING FIRSTFOORGAPLAN  
1120 1:200

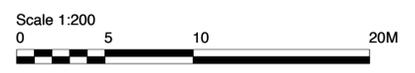

REV	DESCRIPTION	DATE
B	ISSUED FOR PLANNING	03.10.22
A	ISSUED FOR PRE-APP	09.03.22

**ARCH HIVE**  
e.info@archhive.co www.archhive.co t. 0208 123 6003

PROJECT STAGE  
**PLANNING**

PROJECT TITLE  
**5 HOLT LANE**

CLIENT  
**VENTURE & CO LIMITED**

SCALE	DRWN CR CHKD GR	TITLE
1:200	@ A1 <b>B</b> REV	<b>EXISTING GA FLOOR PLANS</b>
PROJECT NUMBER <b>A039</b>		DATE
DRAWING NUMBER <b>1120</b>		<b>09.03.22</b>