




Permitted Part Plan

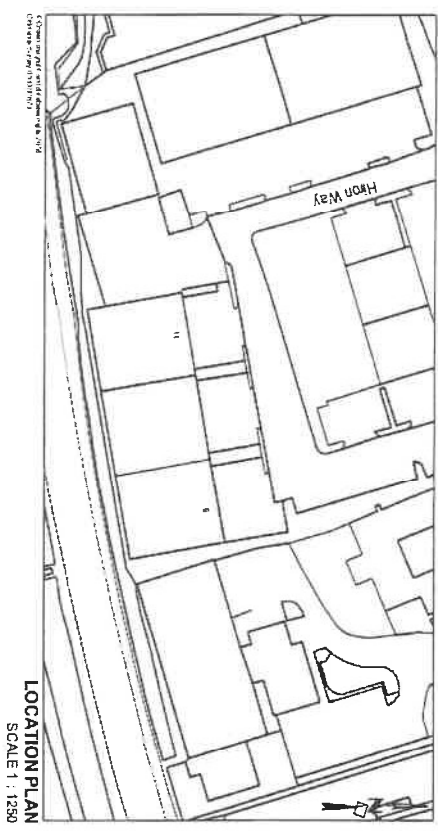

LOCATION PLAN
SCALE 1 : 1250

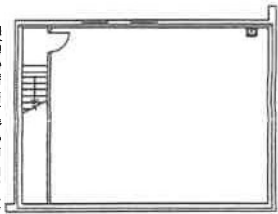

FIRST FLOOR PLAN

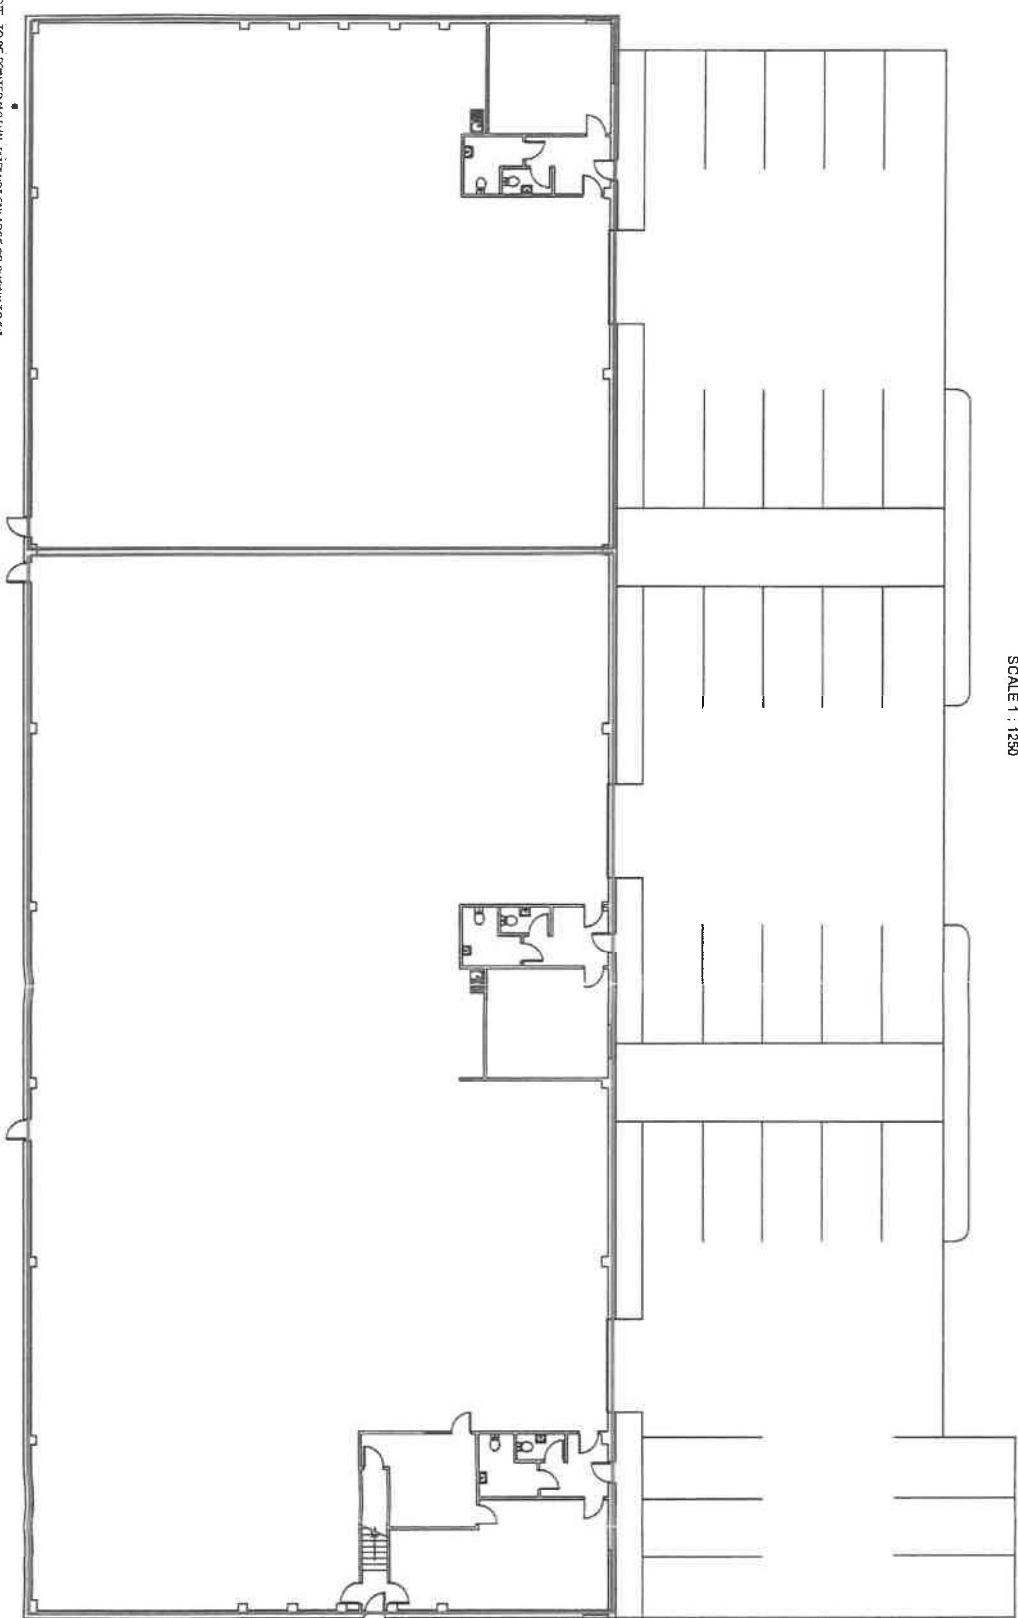

Lease Plan

Units 8-11 Heron Way
Buddbrooke Road
Industrial Estate
Warwick CV34 5NP

Scale: For the plan to be in scale, the above
scale bar must measure correct, e.g. 5
centimeters when printed.

Drawn by	Drawn on	Scale	Date
0001	A3	1:200	-
ST	December 2016		

REA, Harpole
4-12 Regent Street
London
SW1V 4PE
Tel: 020 7769 0834
Fax: 020 7769 0835
www.rea.co.uk

zeroforce