




South Elevation

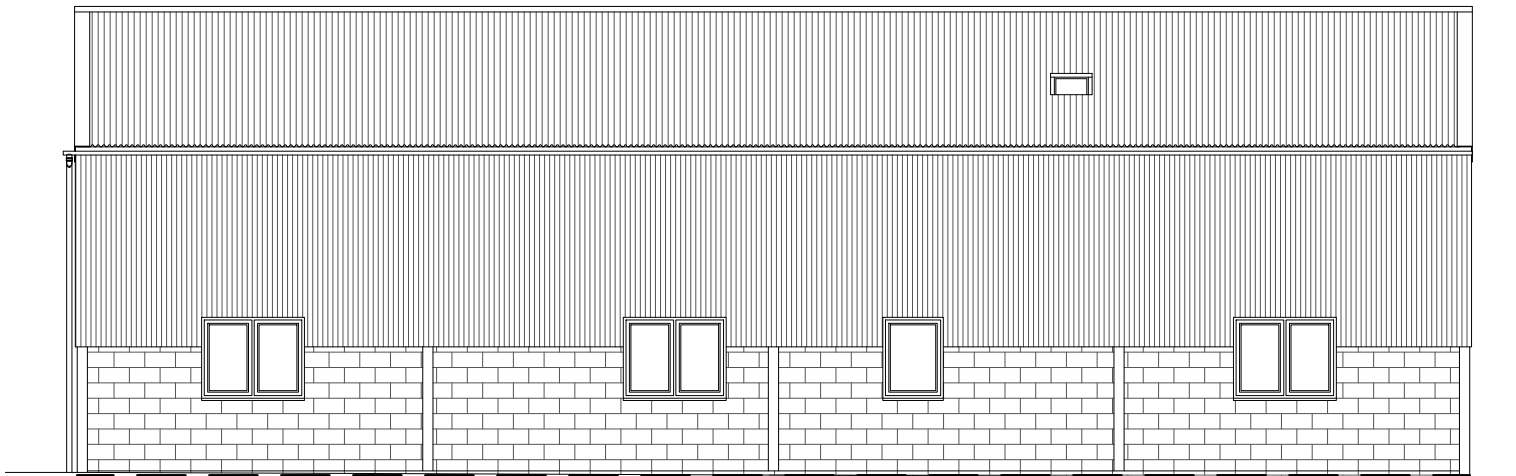


North Elevation

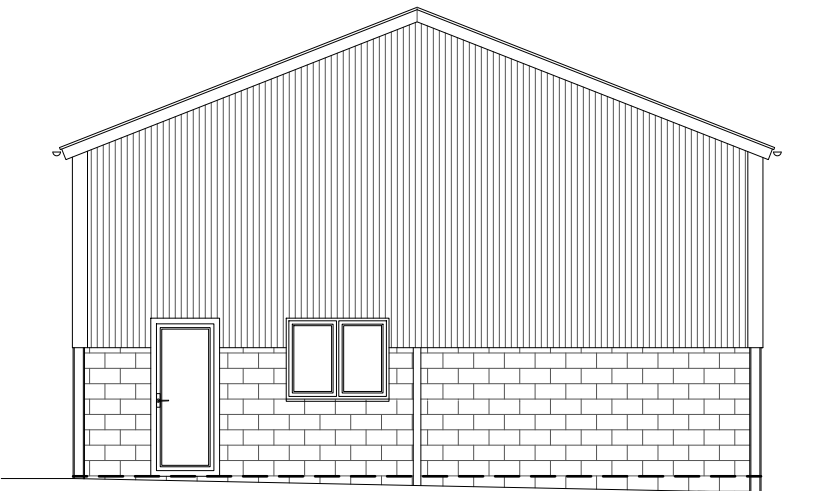

West Elevation

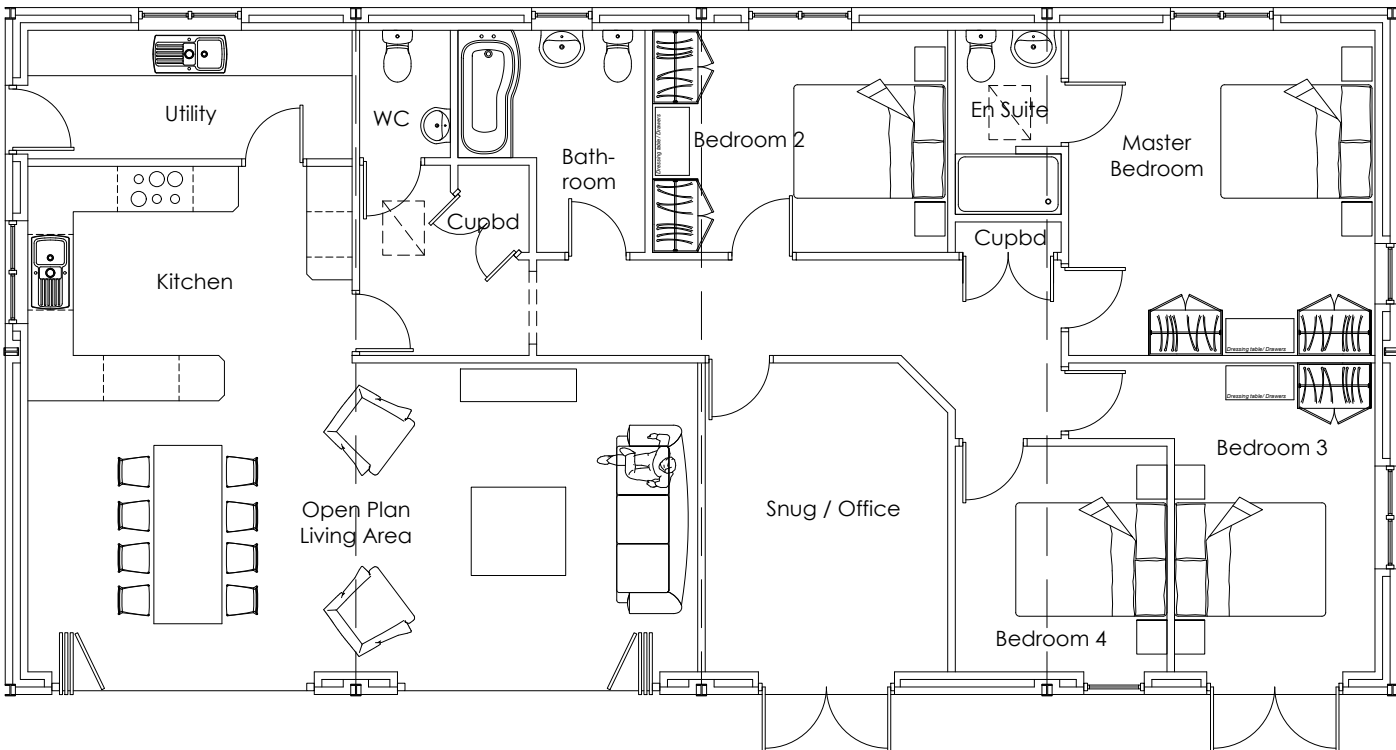

Floor Plan

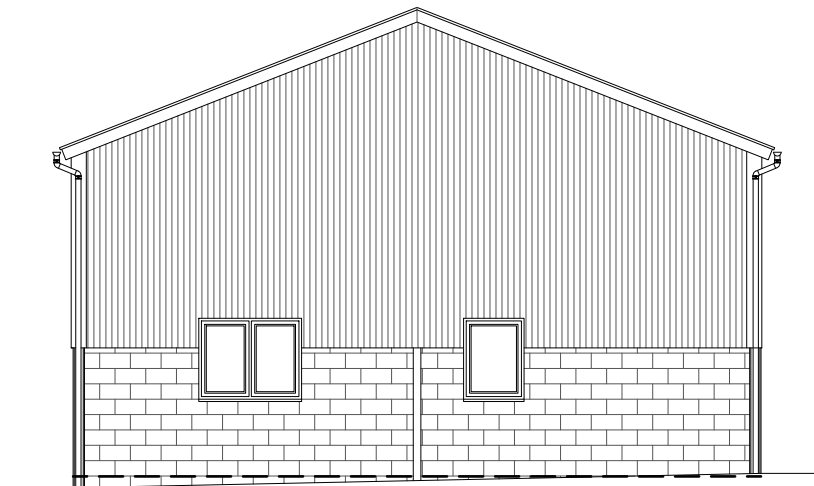

East Elevation

Rev.	Date.	Revision Details.



Fisher German LLP. The Estates Office  
 Norman Court, Ashby de la Zouch  
 Leicestershire, LE65 2UZ  
 fax: 01530 413896 tel: 01530 412821  
 e-mail: ashby@fishergerman.co.uk

Client:	<b>WATERS</b>
Project:	<b>BATES LEY FARM THAME OXFORDSHIRE</b>
Title:	<b>BUILDING A PLANS &amp; ELEVATION AS PROPOSED</b>

Scale:	<b>1:100 [A3]</b>
Date:	<b>NOVEMBER 2017</b>
Drawn:	<b>SN/ELA</b>
Checked:	<b>SW</b>
Drg No:	<b>116813/102</b>

THIS DRAWING IS PROTECTED BY COPYRIGHT. IT MAY NOT BE REPRODUCED IN ANY FORM OR BY ANY MEANS FOR ANY PURPOSE WITHOUT WRITTEN PERMISSION OF FISHER GERMAN LLP CHARTERED SURVEYORS.  
 FISHER GERMAN LLP IS A LIMITED LIABILITY PARTNERSHIP.  
 REGISTERED IN ENGLAND AND WALES. REGISTERED NUMBER: 0C317554.  
 REPRODUCED USING ORDNANCE SURVEY DATA. CROWN COPYRIGHT.  
 ALL RIGHTS RESERVED. LICENCE NUMBER: 100005237