



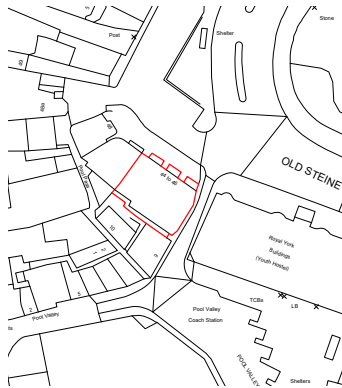

1 Location Plan
Scale: 1:1250

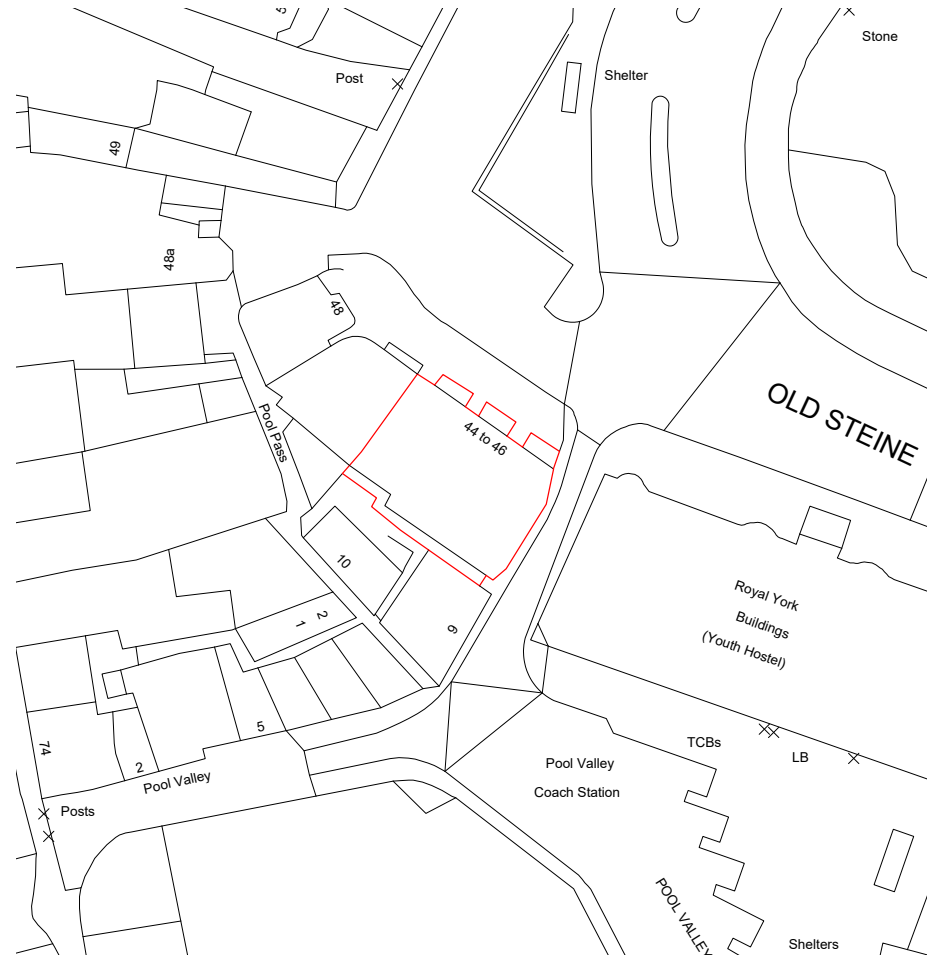

2 Block Plan
Scale: 1:500

Disclaimer:


This drawing is the copyright of archangels ARCHITECTS Ltd and may not be reproduced or used except by written permission.

Figured dimensions to have precedence over scaling. Check all site dimensions prior to fabrication. Refer any discrepancies found to archangels ARCHITECTS Ltd.

Revisions:

dd/mm/yyyy



Checked

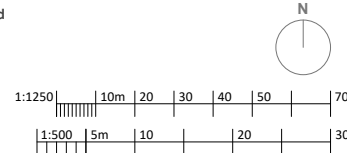

Dwg No.	25017-P-001
Drawing Title	Location & Block Plan
Address	44-46 Old Steine, Brighton BN1 1NH
Client	Stephen Antram
Scale	1:1250 & 1:1500
Stage	Survey
Drawn by	MMS
Checked by	RZ

archangels
ARCHITECTS

create your dream home
archangels ARCHITECTS Ltd
Suite 7 & 8, 5th Floor, Vantage Point, New
England Road, Brighton, BN1 4GW
e: info@aaarchitects.co.uk, t: 01273 267184
www.aaarchitects.co.uk

  


Figured dimensions to have precedence over scaling. Check all site dimensions prior to fabrication. Refer any discrepancies found to archangels ARCHITECTS Ltd.

Revisions:

** dd/mm/yyyy **

Checked

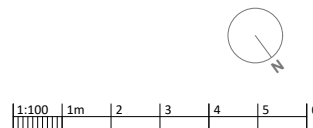


Dwg No. **25017-P-003**


Drawing Title	Existing Floor Plans 2/3
Address	44-46 Old Steine, Brighton BN1 1NH
Client	Stephen Antram
Scale	1:100 @ A3
Stage	Survey
Drawn by	MMS
Checked by	RZ

archangels
ARCHITECTS

create your dream home
archangels ARCHITECTS Ltd
Suite 7 & 8, 5th Floor, Vantage Point, New
England Road, Brighton, BN1 4GW
e: info@aaarchitects.co.uk, t: 01273 267184
www.aaarchitects.co.uk

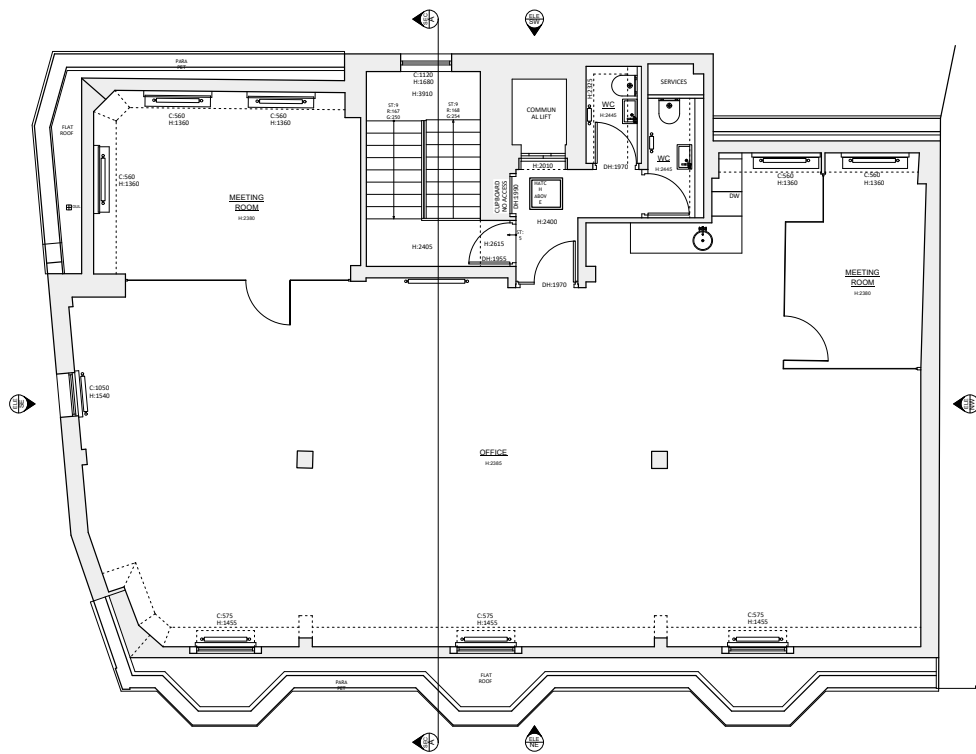

1 Existing Third Floor Plan
Scale: 1:100

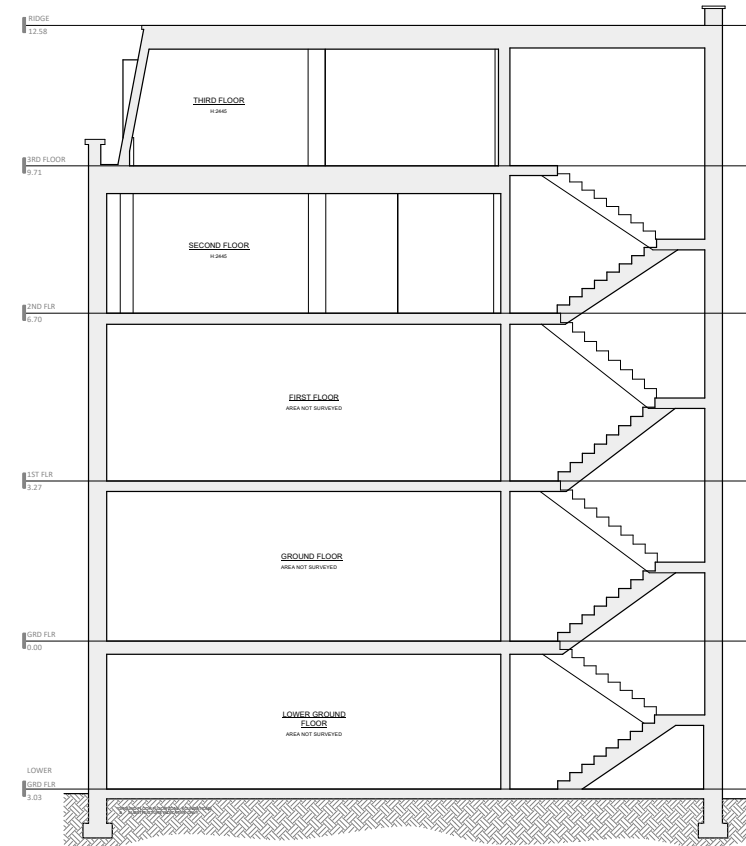

2 Existing Section A-A
Scale: 1:100

Disclaimer:

This drawing is the copyright of archangels ARCHITECTS Ltd and may not be reproduced or used except by written permission.

Figured dimensions to have precedence over scaling. Check all site dimensions prior to fabrication. Refer any discrepancies found to archangels ARCHITECTS Ltd.

Revisions:

**: dd/mm/yyyy **: **

Checked

**

1:100 1m 2 3 4 5 6



Dwg No. 25017-P-004


Drawing Title Existing Floor Plans 3/3 and Section A-A
Address 44-46 Old Steine, Brighton BN1 1NH
Client Stephen Antram
Scale 1:100 @ A3
Stage Survey
Drawn by MMS
Checked by RZ

archangels
ARCHITECTS

create your dream home
archangels ARCHITECTS Ltd
Suite 7 & 8, 5th Floor, Vantage Point, New
England Road, Brighton, BN1 4GW
e: info@aaarchitects.co.uk, t: 01273 267184
www.aaarchitects.co.uk



1 Existing Front Elevation (NE)
Scale: 1:100

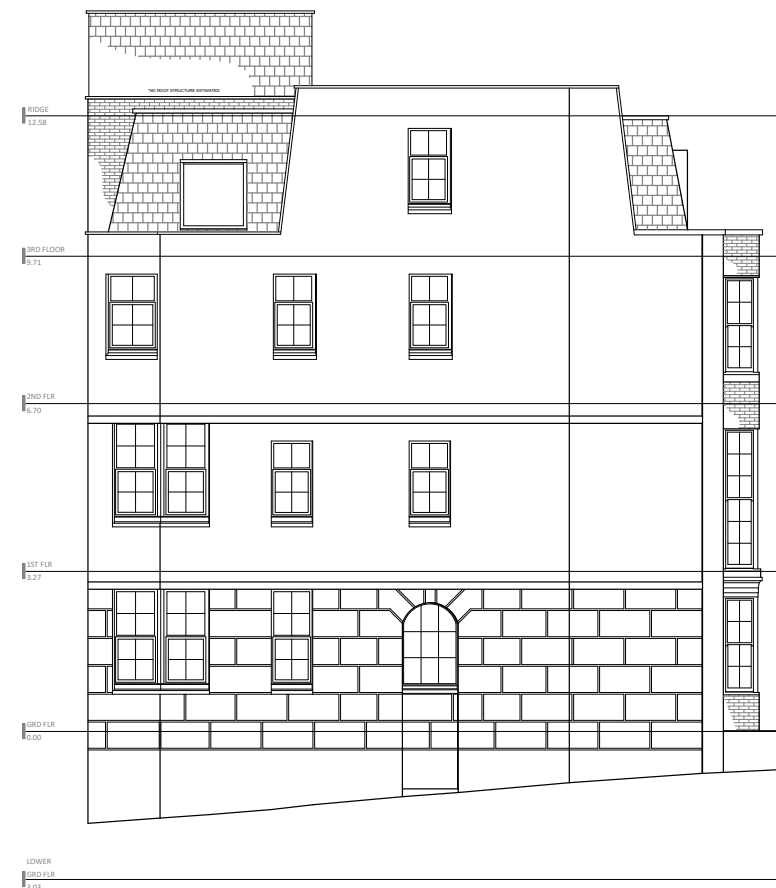

2 Existing Side Elevation (SE)
Scale: 1:100

Disclaimer:

This drawing is the copyright of archangels ARCHITECTS Ltd and may not be reproduced or used except by written permission.


Figured dimensions to have precedence over scaling. Check all site dimensions prior to fabrication. Refer any discrepancies found to archangels ARCHITECTS Ltd.

Revisions:

** dd/mm/yyyy **

Checked

**

 

Dwg No. 25017-P-005

Drawing Title Existing Elevations 1/2
Address 44-46 Old Steine, Brighton BN1 1NH
Client Stephen Antram
Scale 1:100 @ A3
Stage Survey
Drawn by MMS
Checked by RZ

archangels
ARCHITECTS

create your dream home
archangels ARCHITECTS Ltd
Suite 7 & 8, 5th Floor, Vantage Point, New
England Road, Brighton, BN1 4GW
e: info@aaarchitects.co.uk, t: 01273 267184
www.aaarchitects.co.uk



1 Existing Rear Elevation (SW)
Scale: 1:100

Disclaimer:


This drawing is the copyright of archangels ARCHITECTS Ltd and may not be reproduced or used except by written permission.

Figured dimensions to have precedence over scaling. Check all site dimensions prior to fabrication. Refer any discrepancies found to archangels ARCHITECTS Ltd.

Revisions:

**:	dd/mm/yyyy:	**

Checked

 

Dwg No. 25017-P-006

Drawing Title Existing Elevations 2/2
Address 44-46 Old Steine, Brighton BN1 1NH
Client Stephen Antram
Scale 1:100 @ A3
Stage Survey
Drawn by MMS
Checked by RZ

archangels
ARCHITECTS

create your dream home
archangels ARCHITECTS Ltd
Suite 7 & 8, 5th Floor, Vantage Point, New
England Road, Brighton, BN1 4GW
e: info@aaarchitects.co.uk, t: 01273 267184
www.aaarchitects.co.uk