


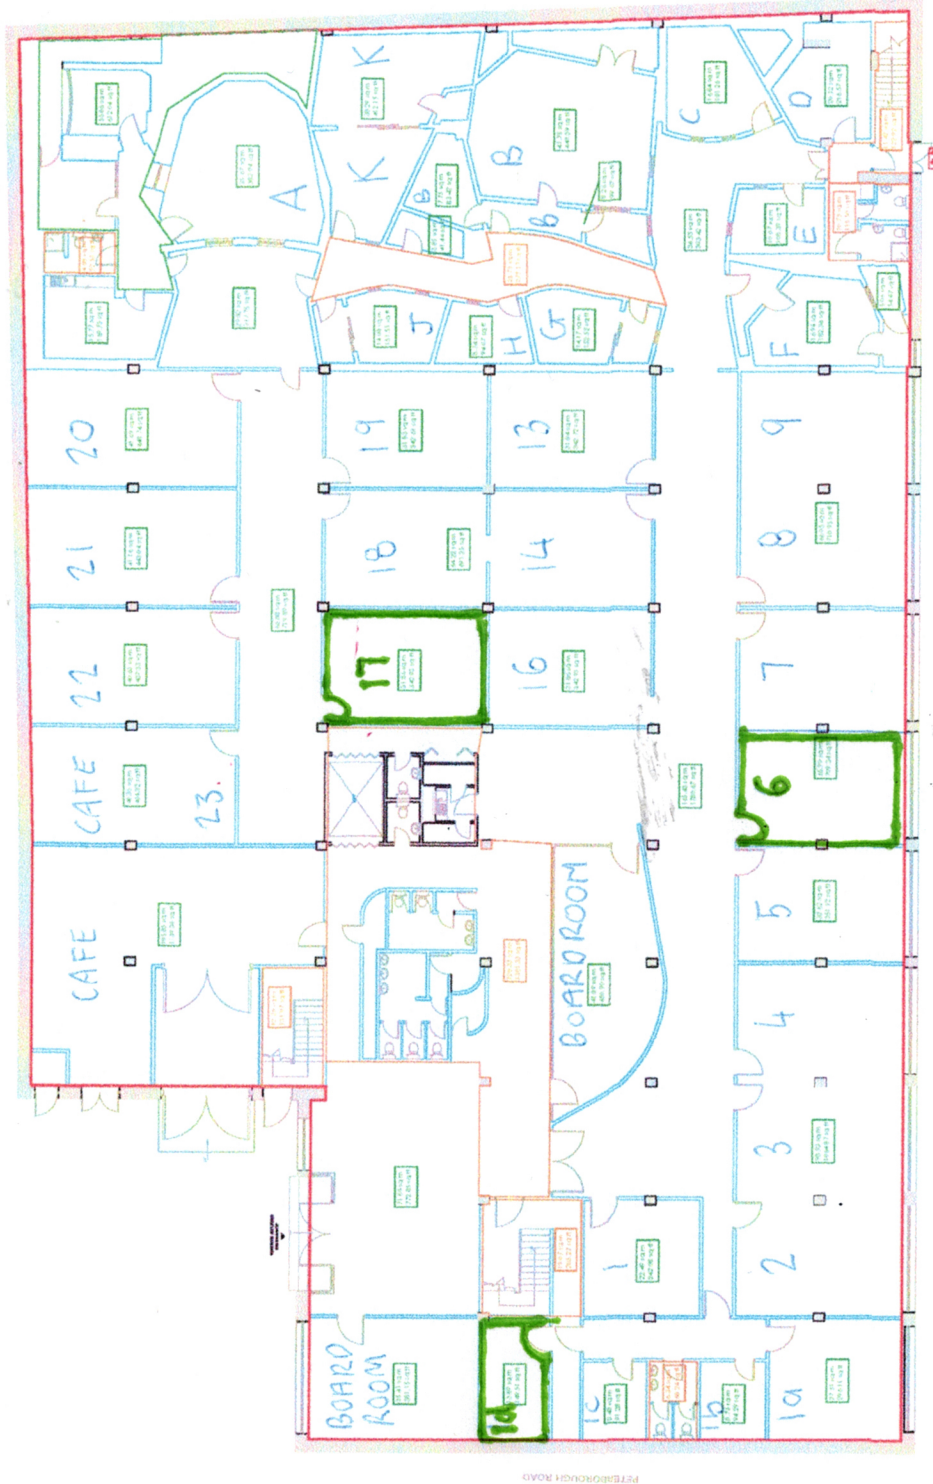

AREA WITHIN THE RED LINE DIMISE: 1944.47 sqm / 20930.10 sq ft



drawing address MATRIX STUDIOS PETERBOROUGH ROAD LONDON, SW6 3BU	location/details GROUND FLOOR FLOOR PLAN	date 20/04/18 dwg. no. PP5189-03	scale 1/200 sheet A3
---	--	---	-------------------------------