



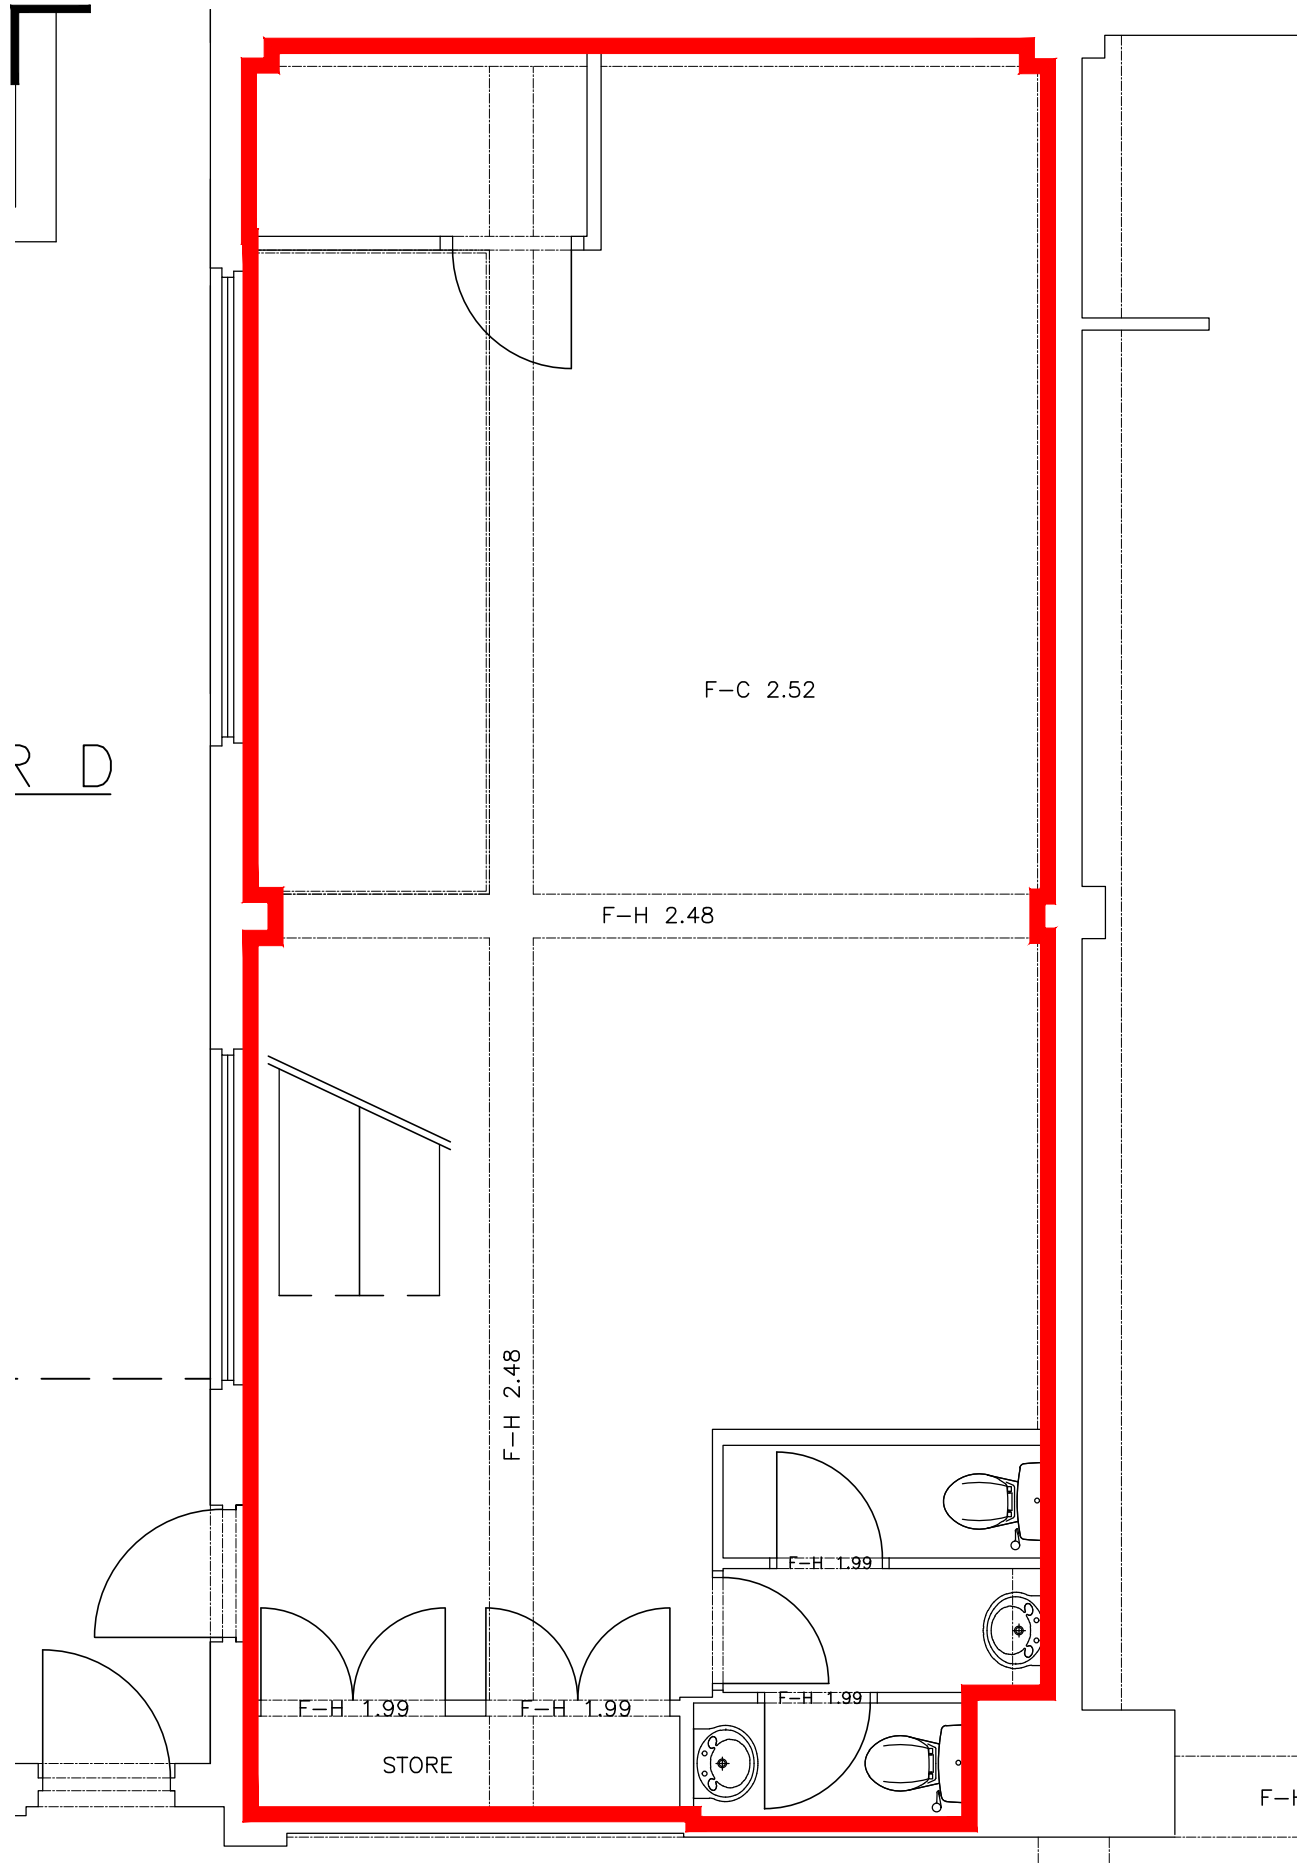

Third Floor Plan

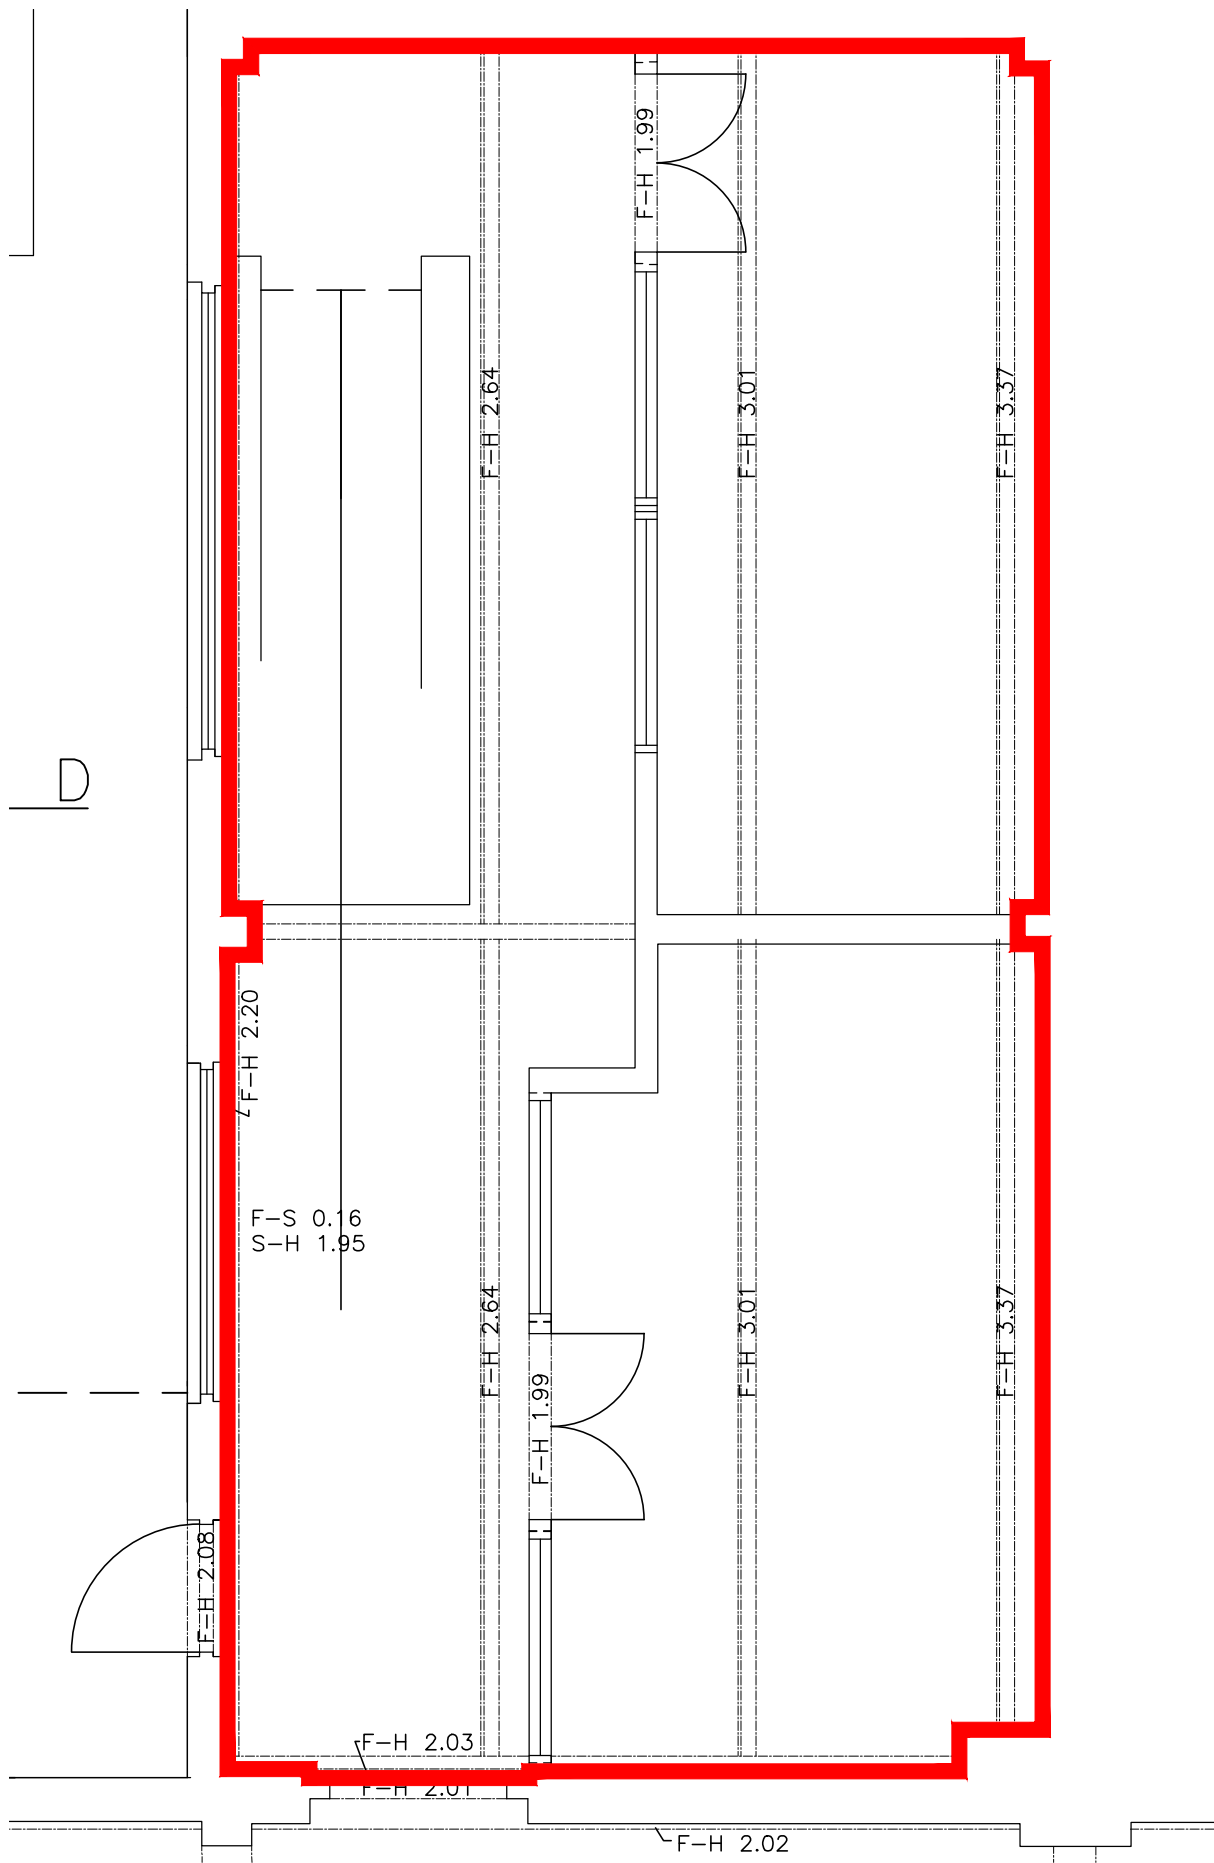

Fourth Floor Plan

NB Responsibility is not accepted for errors made by others scaling from this drawing. All construction information should be taken from figured dimensions only

A3

DRAFT

Rev	Description	By	Date
-----	-------------	----	------



workman
building consultancy

Project
THE CODA CENTRE
MUNSTER ROAD, FULHAM

Client
SACKVILLE UK PROPERTY SELECT II

Title
UNIT 25.3a
LEASE PLAN

Drawn by KJW	Surveyor EJM	Date SEPT '13
-----------------	-----------------	------------------

Scale
1:50@A3

Drawing Number L130365-A09-25.3a	Revision
-------------------------------------	----------