




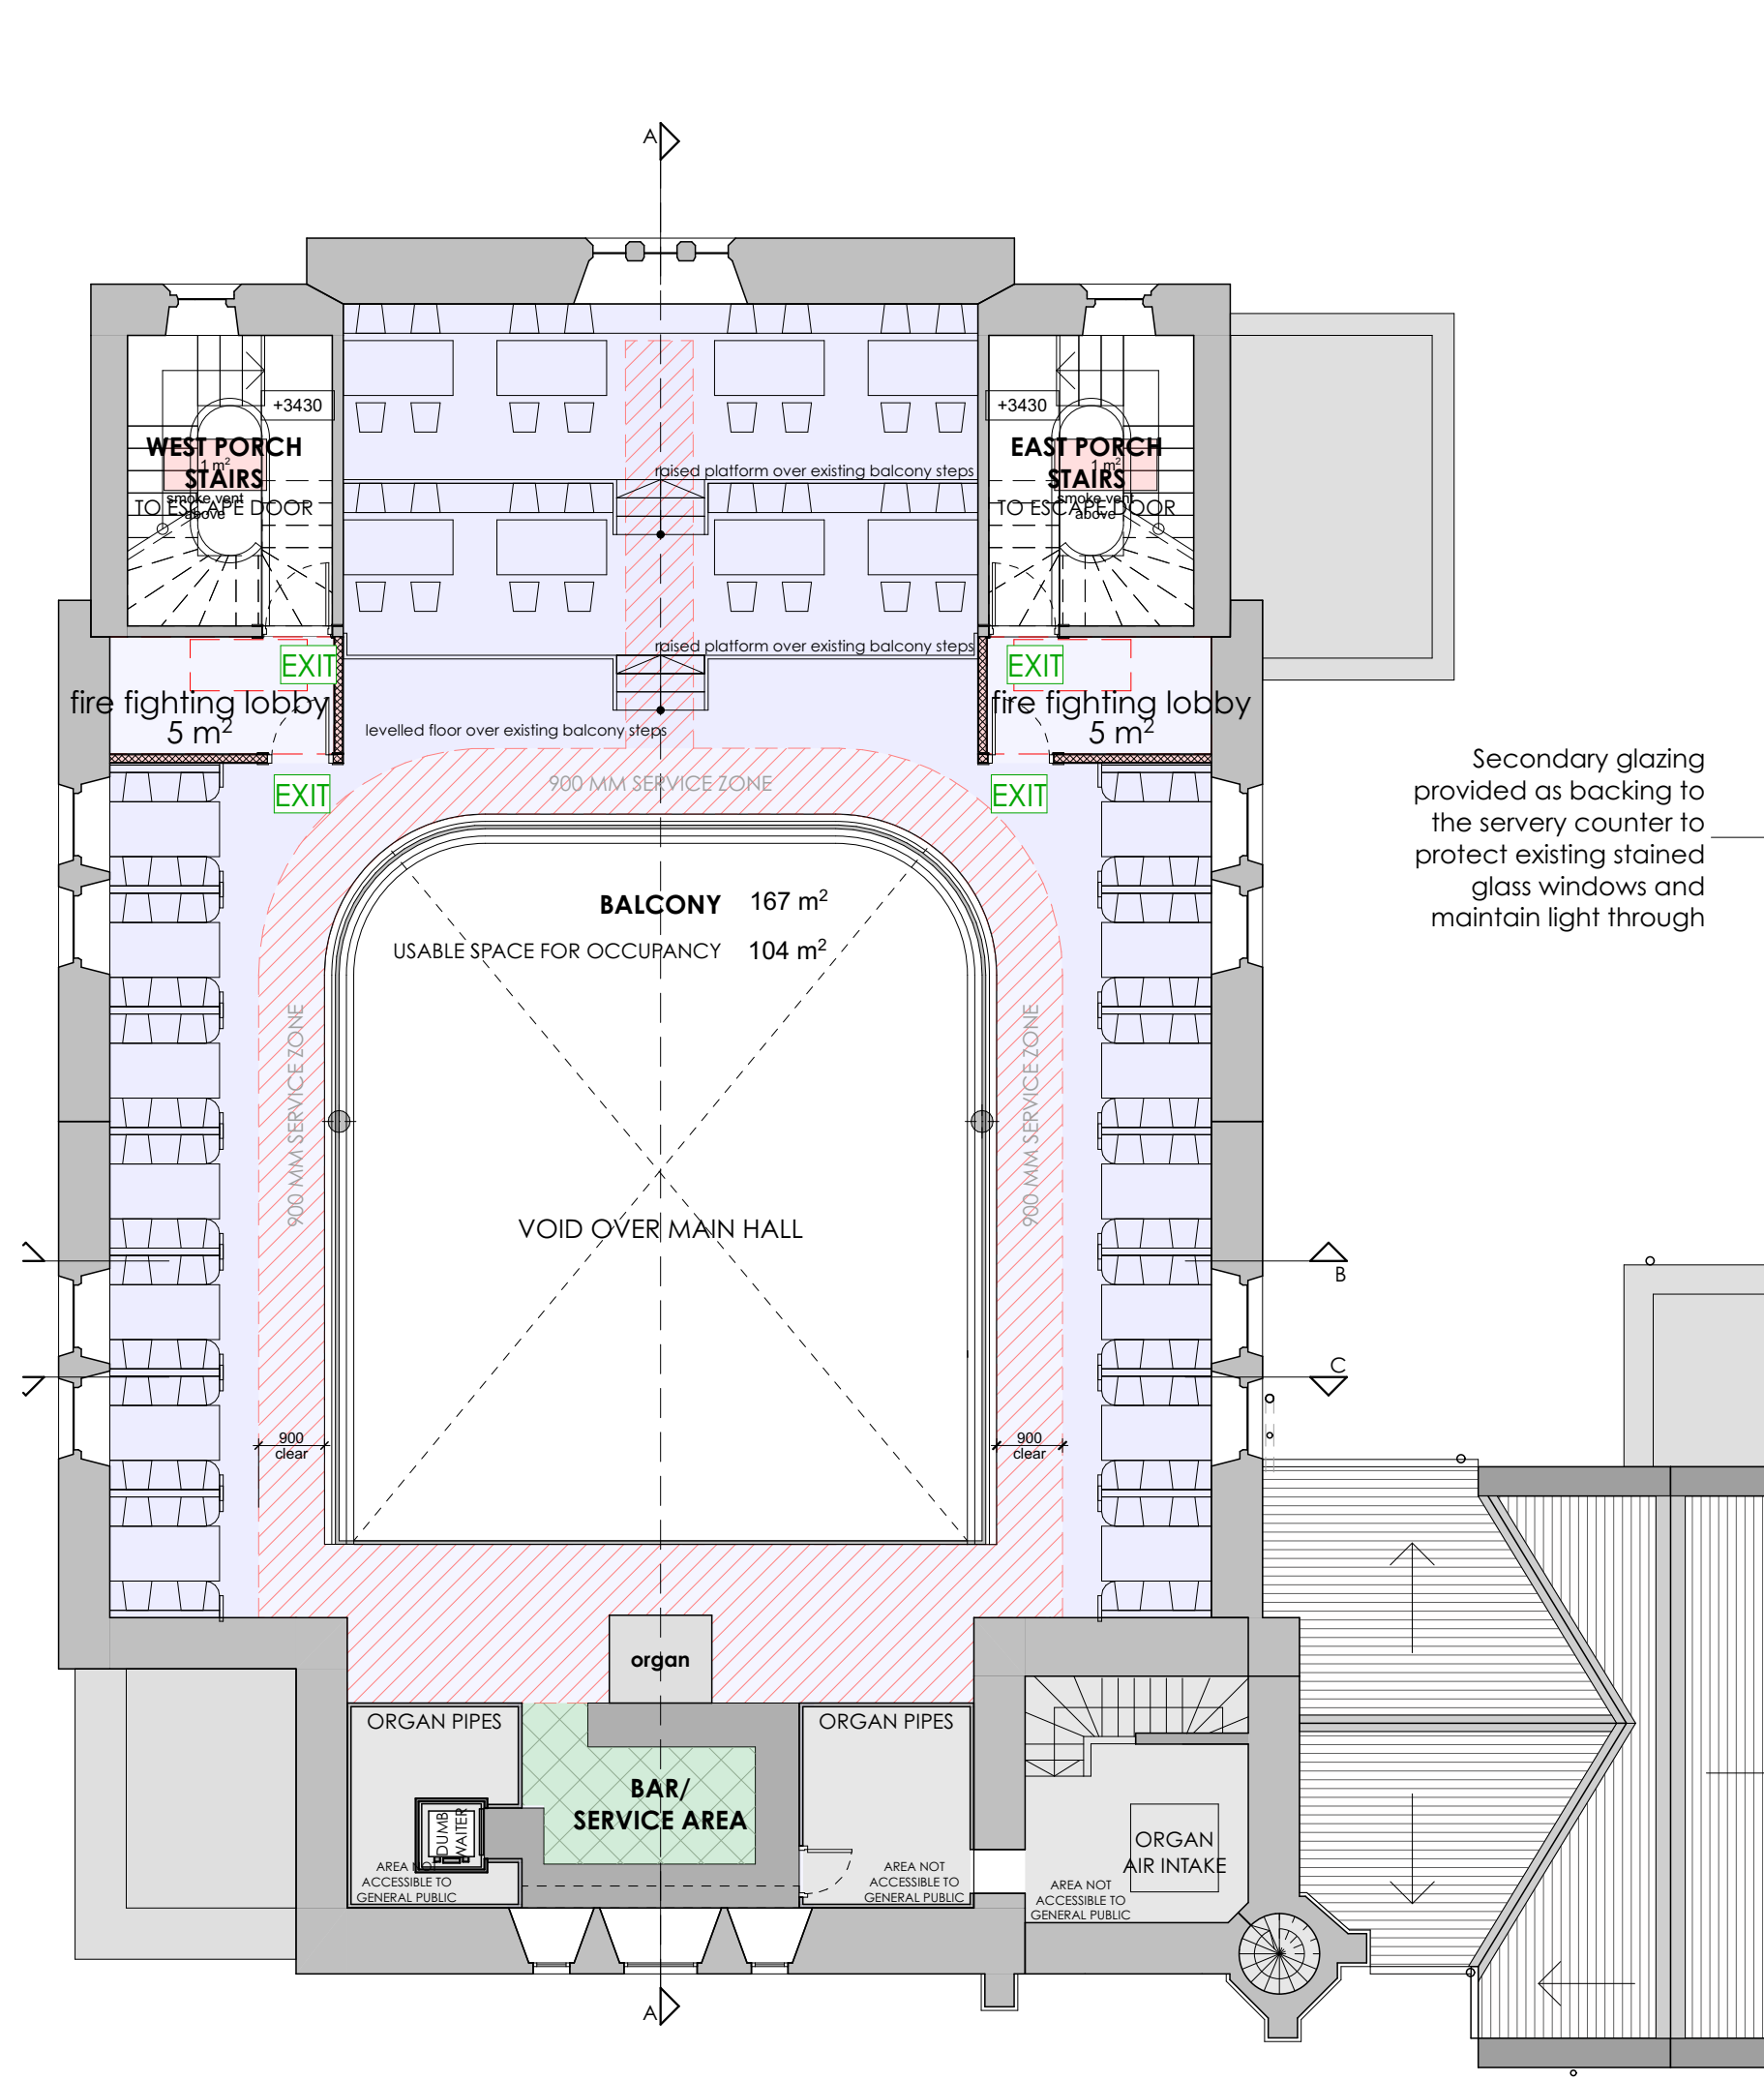


LEVEL 03
BALCONY LEVEL

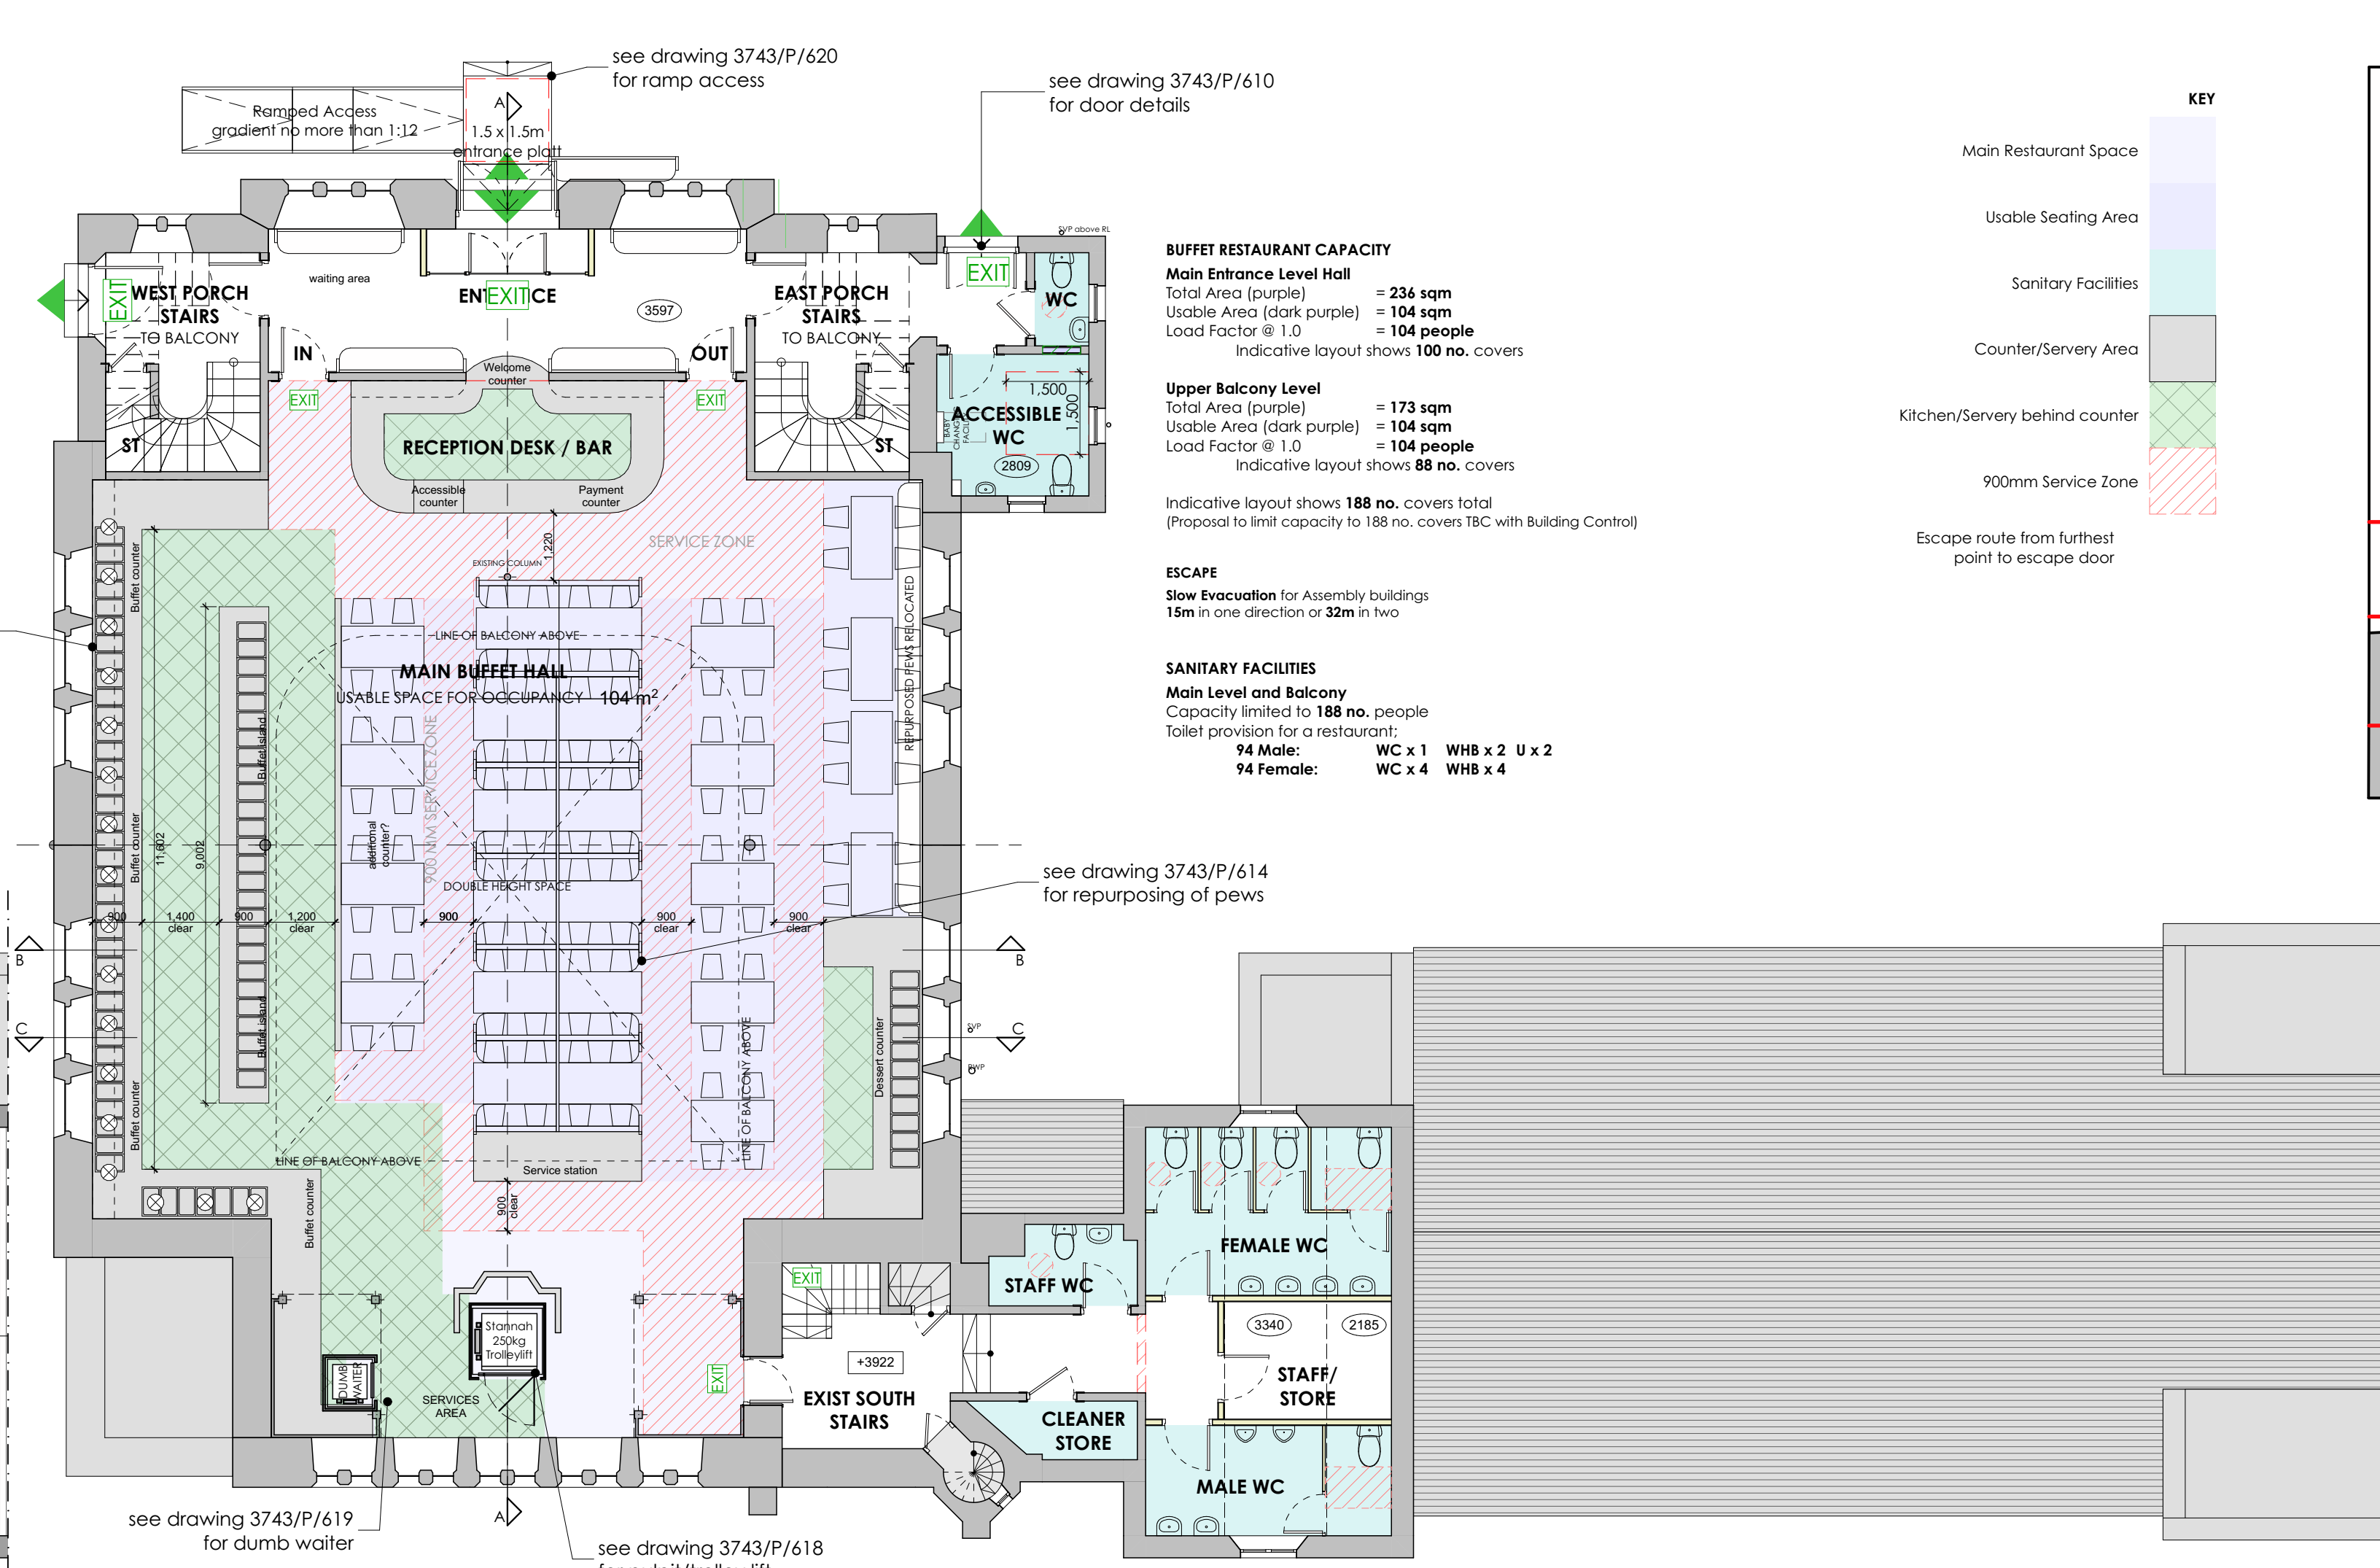


LEVEL 02
ENTRY/MAIN SERVERY RESTAURANT LEVEL

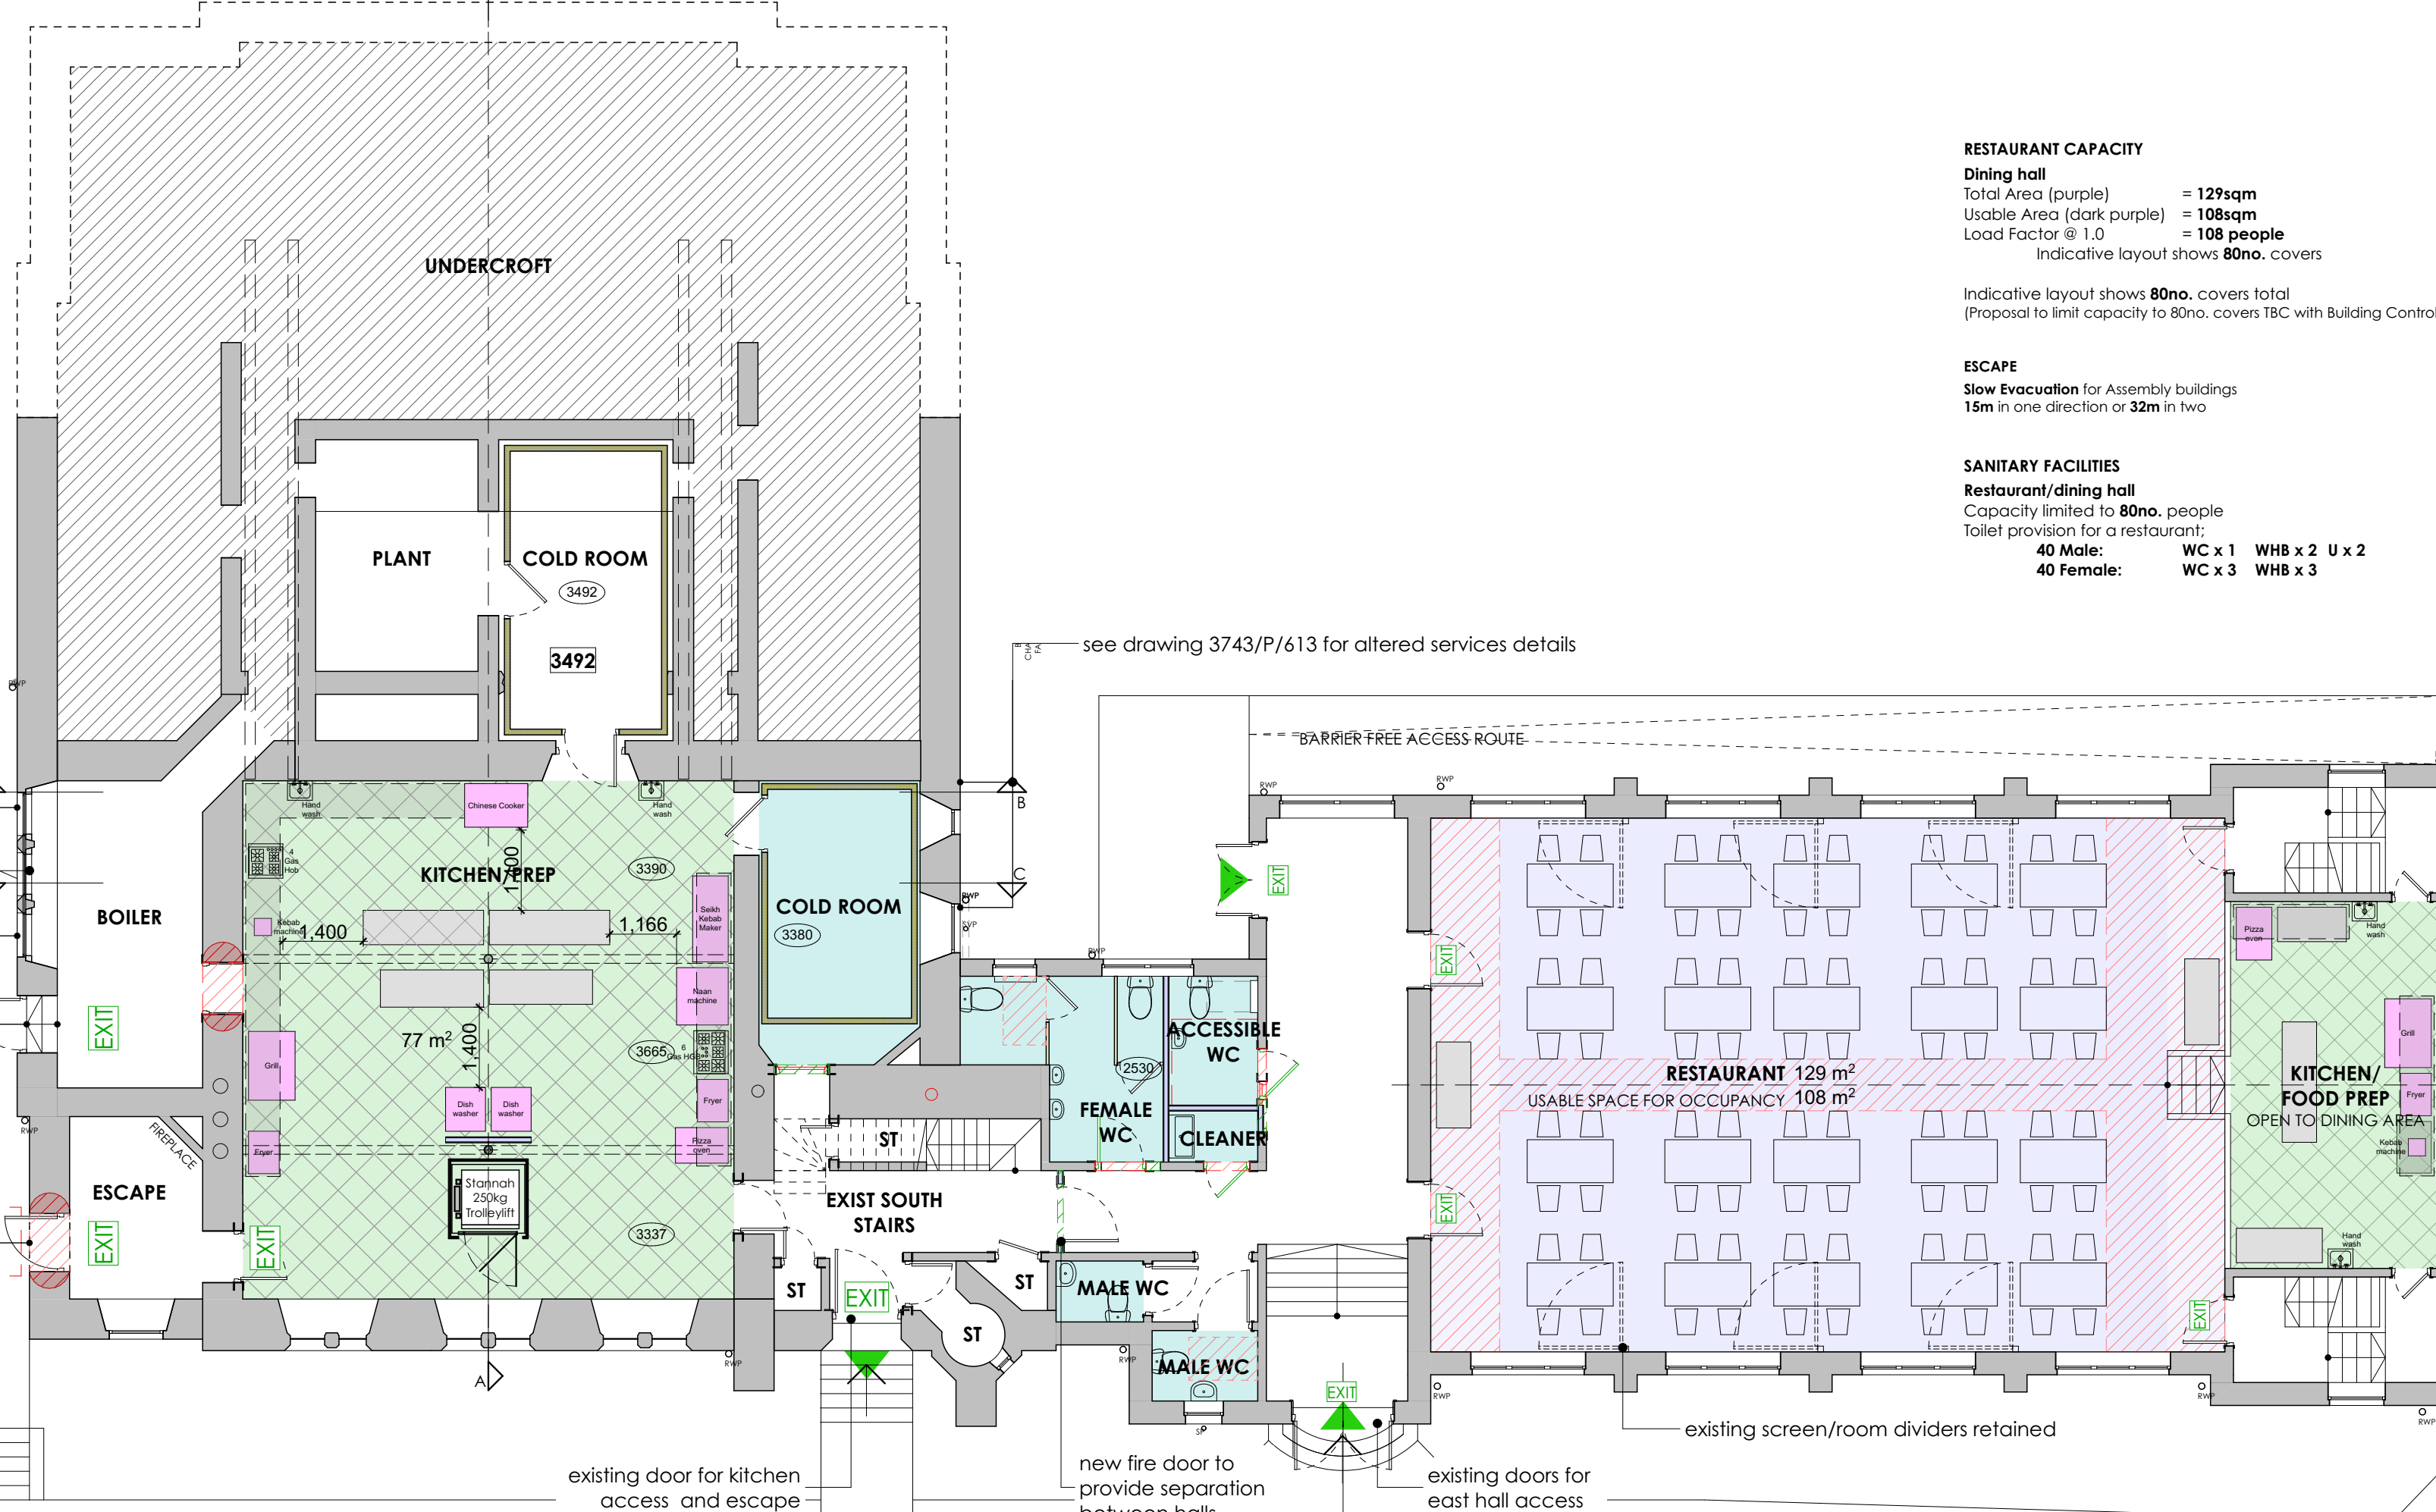

LEVEL 01
UNDERCROFT/KITCHEN/PREP AREA

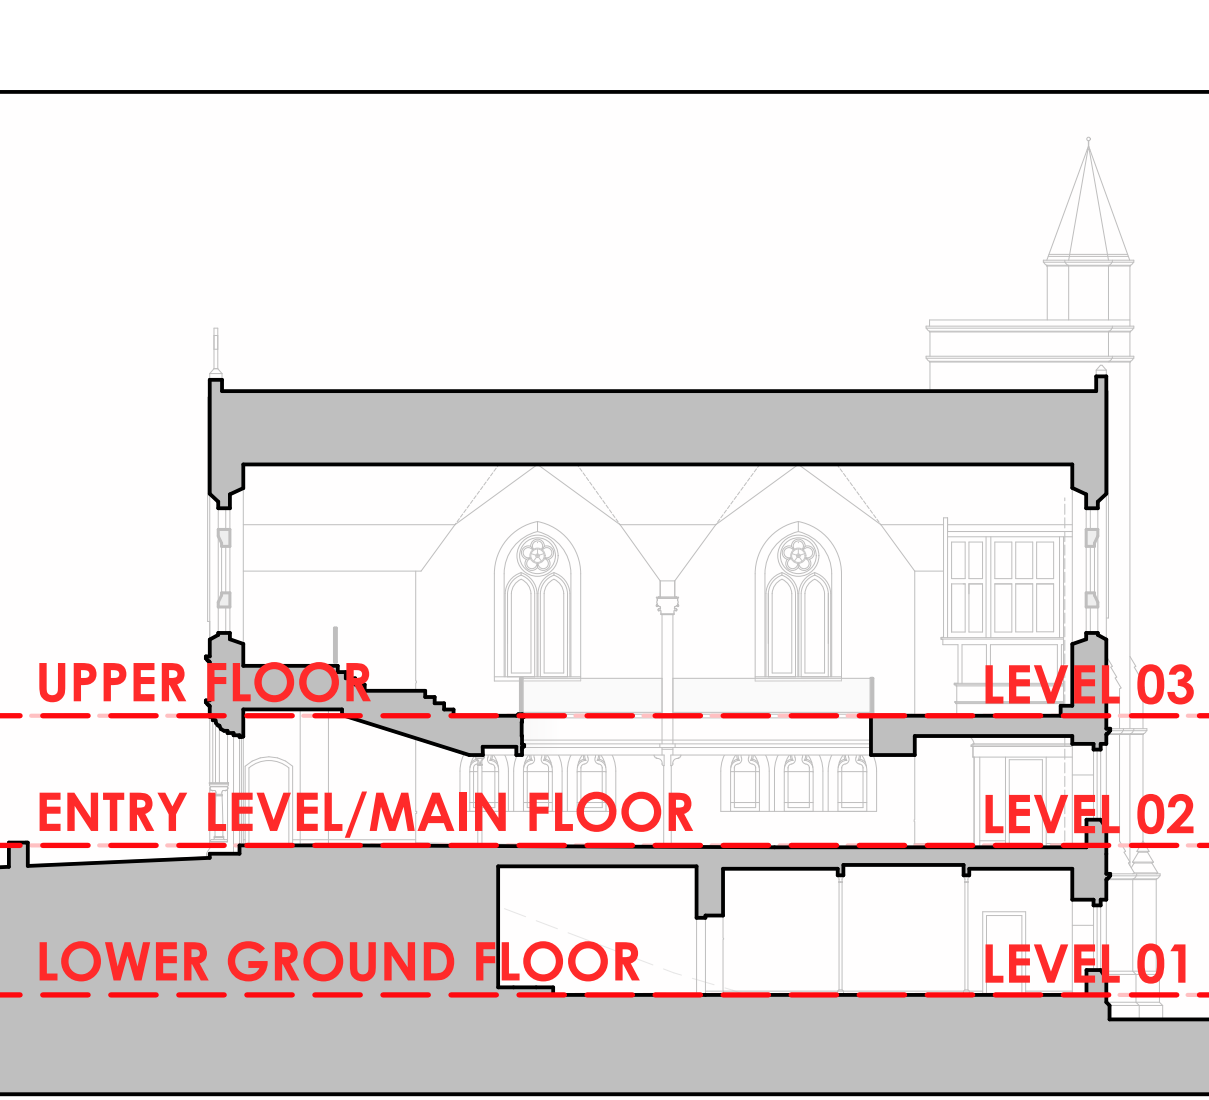

LEVEL 00
CHURCH HALL LOWER LEVEL EXIT

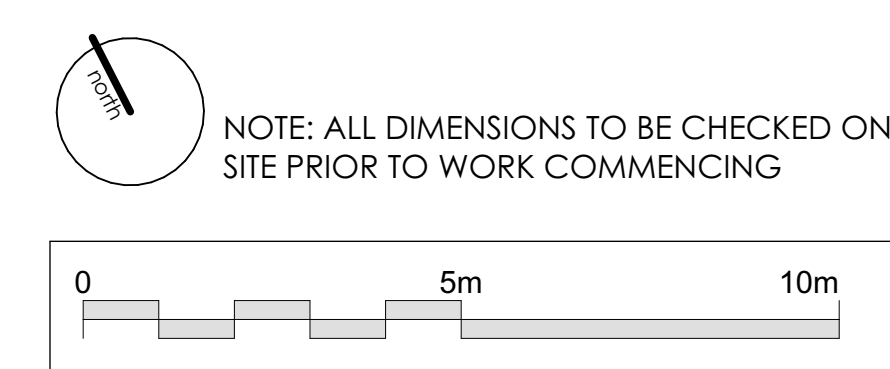


BUFFET RESTAURANT CAPACITY
Main Entrance Level Hall
Total Area (purple) = 236 sqm
Usable Area (dark purple) = 104 sqm
Load Factor @ 1.0 = 104 people
Indicative layout shows 100 no. covers

Upper Balcony Level
Total Area (purple) = 173 sqm
Usable Area (dark purple) = 104 sqm
Load Factor @ 1.0 = 104 people
Indicative layout shows 88 no. covers

Indicative layout shows 188 no. covers total
(Proposal to limit capacity to 188 no. covers TBC with Building Control)

ESCAPE
Slow Evacuation for Assembly buildings
15m in one direction or 32m in two

SANITARY FACILITIES
Main Level and Balcony
Capacity limited to 188 no. people
Toilet provision for a restaurant:
94 Male: WC x 1 WHB x 2 U x 2
94 Female: WC x 4 WHB x 4

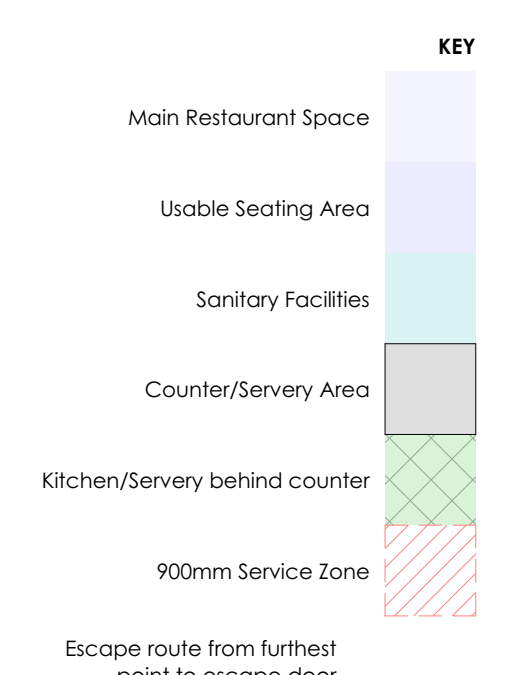

RESTAURANT CAPACITY
Dining hall
Total Area (purple) = 127sqm
Usable Area (dark purple) = 108sqm
Load Factor @ 1.0 = 108 people
Indicative layout shows 80no. covers total
(Proposal to limit capacity to 80no. covers TBC with Building Control)

ESCAPE
Slow Evacuation for Assembly buildings
15m in one direction or 32m in two

SANITARY FACILITIES
Restaurant/dining hall
Capacity limited to 80no. people
Toilet provision for a restaurant:
40 Male: WC x 1 WHB x 2 U x 2
40 Female: WC x 3 WHB x 3

REV B - 18/06/2025 RJ Updated to show general design development changes to layout of areas: plant shown; organ keyboard relocated to balcony area; kitchen equipment shown

REV A - 29/05/2025 RJ Updated to reflect changes to layout

REVISIONS

Jewitt and Wilkie
architects

38 New City Road
Glasgow - G4 9JT
0141 332 6929
info@jwarchitects.co.uk
www.jwarchitects.co.uk

JOB TITLE

Former Allan Park South Church, Stirling
for
Hot World Cuisine Ltd.

DRAWING TITLE

Proposed Floor Plans A1

SCALE: 1:100 DATE:

DRAWN BY: CHECKED BY:

DRAWING NO: REV:

3743/P/301/B

PLANNING APPLICATION